


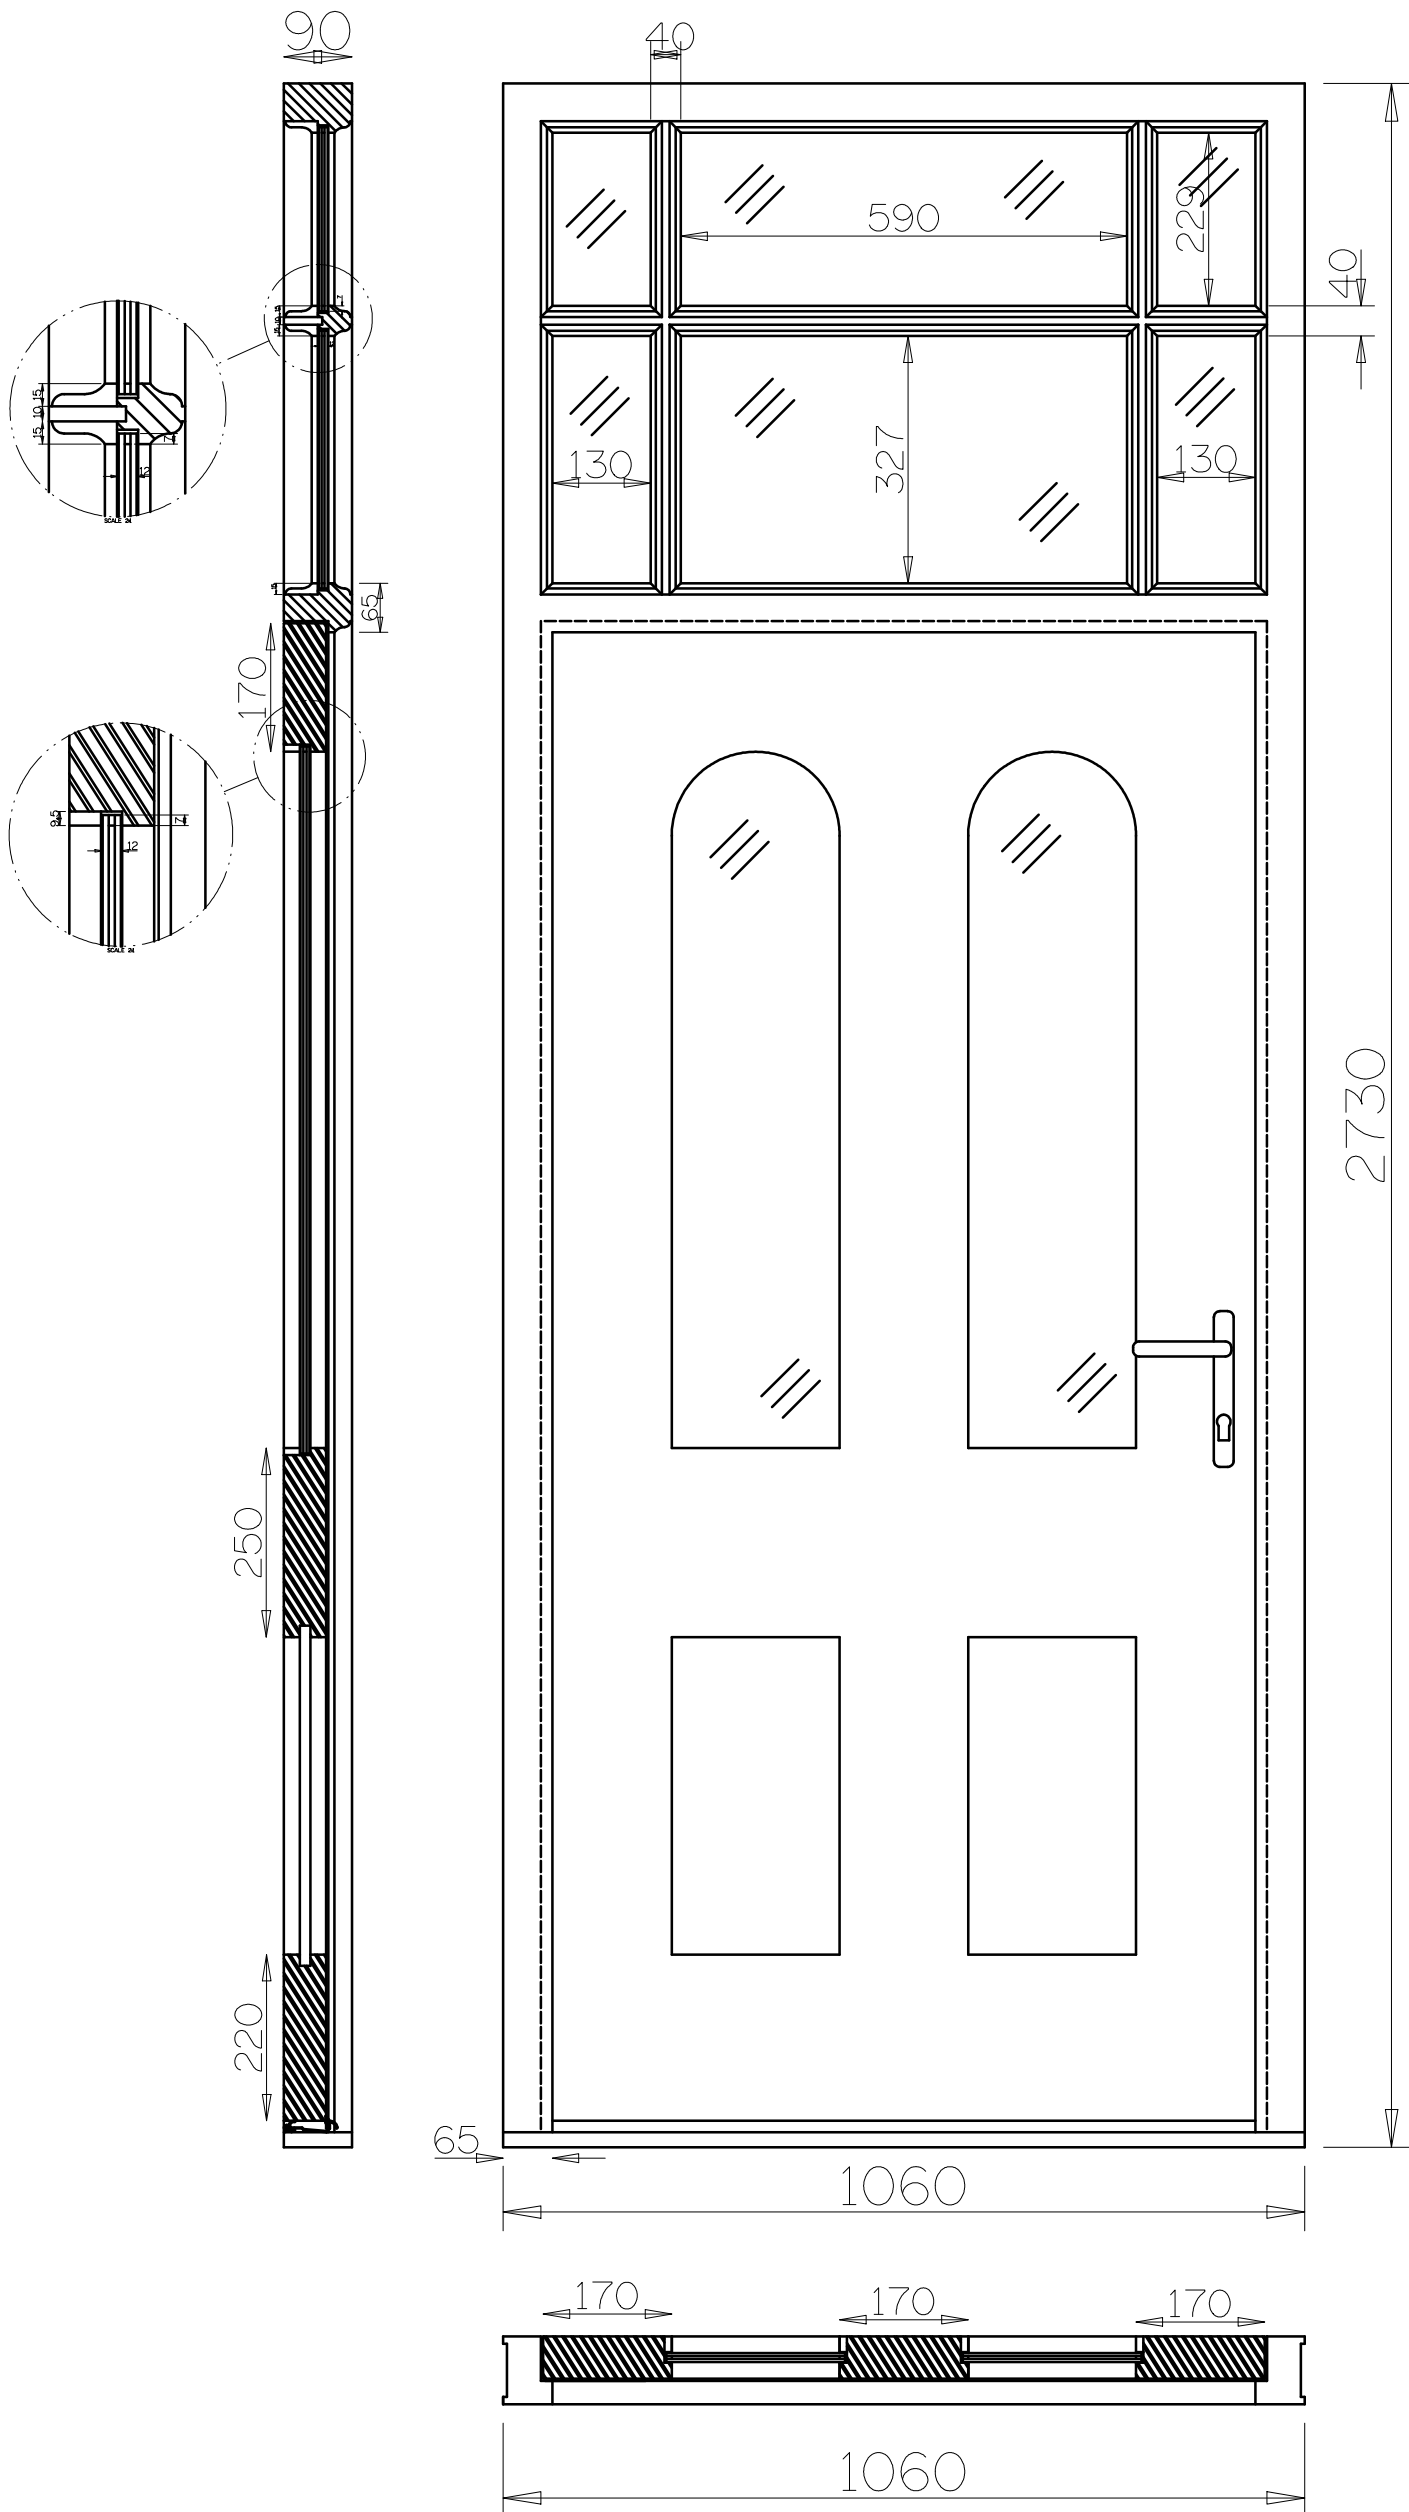

Roebuck & Holmes Ltd JOBS/VALUATIONS CONTRACTORS	
Family Mill, Moor Lane, Family Tyes Huddersfield.HD4 6UN	
Phone 01484 665553 Fax 01484 664828	
<u>PROJECT</u>	Ryan Leigh
<u>DWG TITLE</u>	Rear Door
<u>DATE</u>	16/9/24
<u>SCALE</u>	1:10 @ A3
email:-leigh@roebuckandholmes.co.uk	