


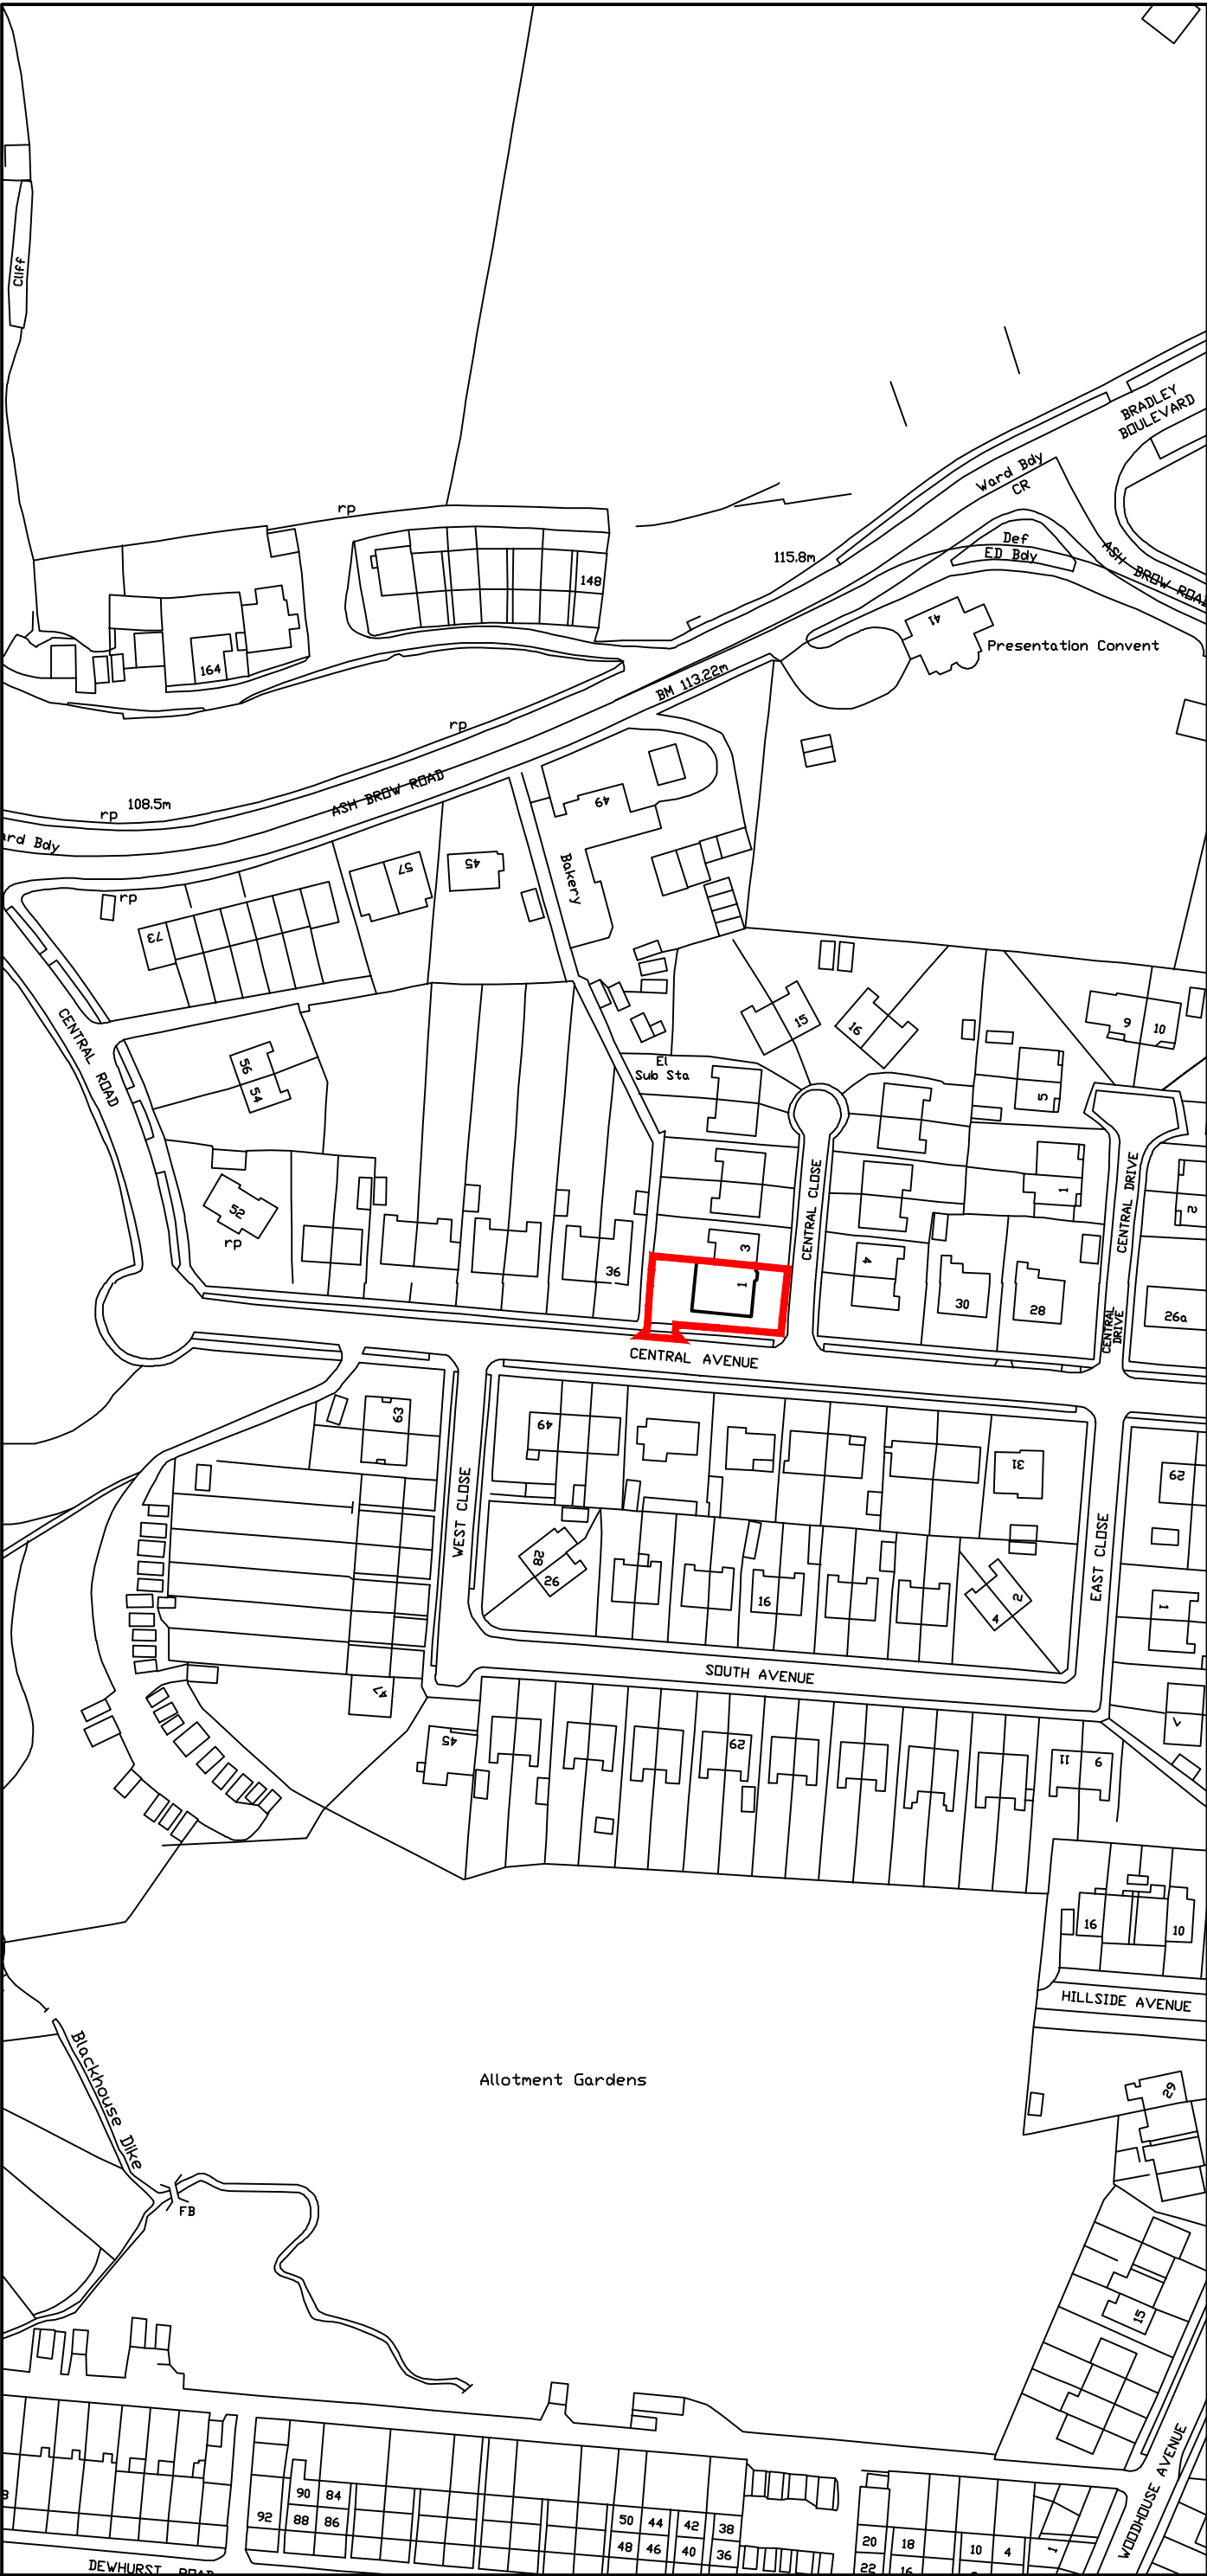

LOCATION PLAN SCALE 1:1250


THIS DRAWING TOGETHER WITH THE DESIGN IS THE
PROPERTY AND COPYRIGHT OF BRT SERVICES AND MUST
NOT BE REPRODUCED WITHOUT WRITTEN PERMISSION

ONLY FIGURED DIMENSIONS TO BE USED
SCALED DIMENSIONS TO BE CHECKED WITH
BRT SERVICES

EXISTING BUILDING DIMENSIONS ARE FOR INDICATION
ONLY AND SHOULD BE PHYSICALLY CHECKED ON SITE
PRIOR TO WORK COMMENCING

PARTY WALL SURVEYOR..... NOT REQUIRED
PLANNING SUPERVISOR..... NOT REQUIRED
M&E ENGINEER NOT REQUIRED
STRUCTURAL ENGINEER..... NOT REQUIRED

PLANNING APPLICATION

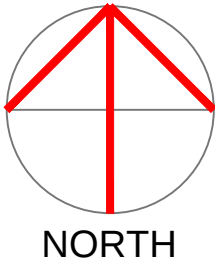

BRT Services
52 ASHENHURST AVENUE,
ASHENHURST,
HUDDERSFIELD, HD4 6PX
TEL: 07855 945690

LANDSCAPING & ARCHITECTURAL SERVICES

Client	MR M KARIM	
Job title	PROPOSED EXTENSION: 1 CENTRAL CLOSE FARTOWN HUDDERSFIELD	
Drawing	725-00 LOCATION PLAN	
Scale	1:1250 @ A3	
Date	JULY 2024	Revision -