







EXISTING

PROPOSED

Notes

Do not scale from drawing, use figured dimensions only.
 All dimensions must be checked and verified on site prior to commencement of work and architect to be notified of any discrepancies.
 This drawing is intended to permit overall scheme proposals only and cannot be used for construction purposes without further information.

REV.	DATE

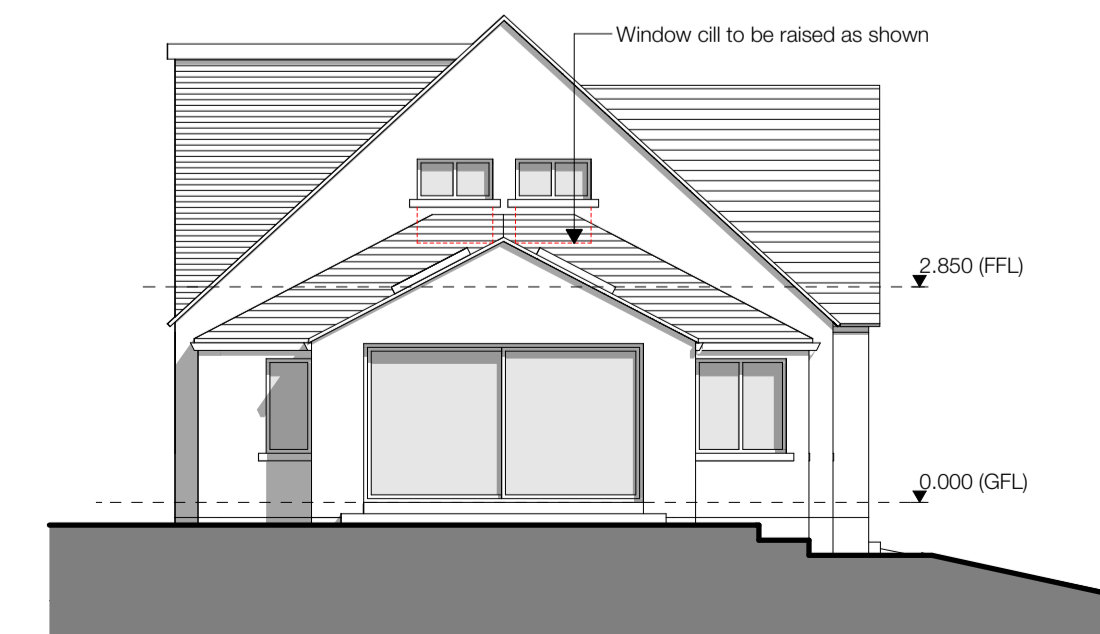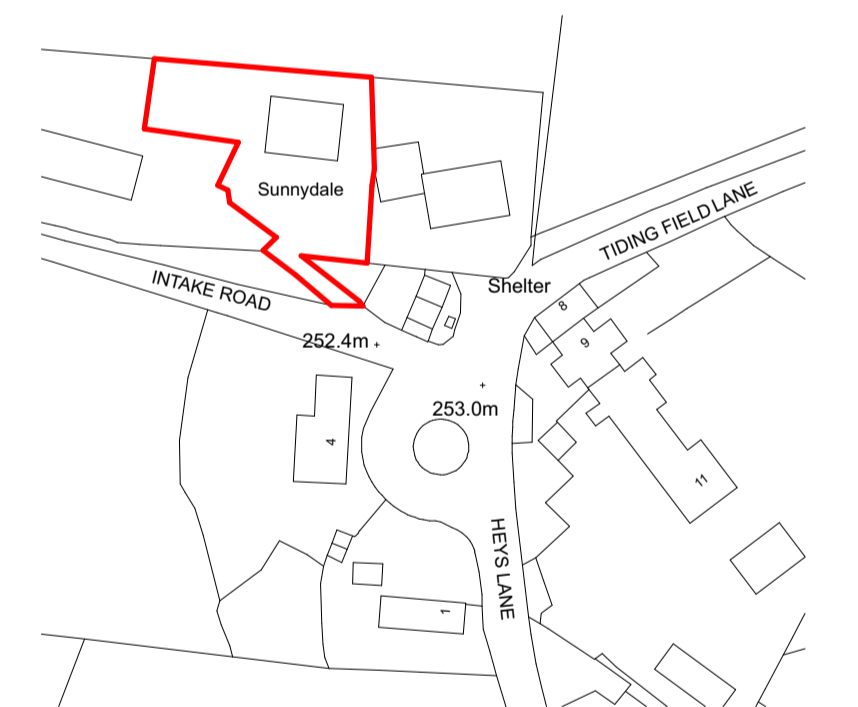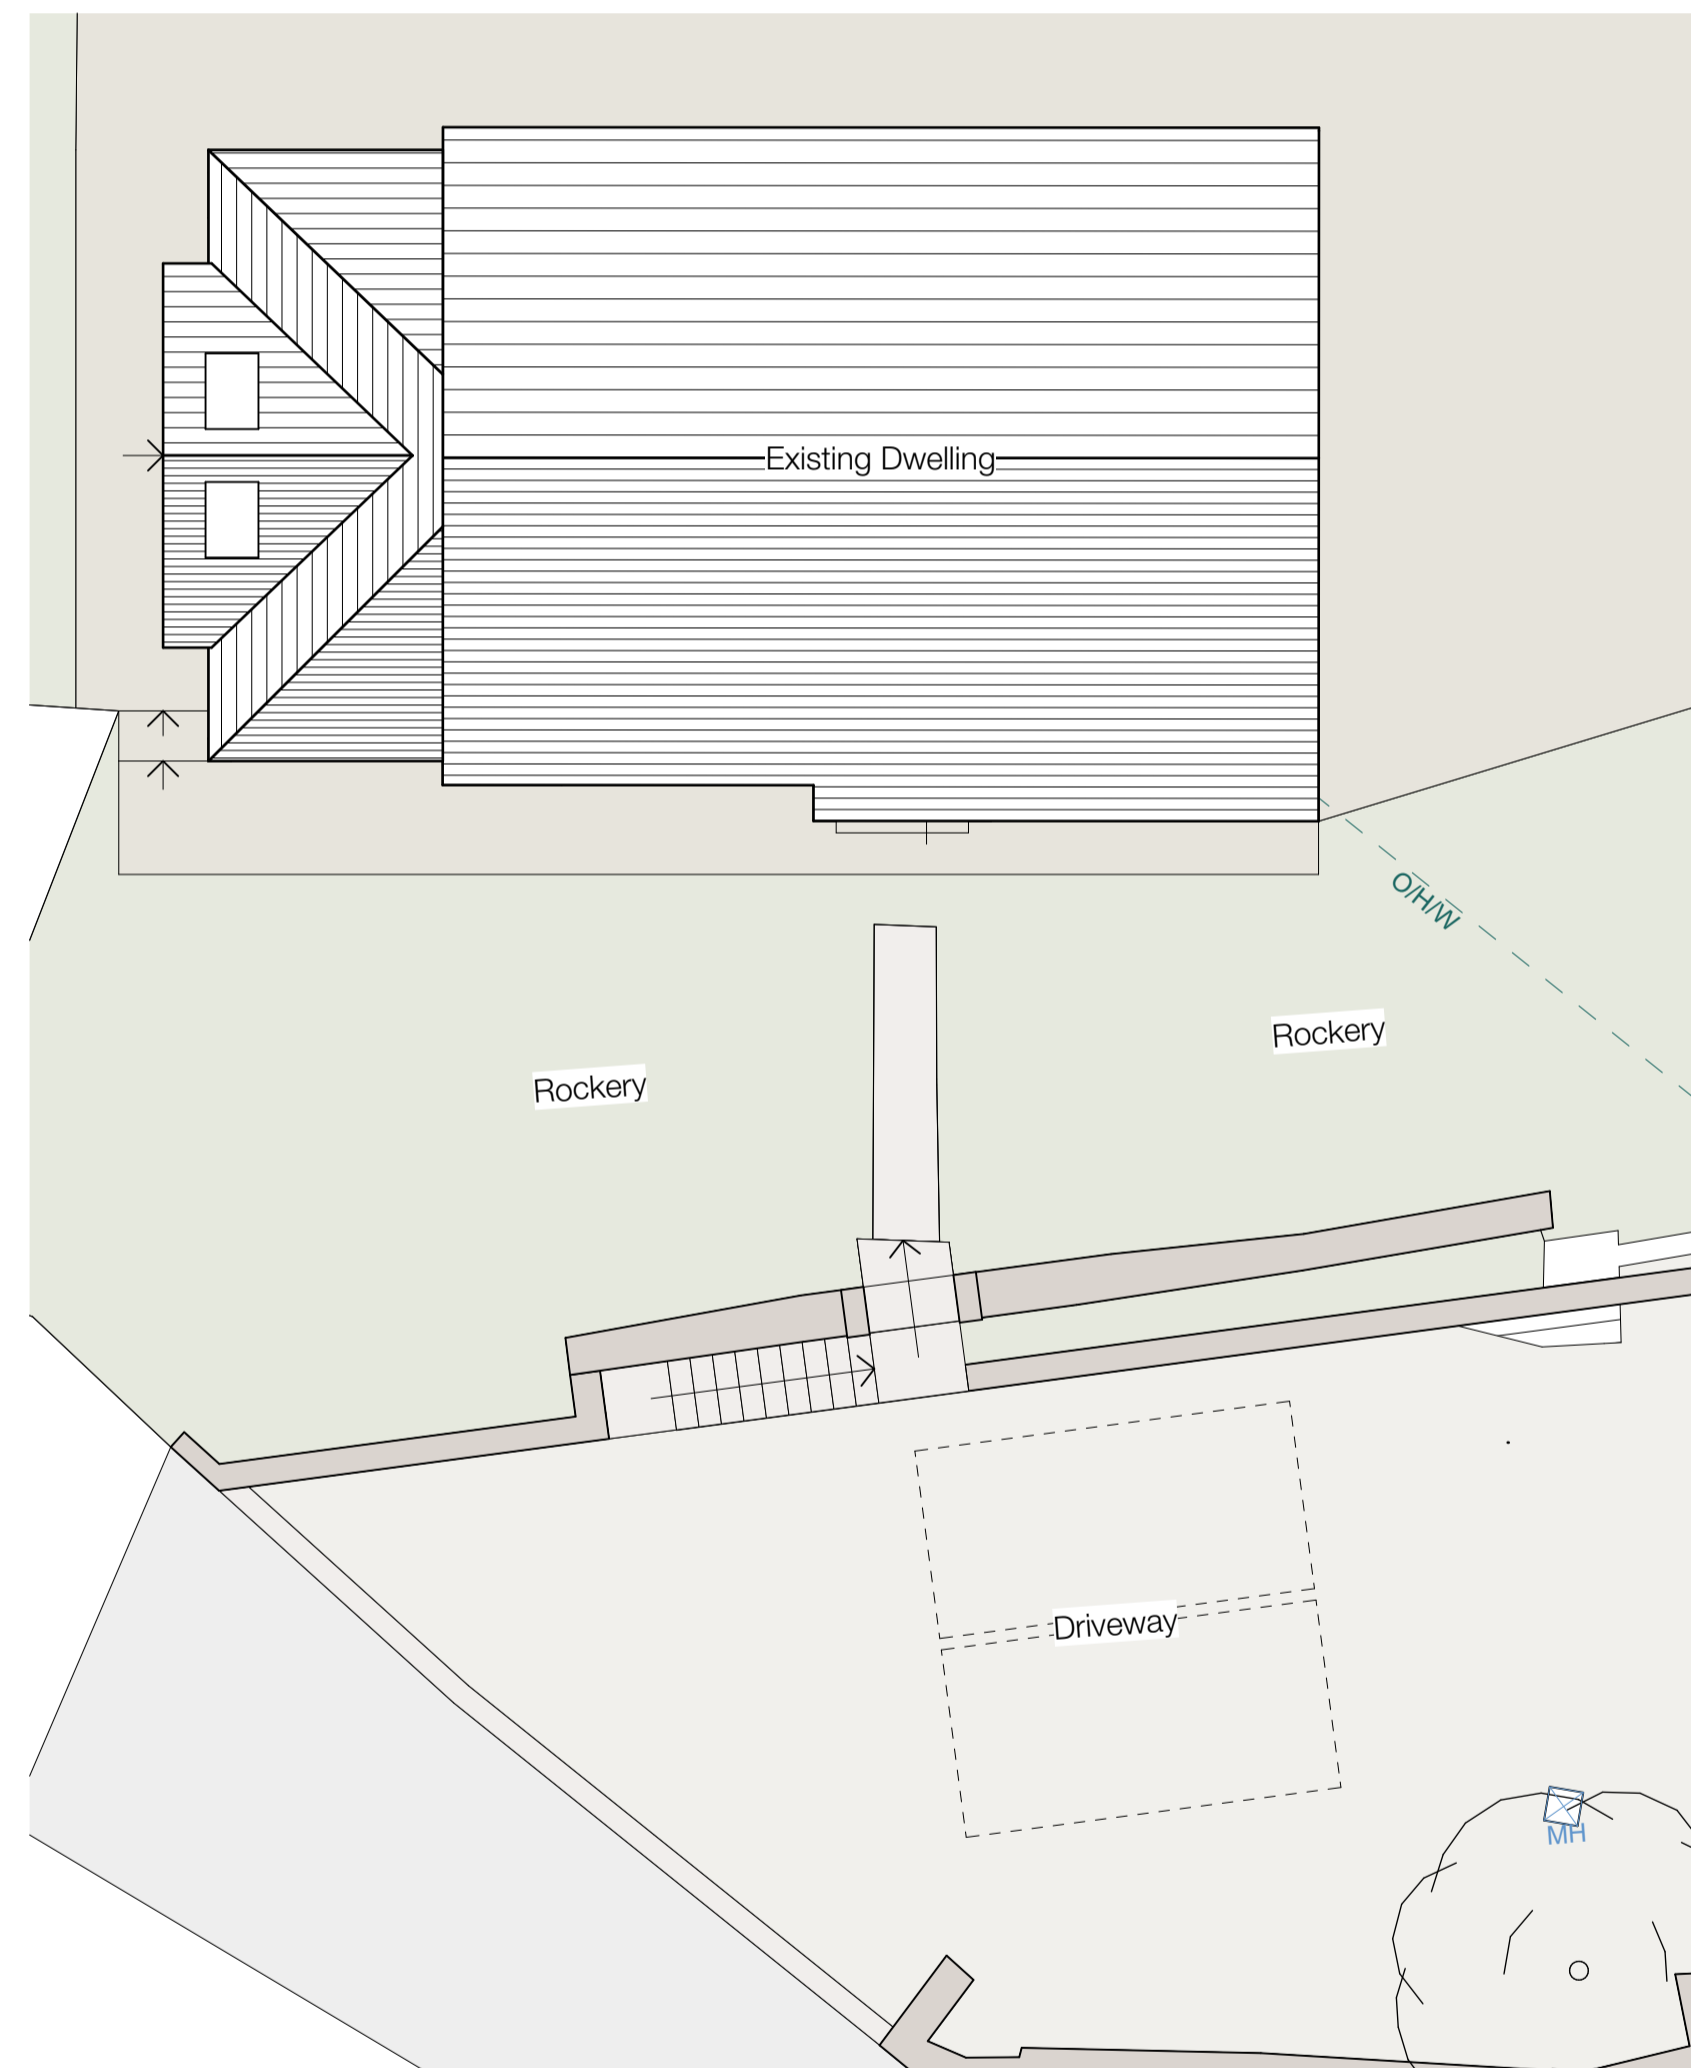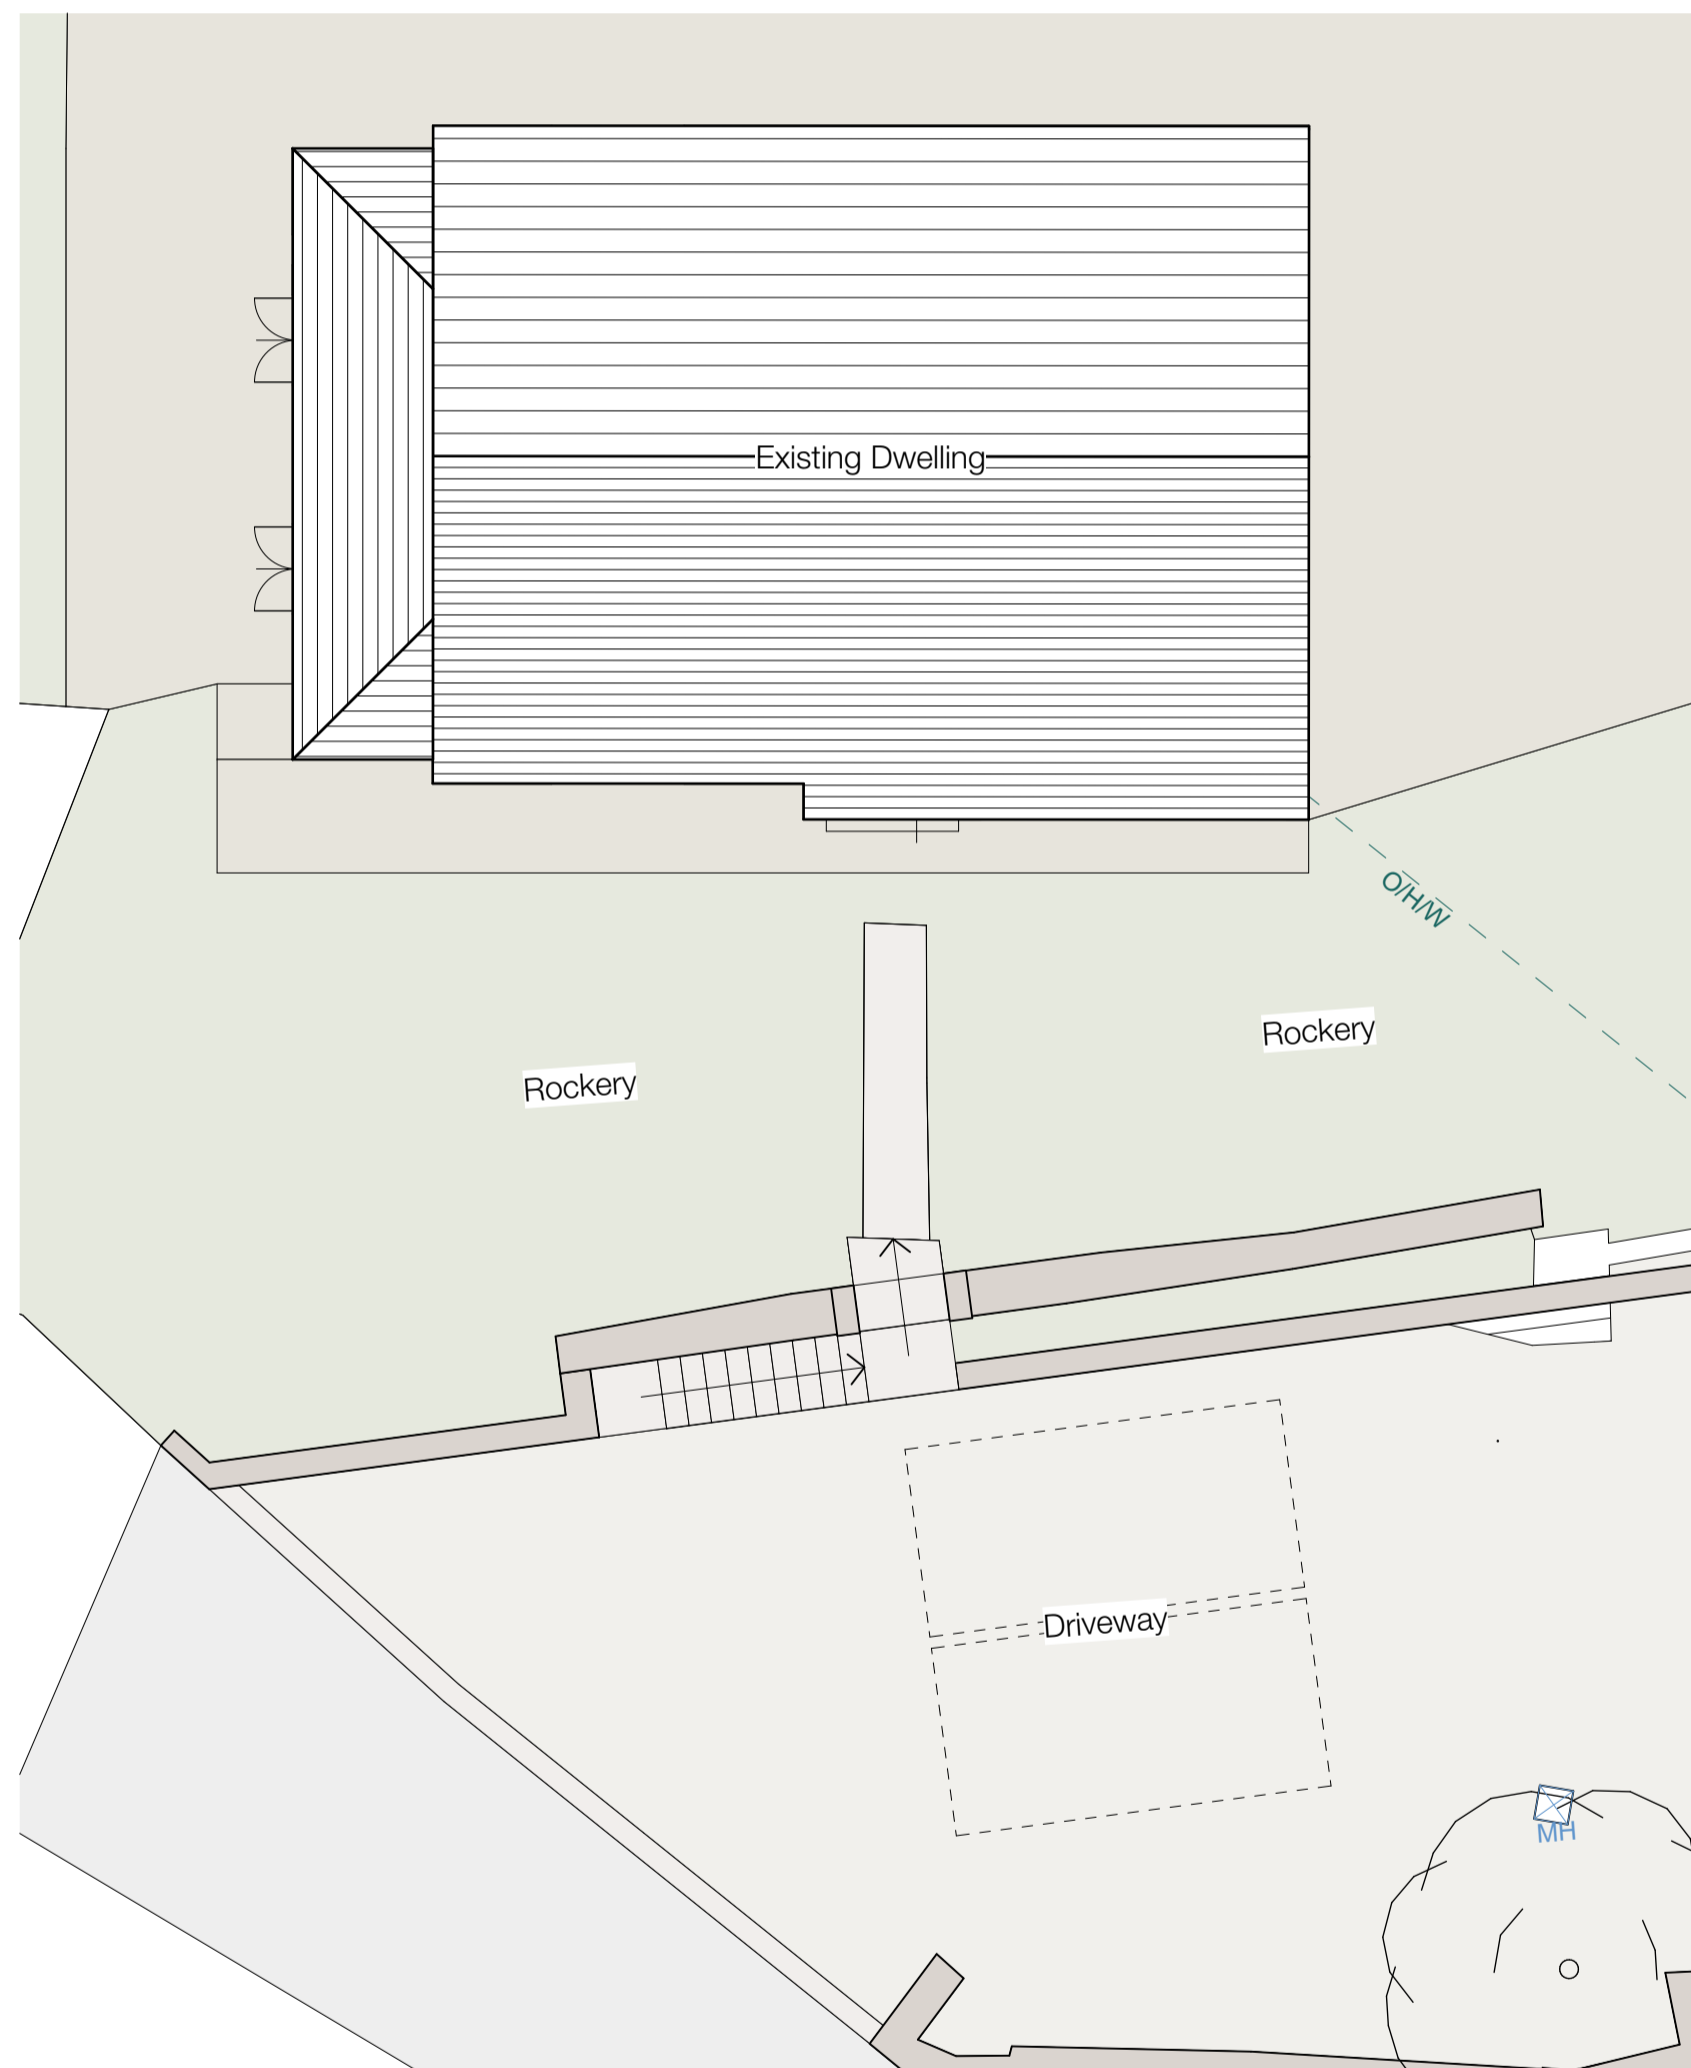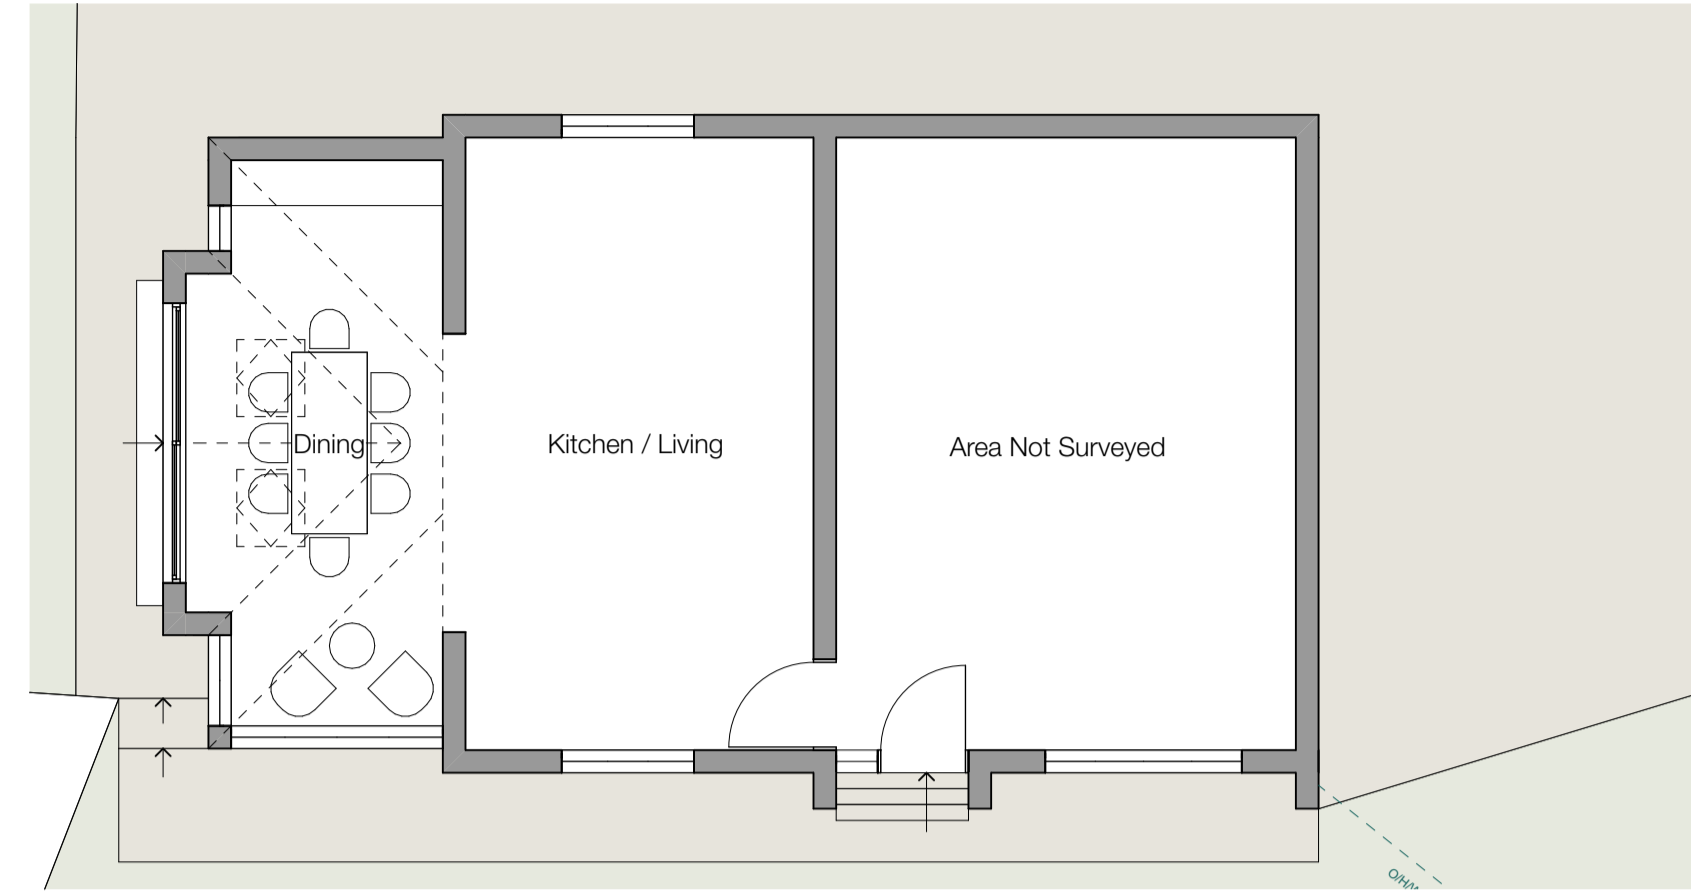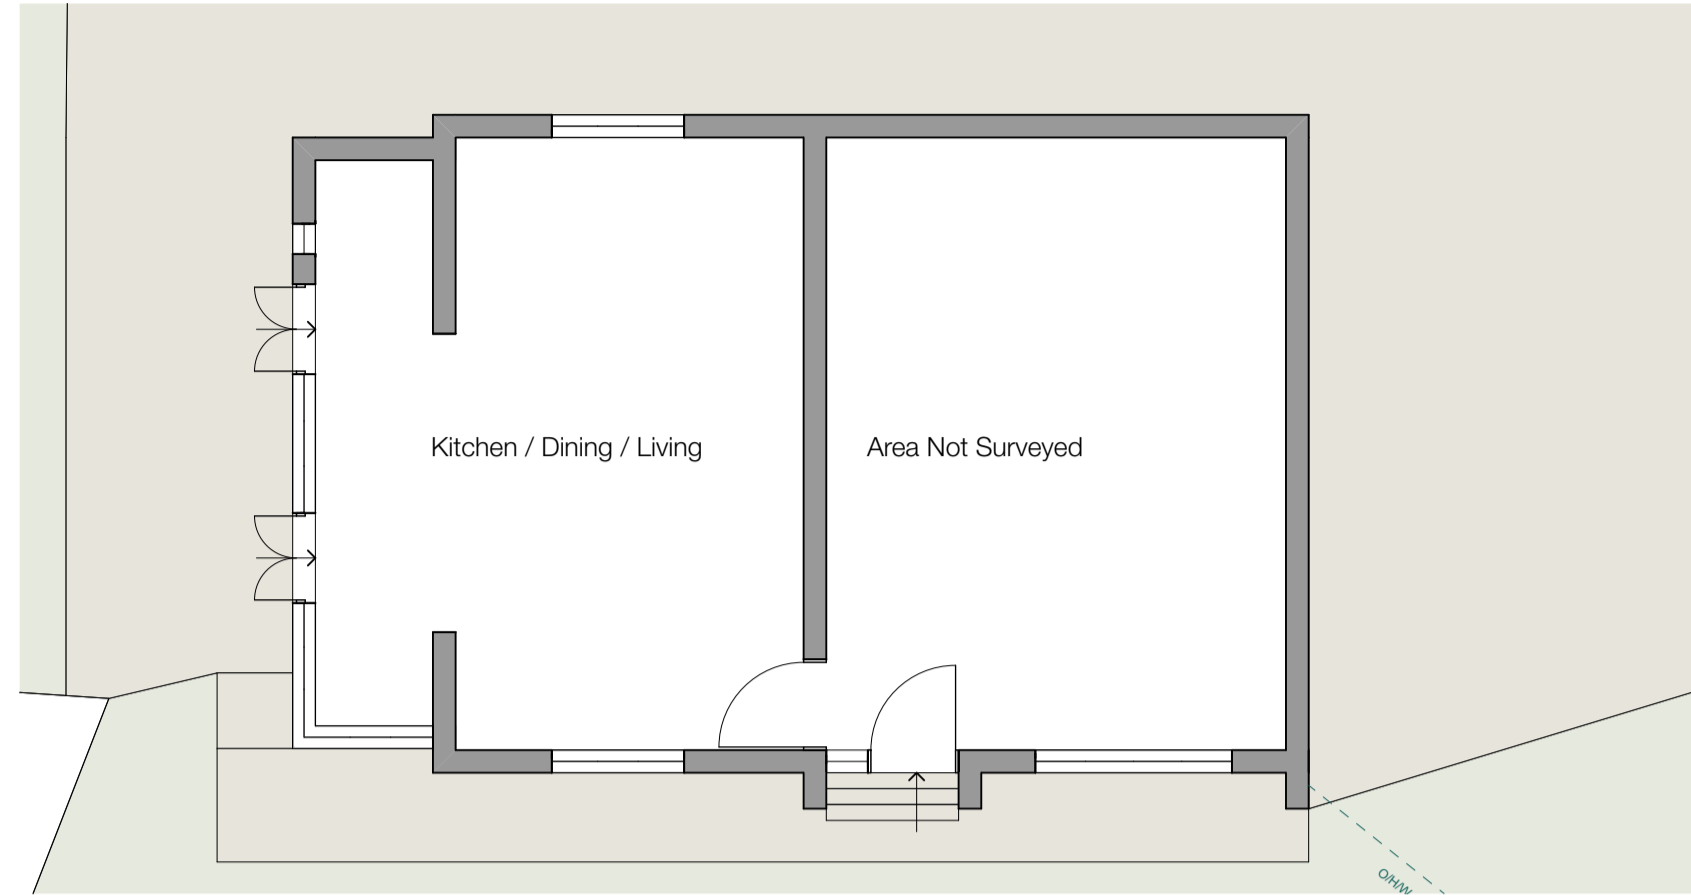

CLIENT Mr & Mrs Cotton

PROJECT Sunnydale, Wilberlee, HD7 5UX

DRAWING Existing & Proposed Drawings

DATE	July 2024	SCALE	1:100
DRAWING NO.	SK 01	REVISION	•