




Rev A - Blde Rep added 28/5/24
B - Reduced to 400 6/8/24
C - Planning change 2/10/24

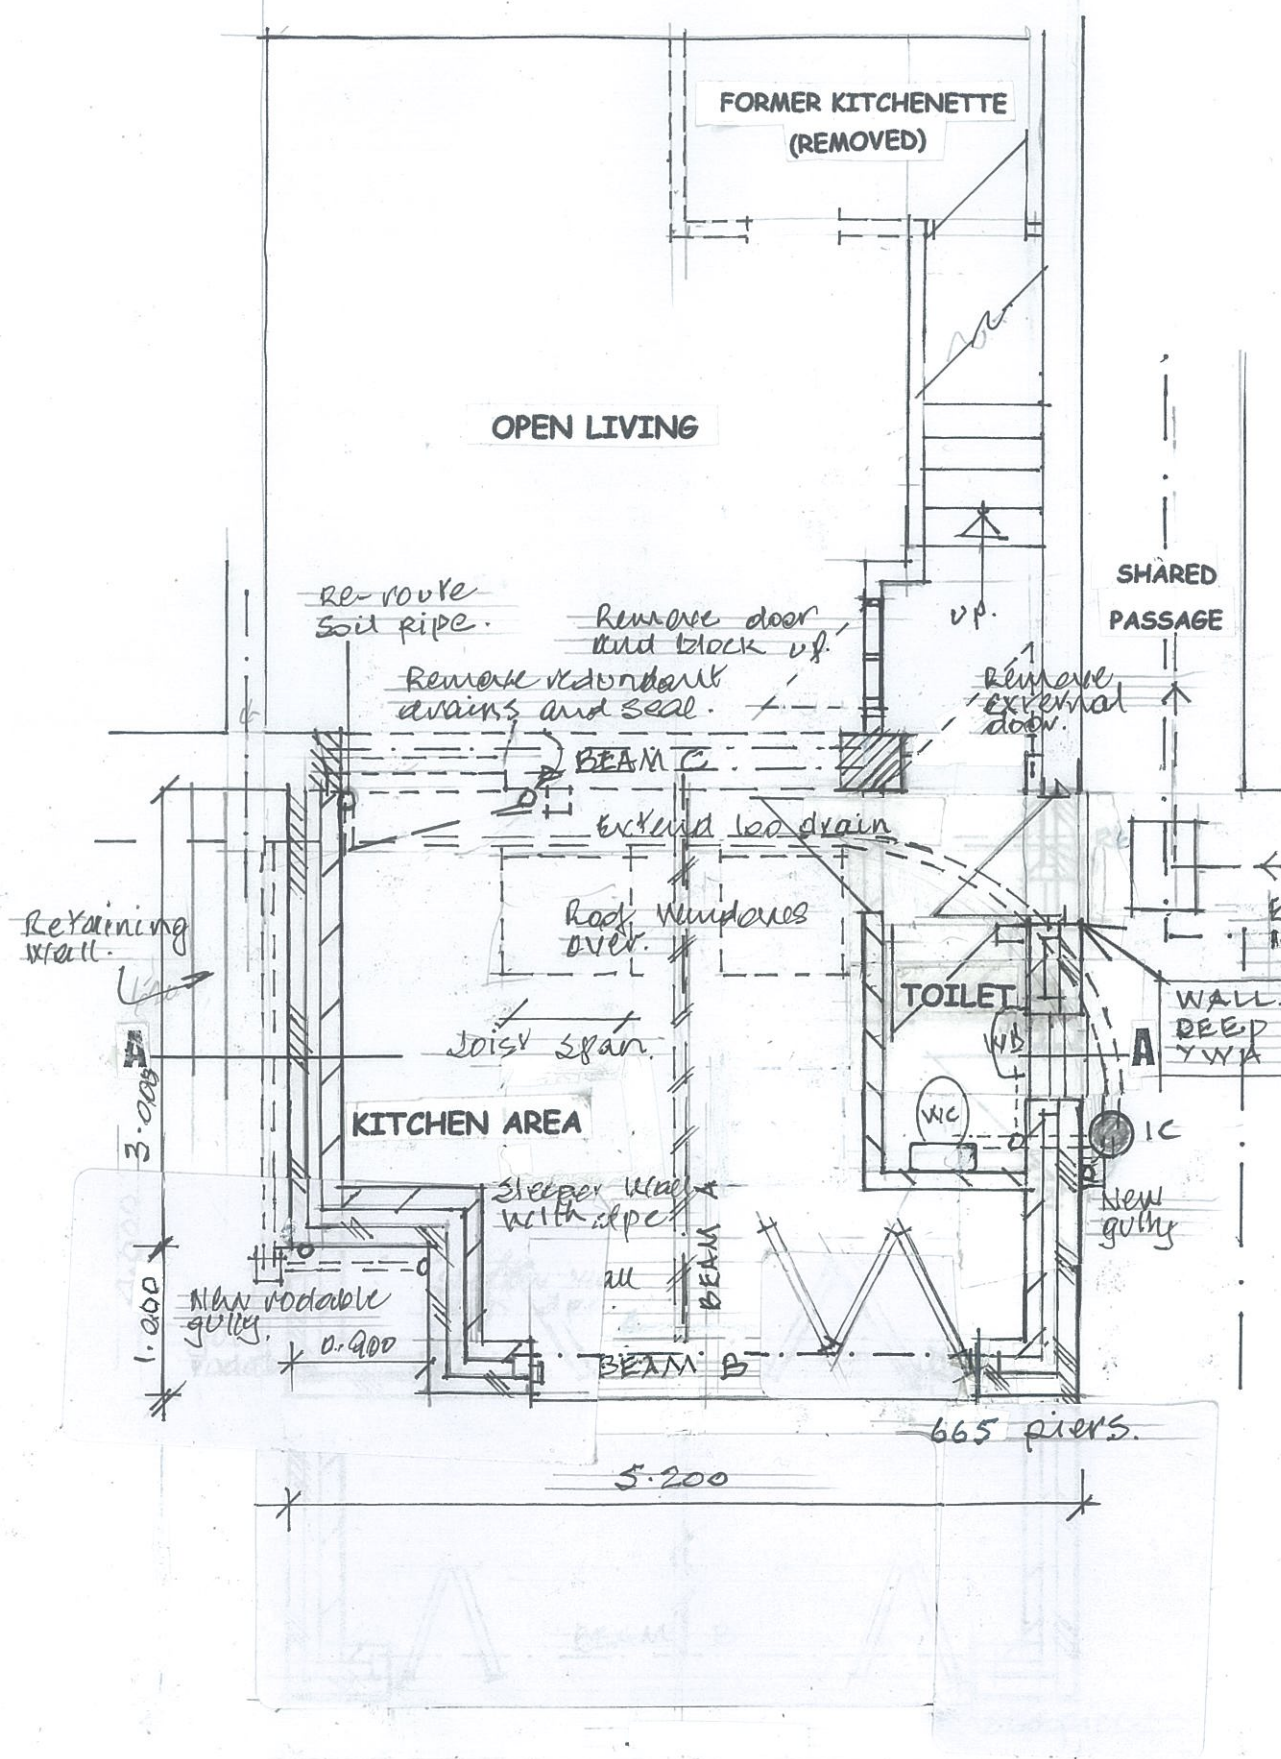


GROUND FLOOR PLAN

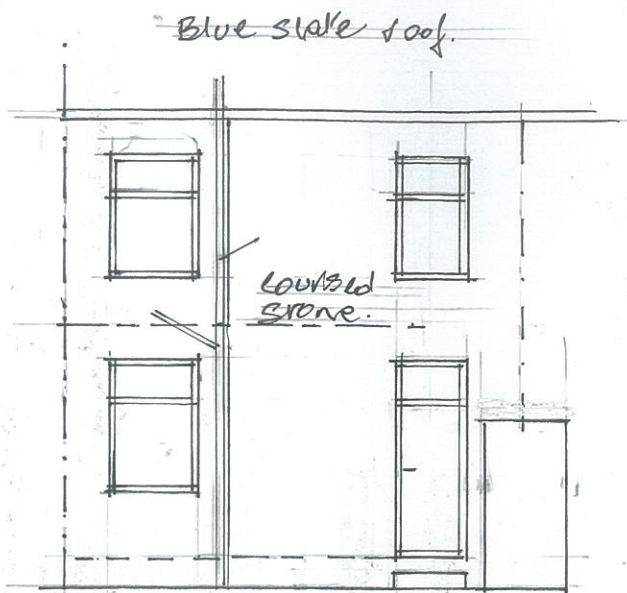


EXISTING REAR ELEVATION

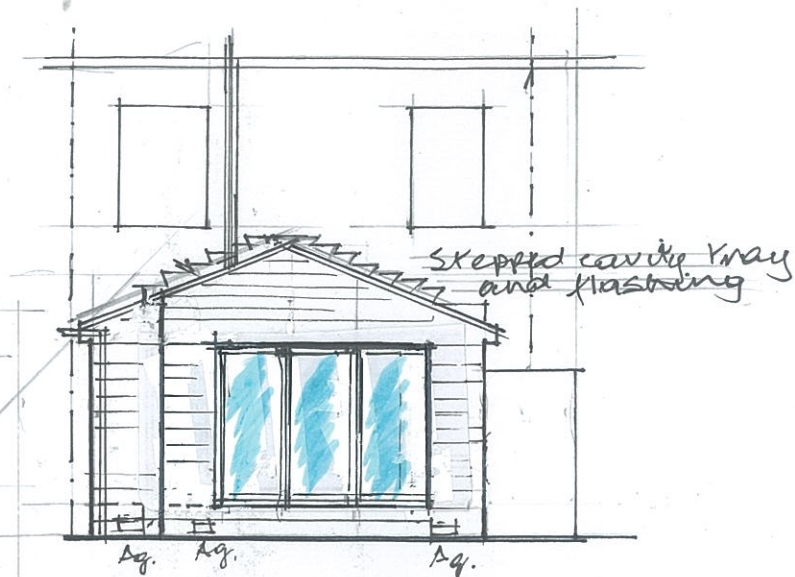

PROPOSED REAR ELEVATION

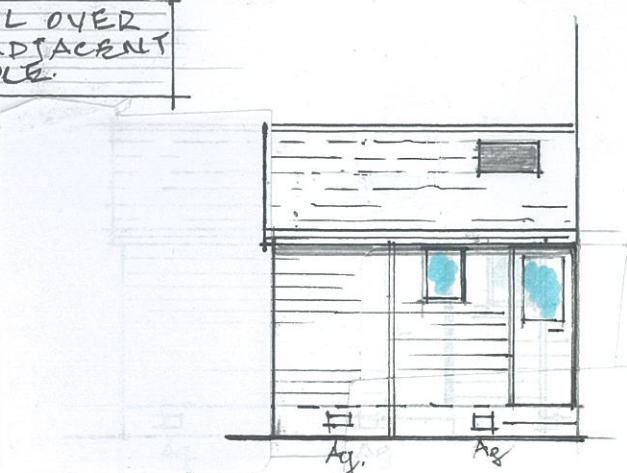

SIDE ELEVATION

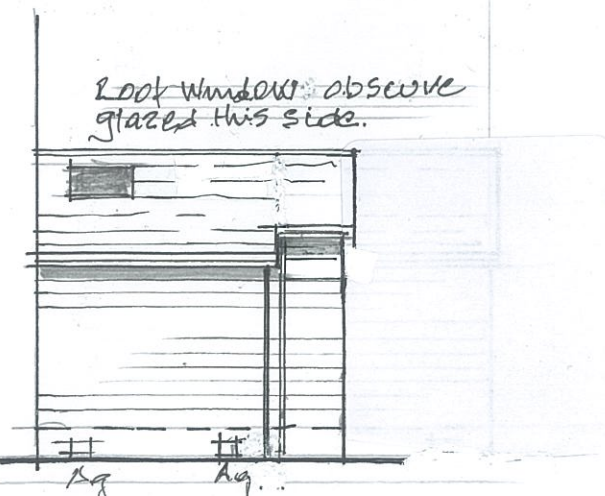

SIDE ELEVATION