
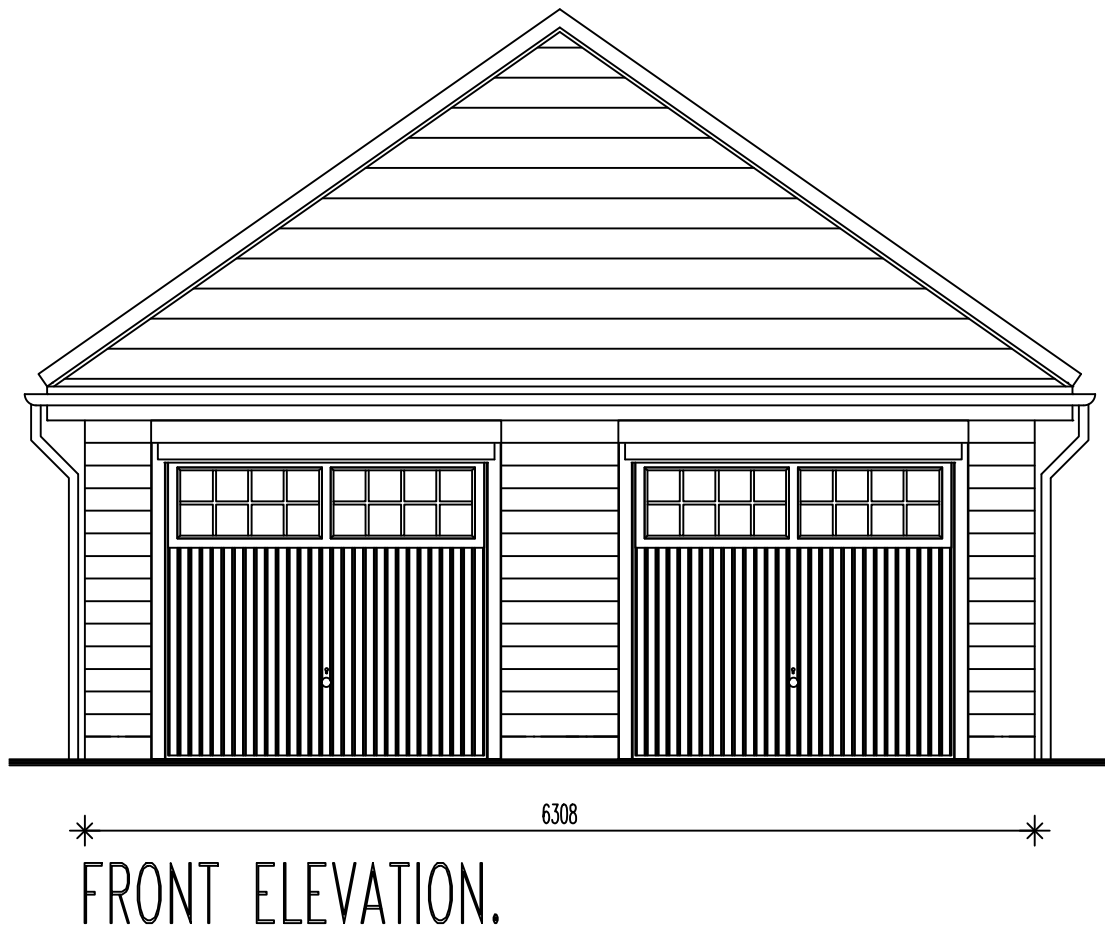
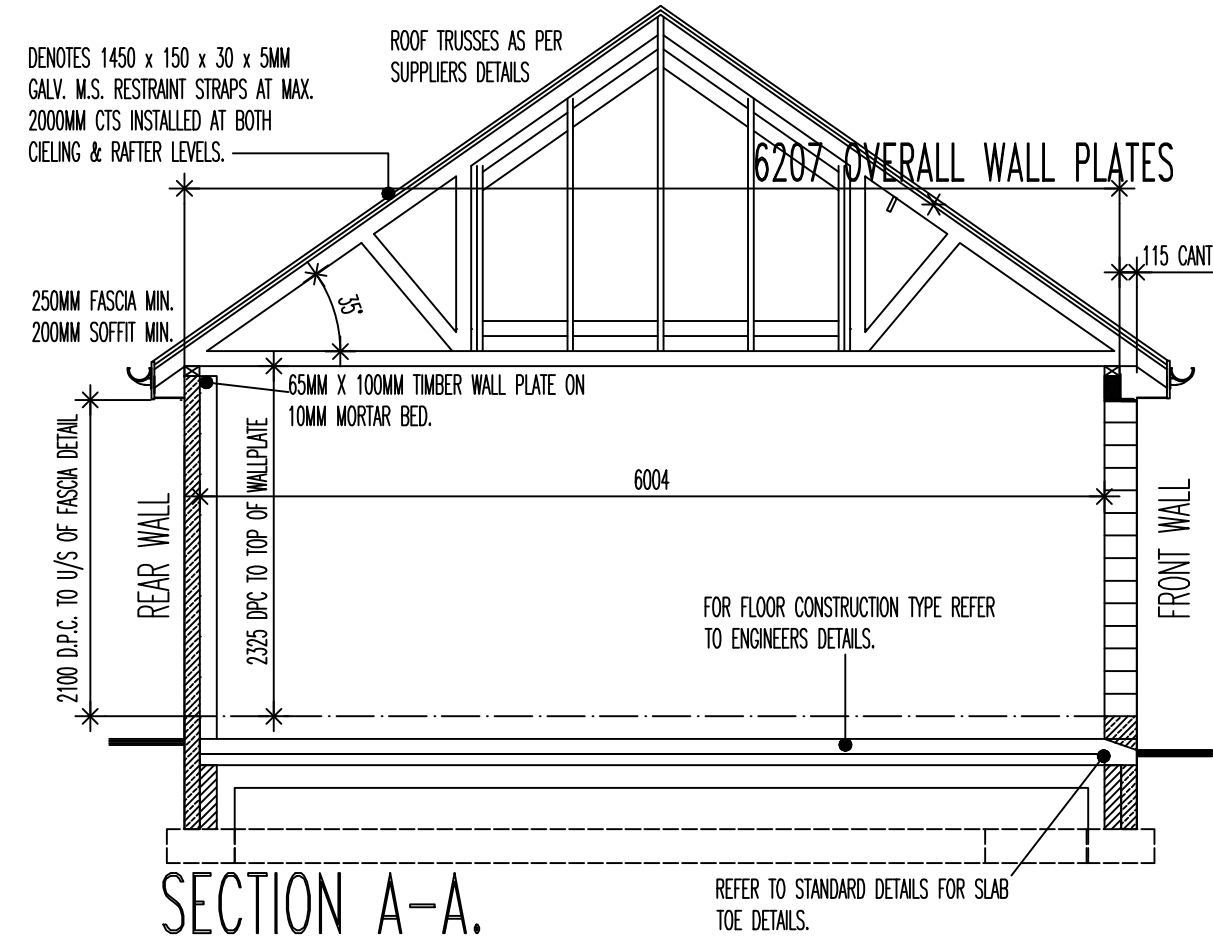
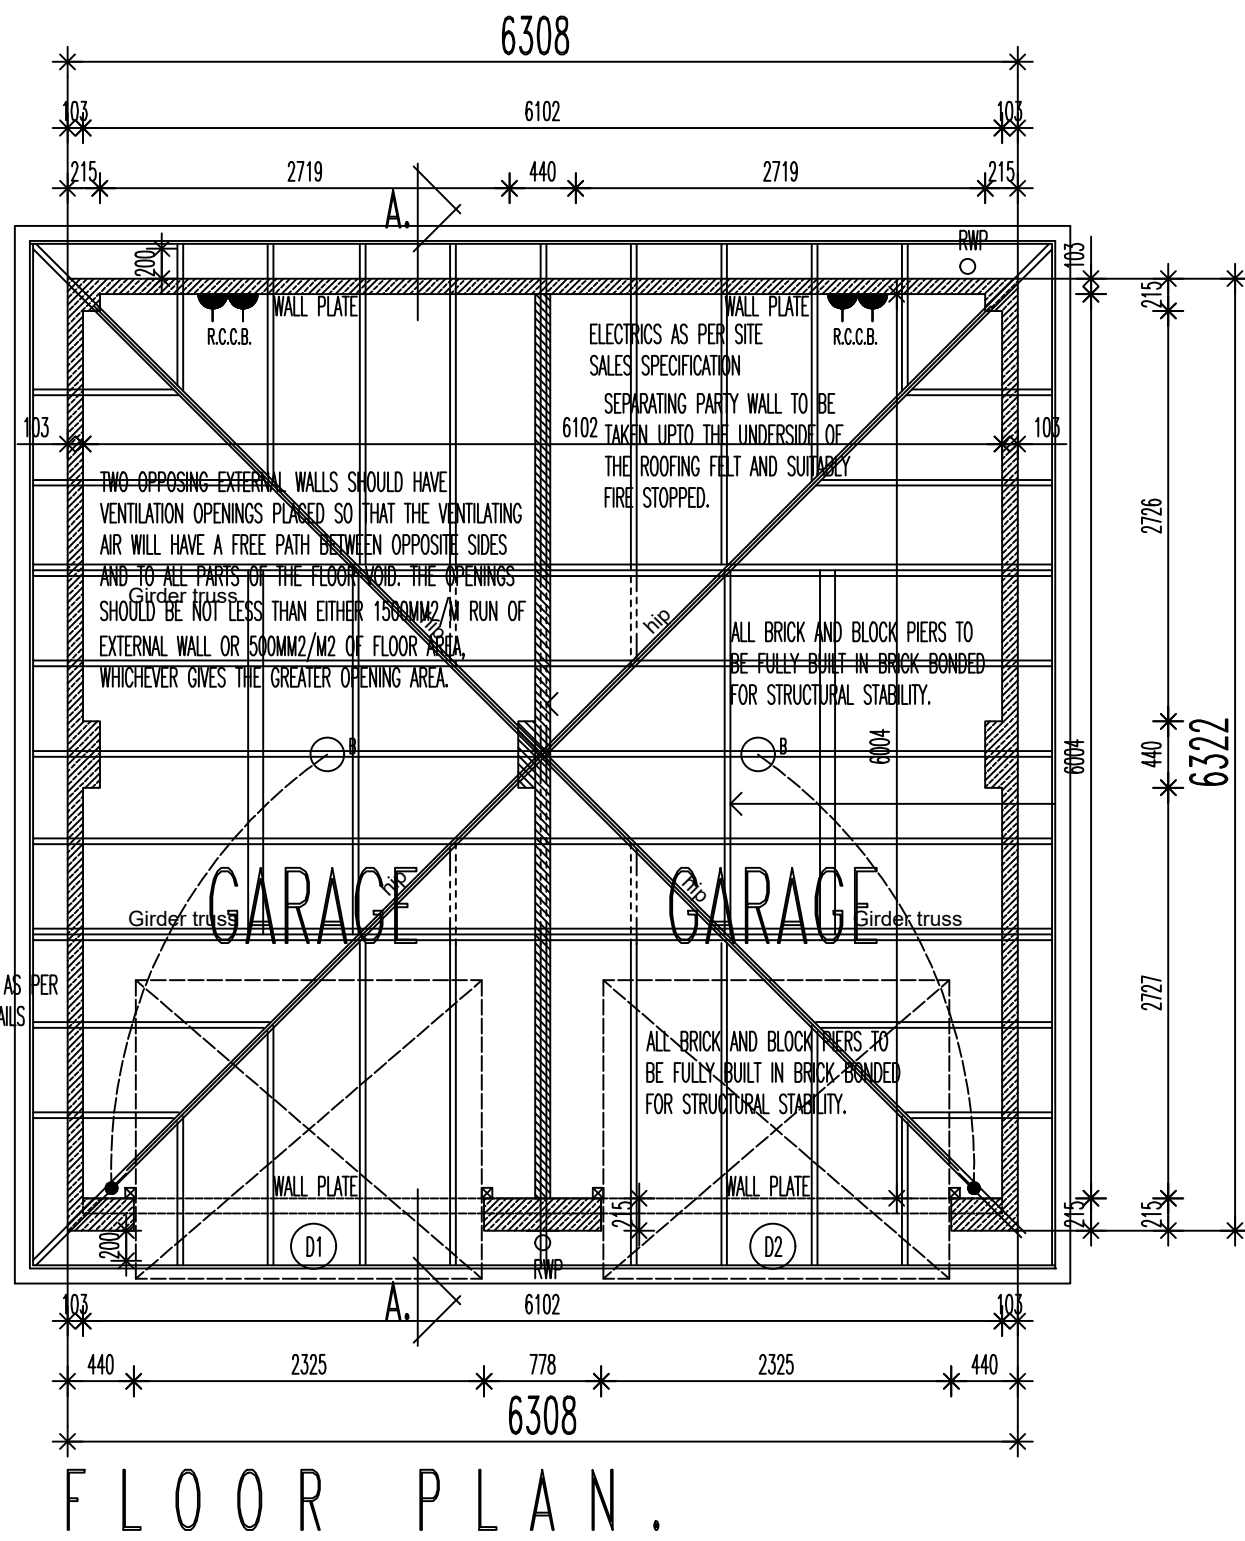


KEY.

DENOTES FACING RECON STONE

DENOTES 100MM THICK STANDARD LIGHTWEIGHT AGGREGATE 3.5N/MM SQ. BLOCKWORK.

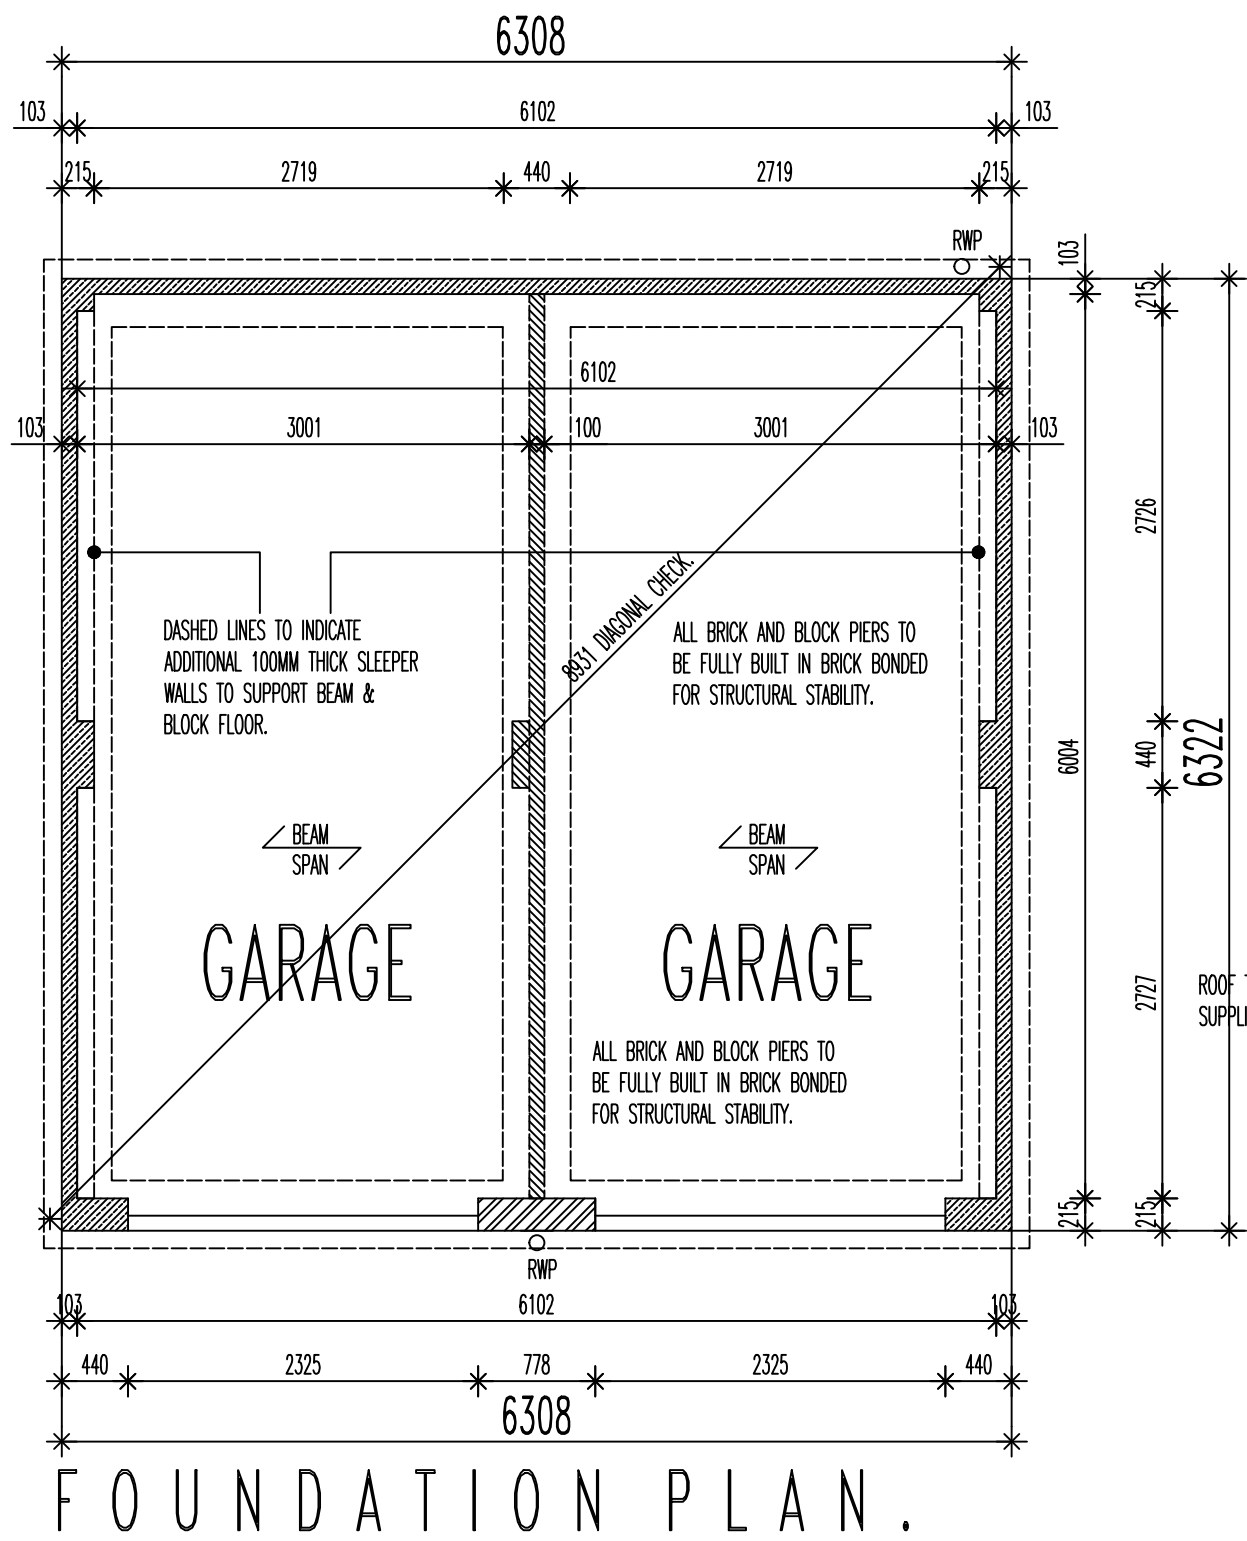

Rev.	Description	Drawn	Date

miller homes

Miller Homes Ltd - Yorkshire
Lapwing House
Peel Avenue, Calder Park
Wakefield
West Yorkshire, WF2 7UA

Telephone 0870 336 4600
Fax 0870 336 4602
www.millerhomes.co.uk

Project Title
**City Fields
Phase 5A**

Drawing Title
**DG1 Garage
Twin Detached Garage
6m x 3m Internal Garages
Plans, Section & Elevations**

Scale	Drawn By	Checked By	Authorised By
1:50	SRA		
	Date May '21	Date	Date

Job No.	Drawing No.	Revision
811147	DG1/001	-

Original Sheet Size A2