


- 2m Footpath
- 3m Shared Footway / Cycleway
- 5m Segregated Footway / Cycleway
- 2m Footway
- 2m x 2m Visibility Splay
- 1.5m x 17m Visibility Splay
- Cycle Access Point

Notes:
Please refer to the following when reviewing this plan:

- ENG-001 Adoption Extents Plan
- ENG-002 POS Cycleway Levels Plan
- ENG-004 Pedestrian Footpath Levels

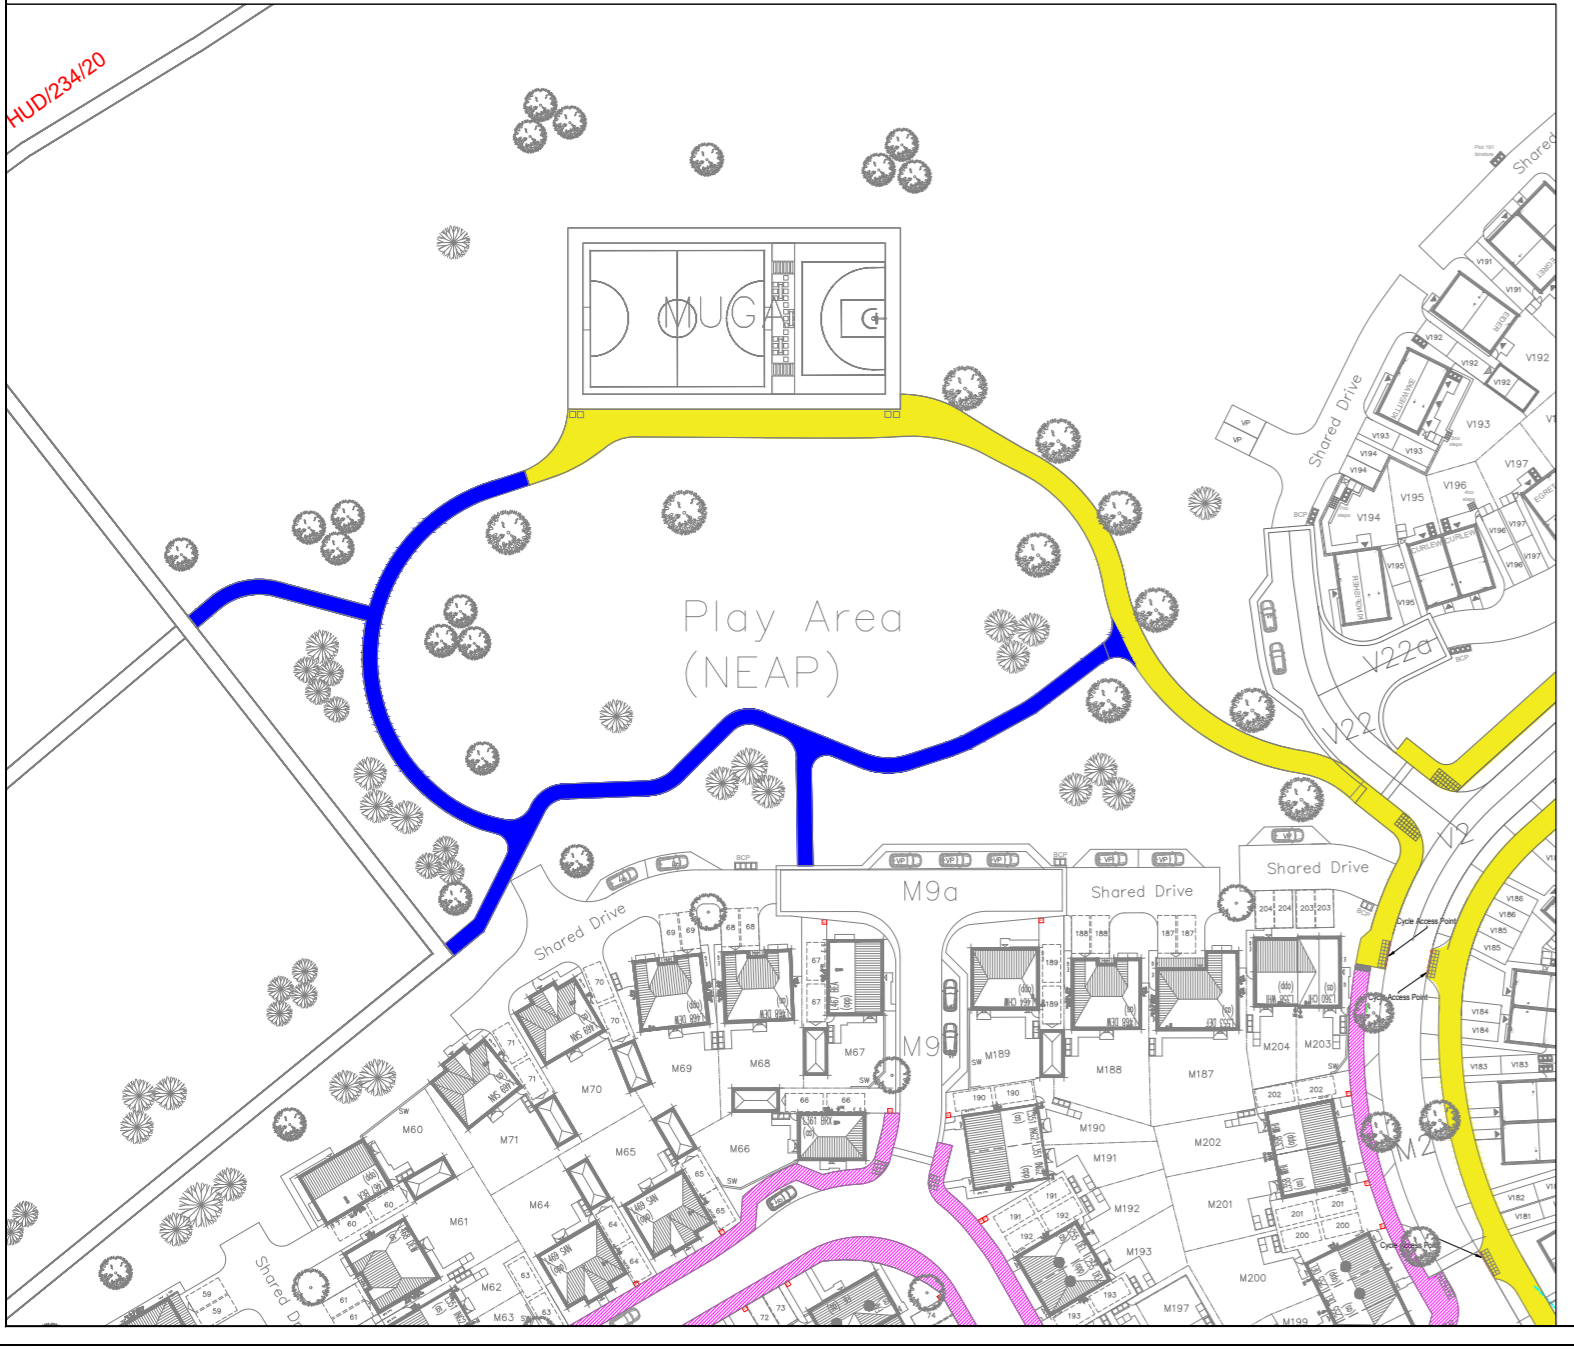

P09	Amendment following layout amendments	12.11.25	OHJ
P08	Amendment following new Vistry layout	14.10.25	OHJ
P07	Amendment following new Vistry layout	10.10.25	OHJ
P06	Amendment following new Vistry road layout	10.09.25	OHJ
P05	Amendment following new layouts	31.07.25	OHJ
P04	Amendment following new layouts	21.07.25	OHJ
P03	Amendment following new layouts	18.07.25	OHJ
P02	Amendment following new layouts	17.07.25	OHJ
P01	Preliminary Issue	16.07.25	OHJ



Project:		Blackmoorfoot Road, Huddersfield	
Client:		Miller Homes	
Drawing:		Active Travel Infrastructure Plan	
Drawn By:	OHJ	Date:	16.07.2025
Checked:	AMM	Scale:	1:1000
Drawing No:	AMA-22224-SK-085 1.3	Paper:	A2
		Rev:	P09