



North-West Elevation - Existing
1 : 100

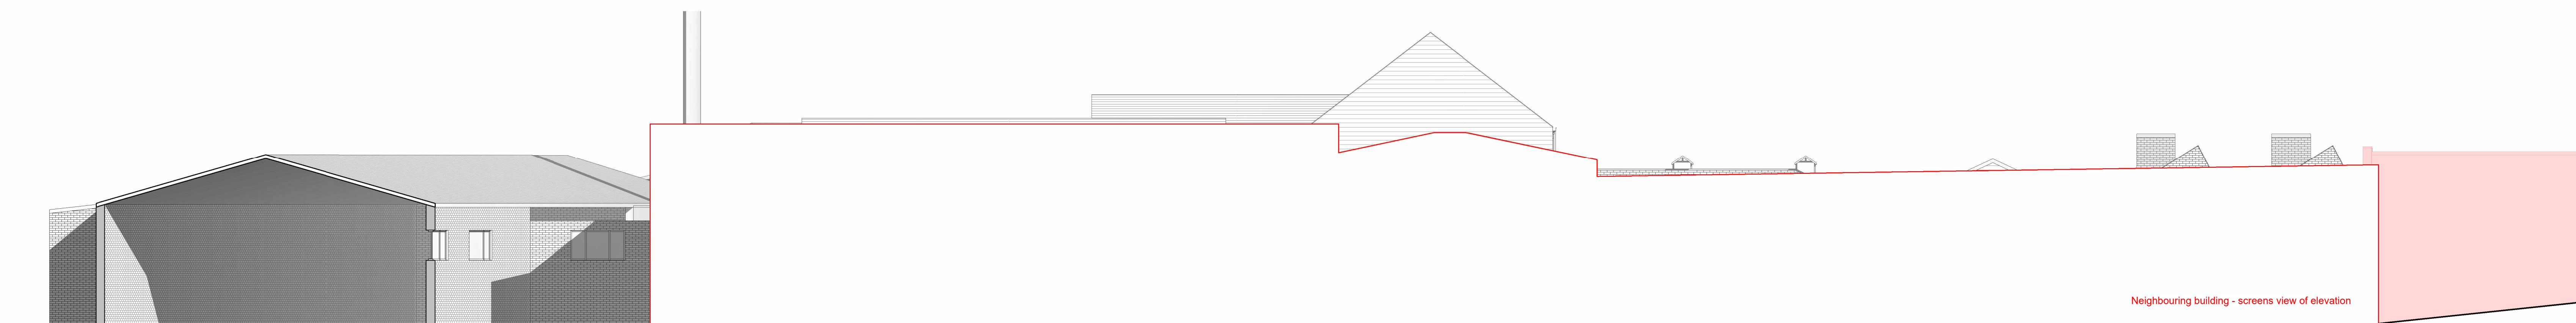


North-East Elevation - Existing
1 : 100

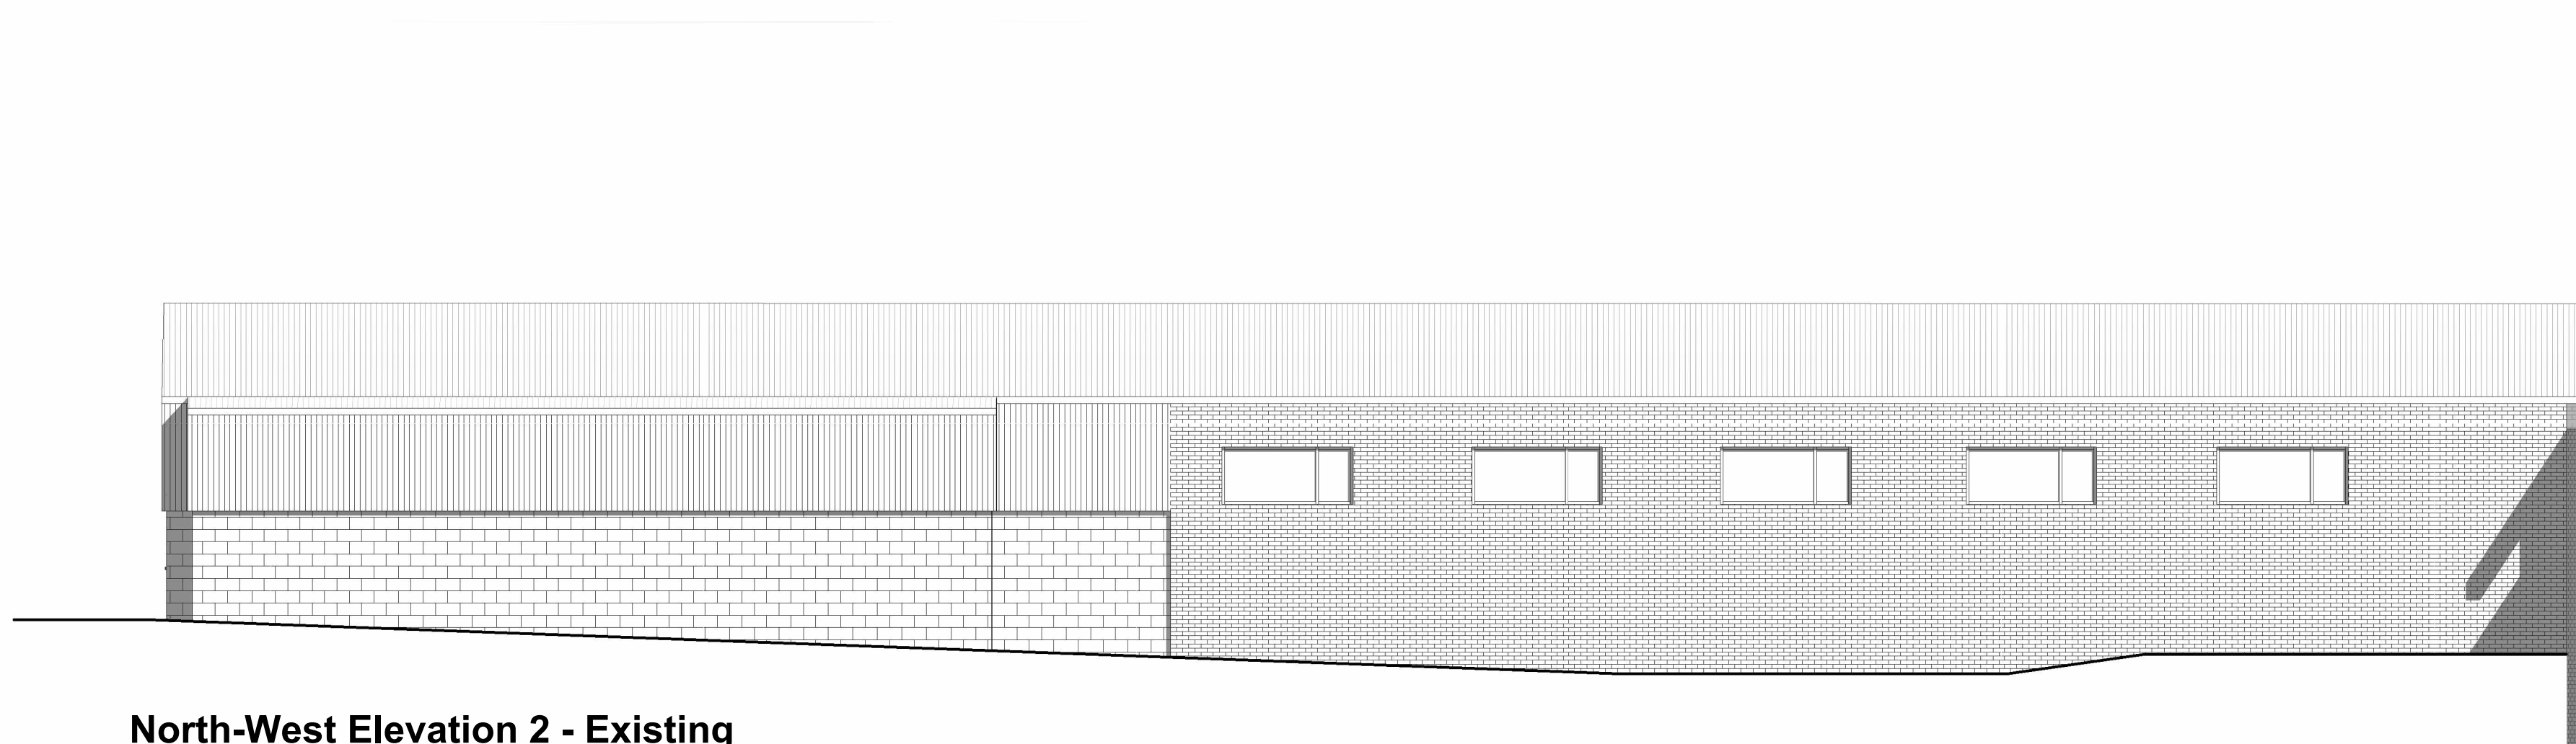


North-West Elevation 2 - Existing
1 : 100




North-East Elevation 2 - Existing
1 : 100

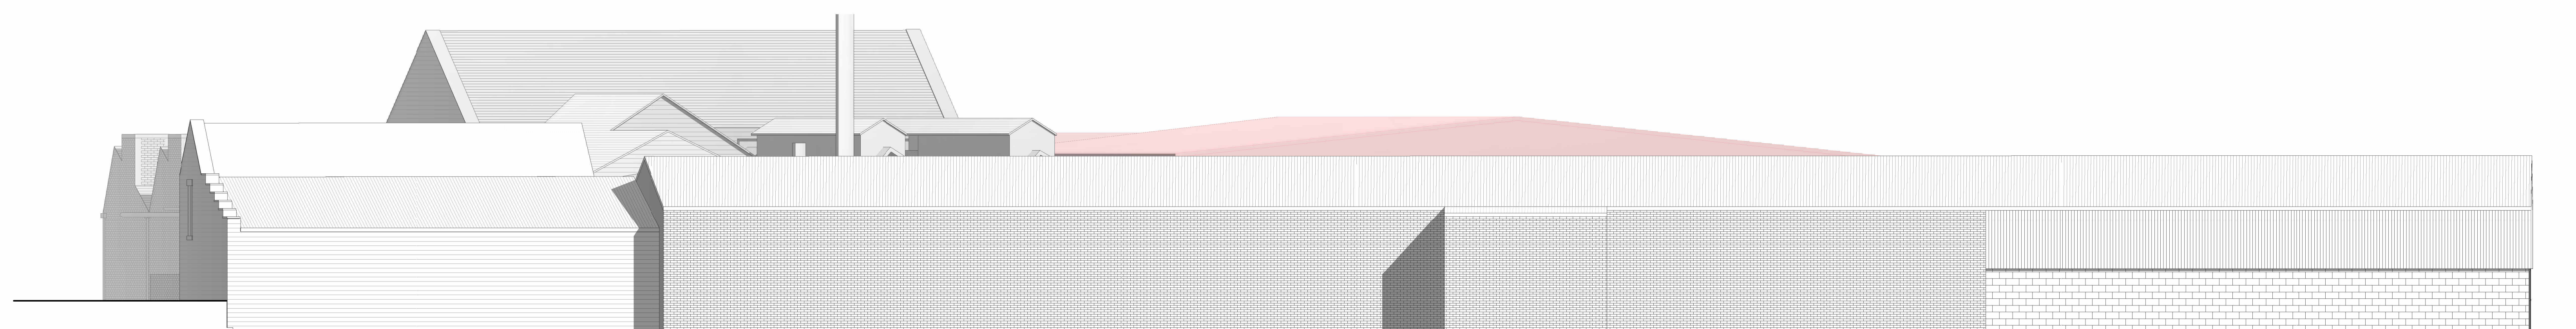

South-East Elevation - Existing
1 : 100

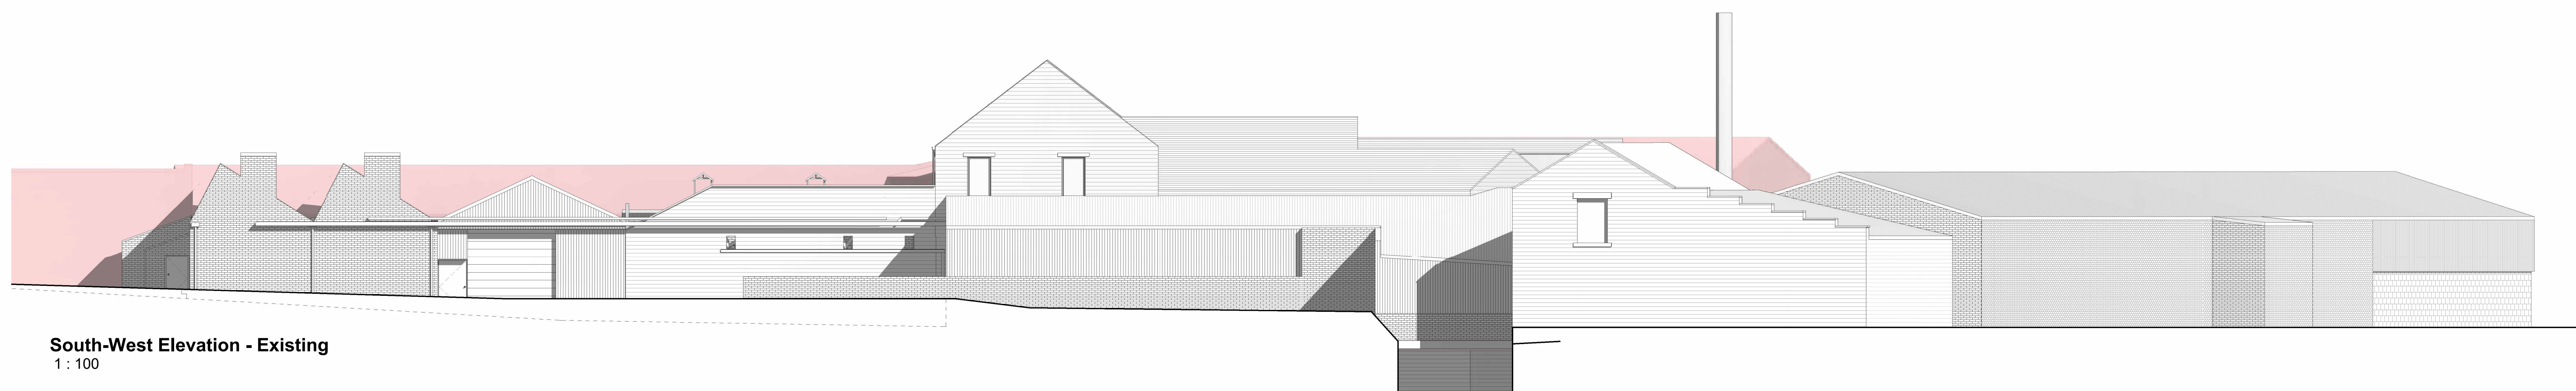

South-West Elevation - Existing
1 : 100

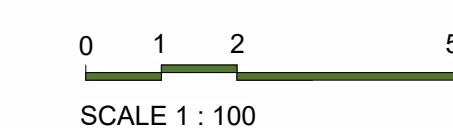

Rev	Issued by/checked	Date	Rev	Description	Date

Document Status: **S2** FOR INFORMATION

MARTIN WALSH ARCHITECTURAL

Firth Buildings, 99 - 103 Leeds Rd, Dewsbury, WF12 7BU t: 01924 464342
e: info@martinwalsh.co.uk w: www.martinwalsh.co.uk

Project: Redevelopment of Existing Warehouse
Wood Street, Wakefield Road, Scissett, HD8 9JS

Title: Existing Elevations

Client	Project	Originator	Volume	Level	Type	Revision
Phoenix Textiles Ltd	6373	1 : 100	@A0	Landscape	MM	

File Number: **PTWR - MWA - XX - XX - DR - A - 0004 P1**

Copyright © 2023 Martin Walsh Architectural. All Rights Reserved.
Martin Walsh Architectural is the trading name of Martin Walsh Architectural Limited. Registered in England Number 4850604