


DO NOT SCALE

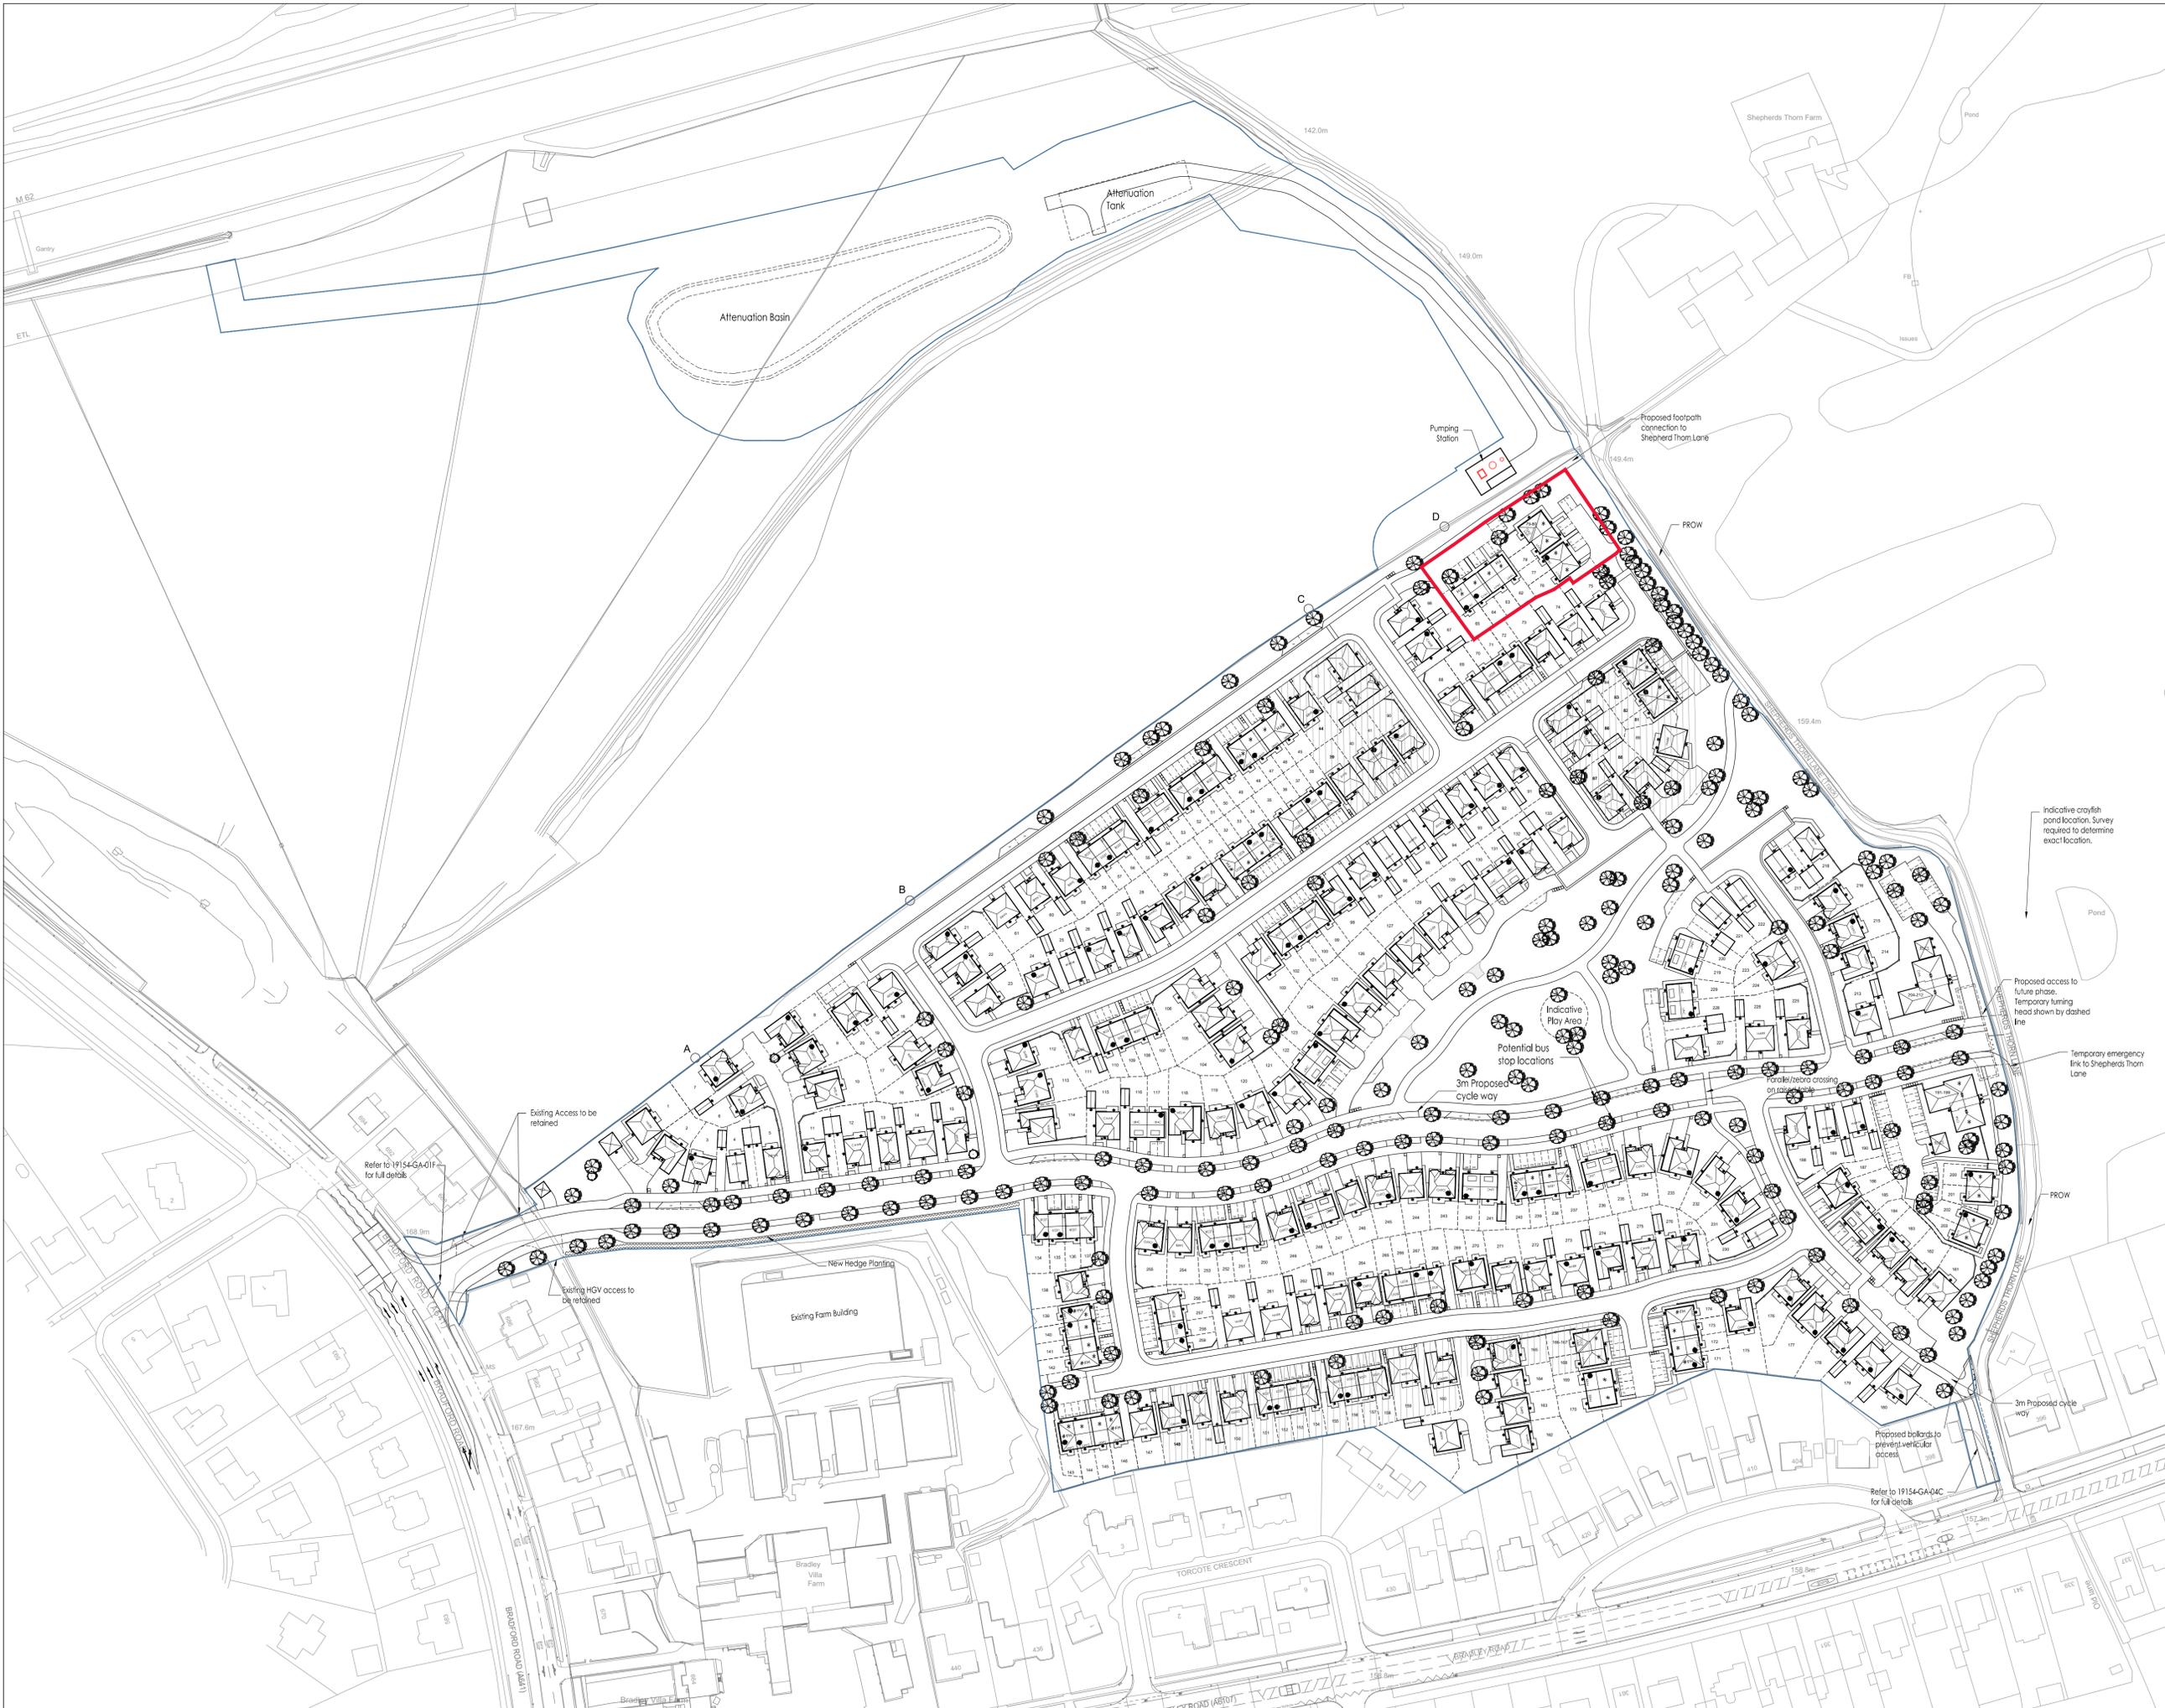

KEY

-  INDICATES OPPOSITE HANDING.
-  INDICATES DWELLING ENTRANCE POINT.
-  EXISTING TREEHEDGE TO BE RETAINED.
-  INDICATES AFFORDABLE HOMES.
-  INDICATES VISITOR PARKING BAY.
-  INDICATES DE-MOUNTABLE BOLLARDS.
-  INDICATES BIN PRESENTATION POINT.
-  EXISTING TREEHEDGE TO BE REMOVED.
-  INDICATIVE LANDSCAPING. REFER TO EXTERNAL LANDSCAPING DRAWINGS.
-  INDICATES SUB-STATION POSITION.
-  INDICATES BIN COLLECTION POINT.
-  INDICATES ON-STREET VISITOR PARKING.
-  GRASSCRETE.
-  INDICATES PLAY AREA.



REV	DATE	BY	DESCRIPTION	CTP	APPROVED
18.07.2		EW	INITIAL ISSUE		

**REDROW HOMES**

Redrow House, Brunel Road, Wakefield 41 Industrial Estate, WF2 0XG  
 Tel: +44 (0)1924 822 566  
 www.redrow.co.uk

MARKING NAME: -

PROJECT: BRADFORD ROAD HUDDERSFIELD

TITLE: PROPOSED SITE LAYOUT

SCALE @ A1	DESIGN/DRW	APPROVED	DATE
1:1000	RE	CTP	18.03.21

PROJECT NO.	DRAWING NO.	REV
BVF	BVF-16-02-22	-

© Redrow plc or its group companies. All rights reserved.

M:\Technical\2. Feasibility\Project\Bradley Villa Farm - Huddersfield\Drawings\1. Landscaping\18.03.21 - Proposed Site Layout.dwg 18.03.2024 - 11:22am