
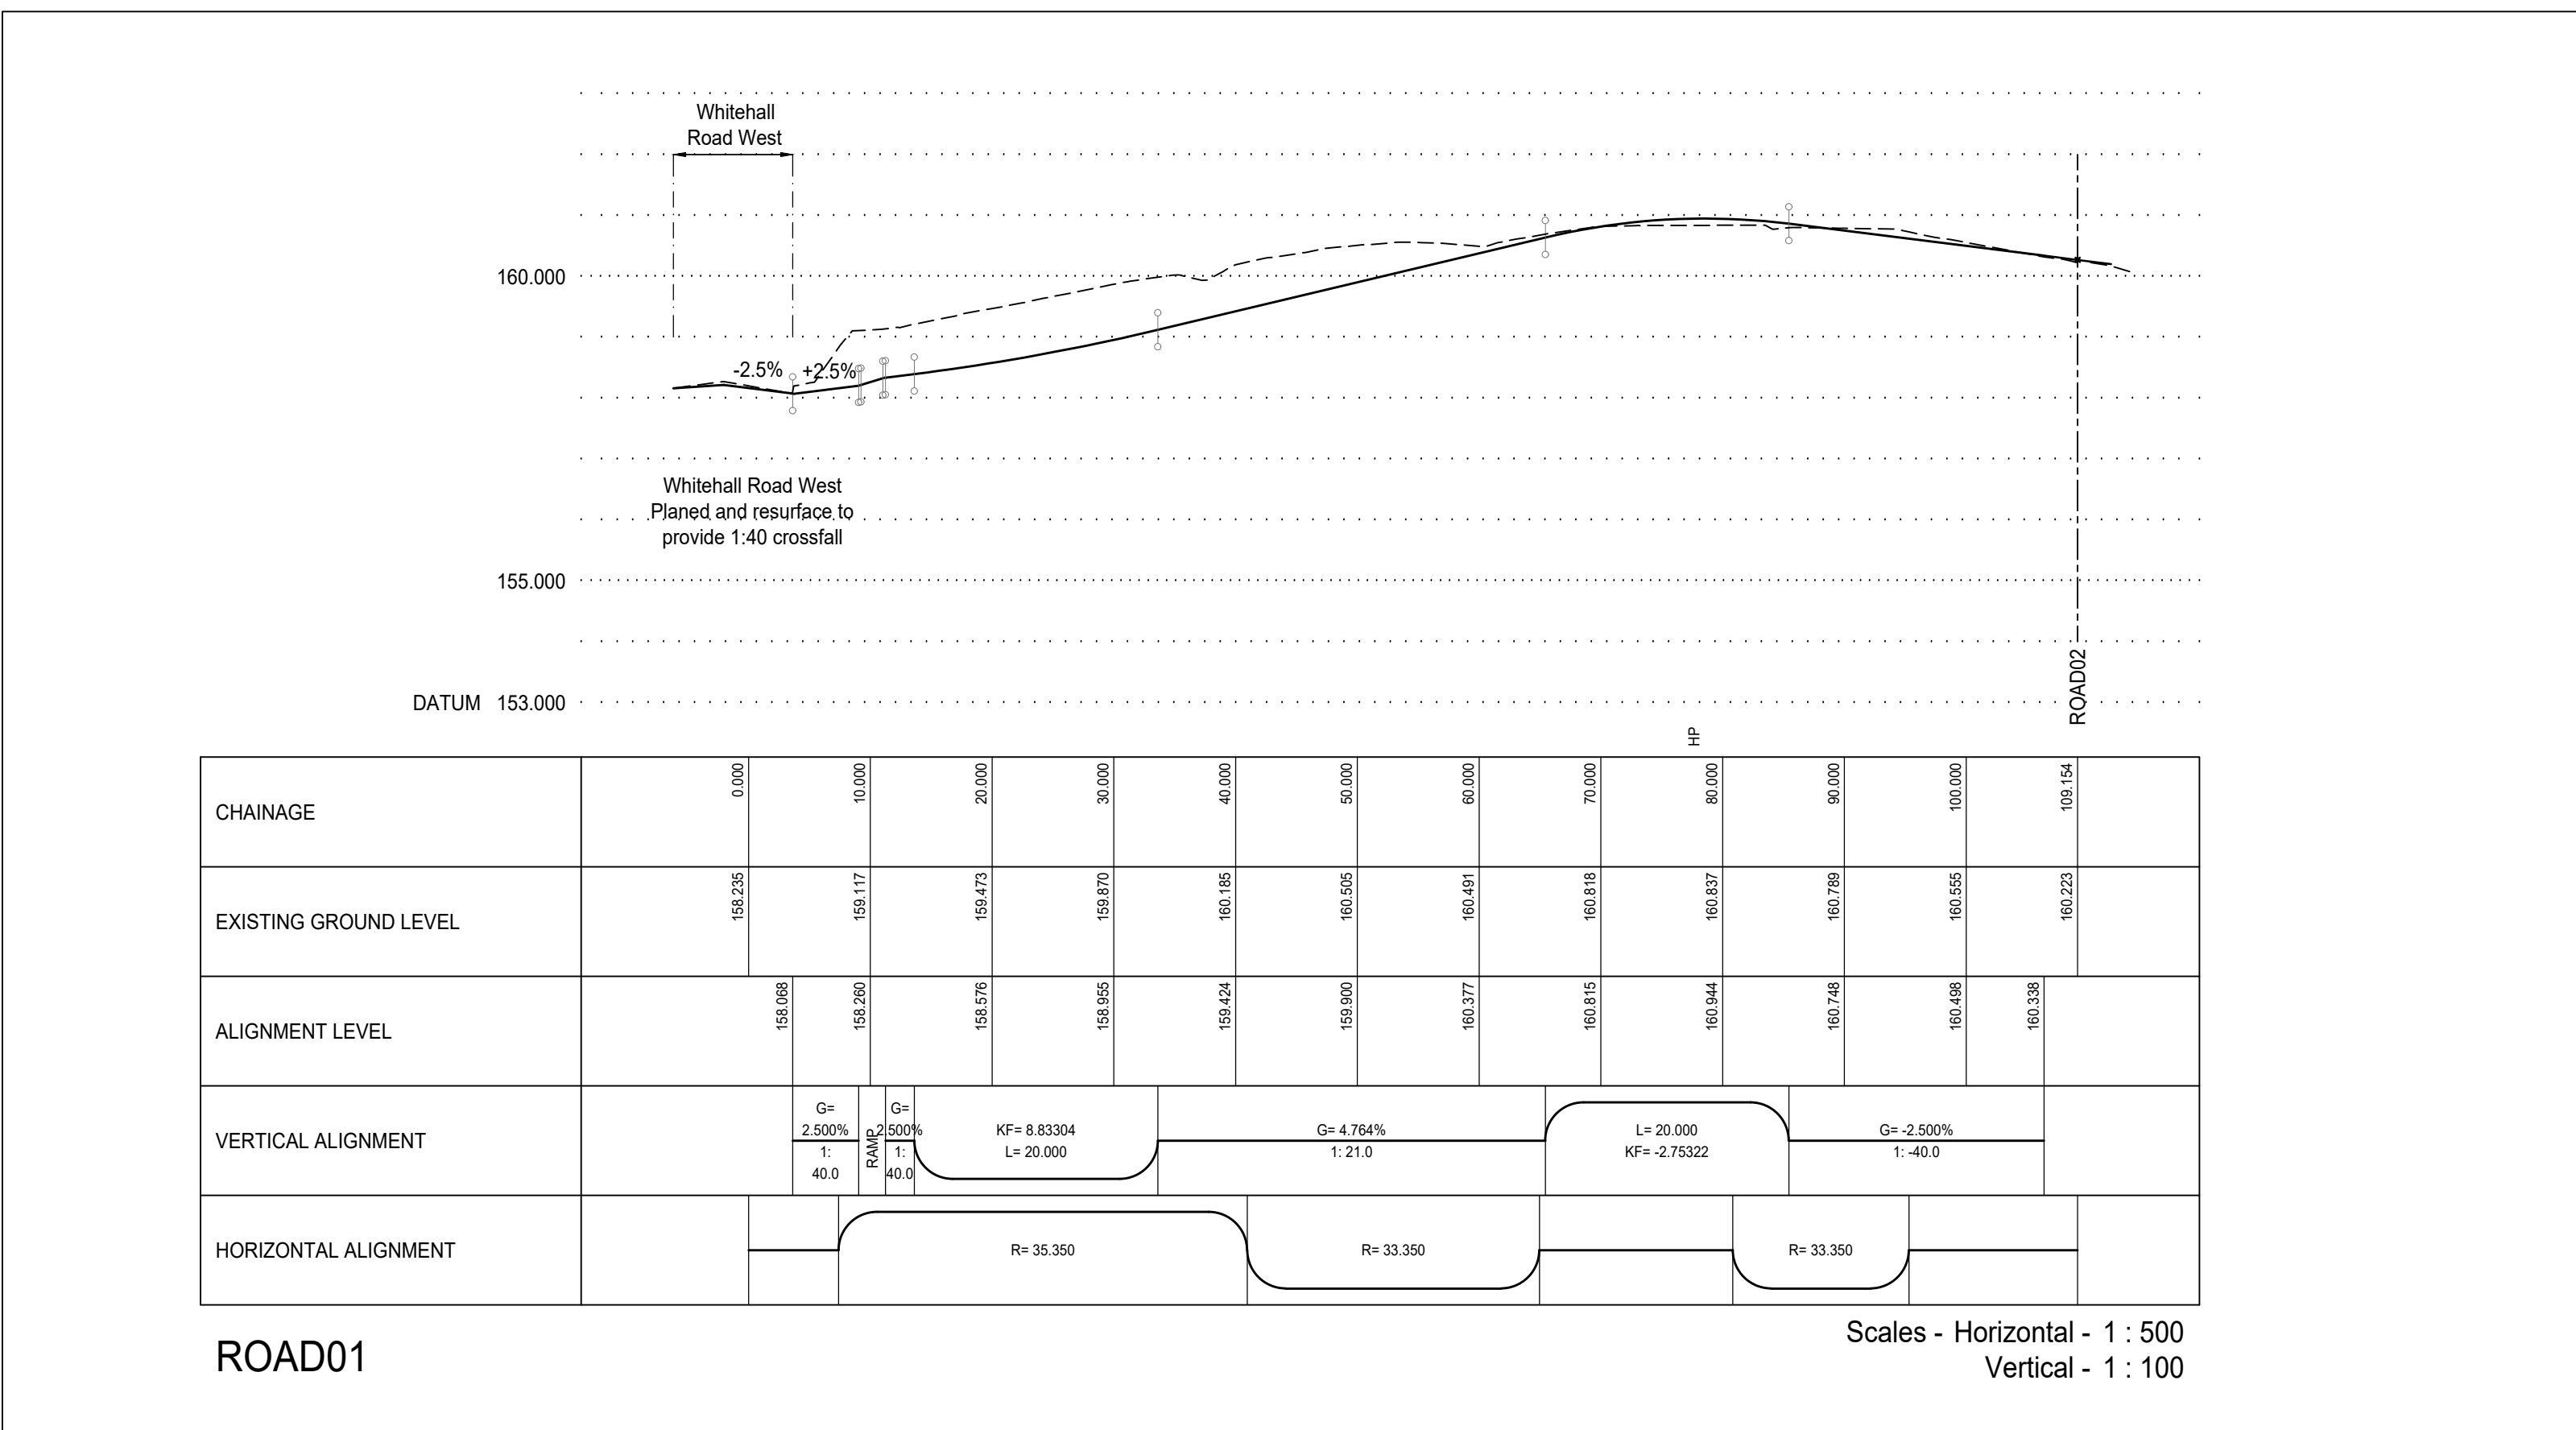
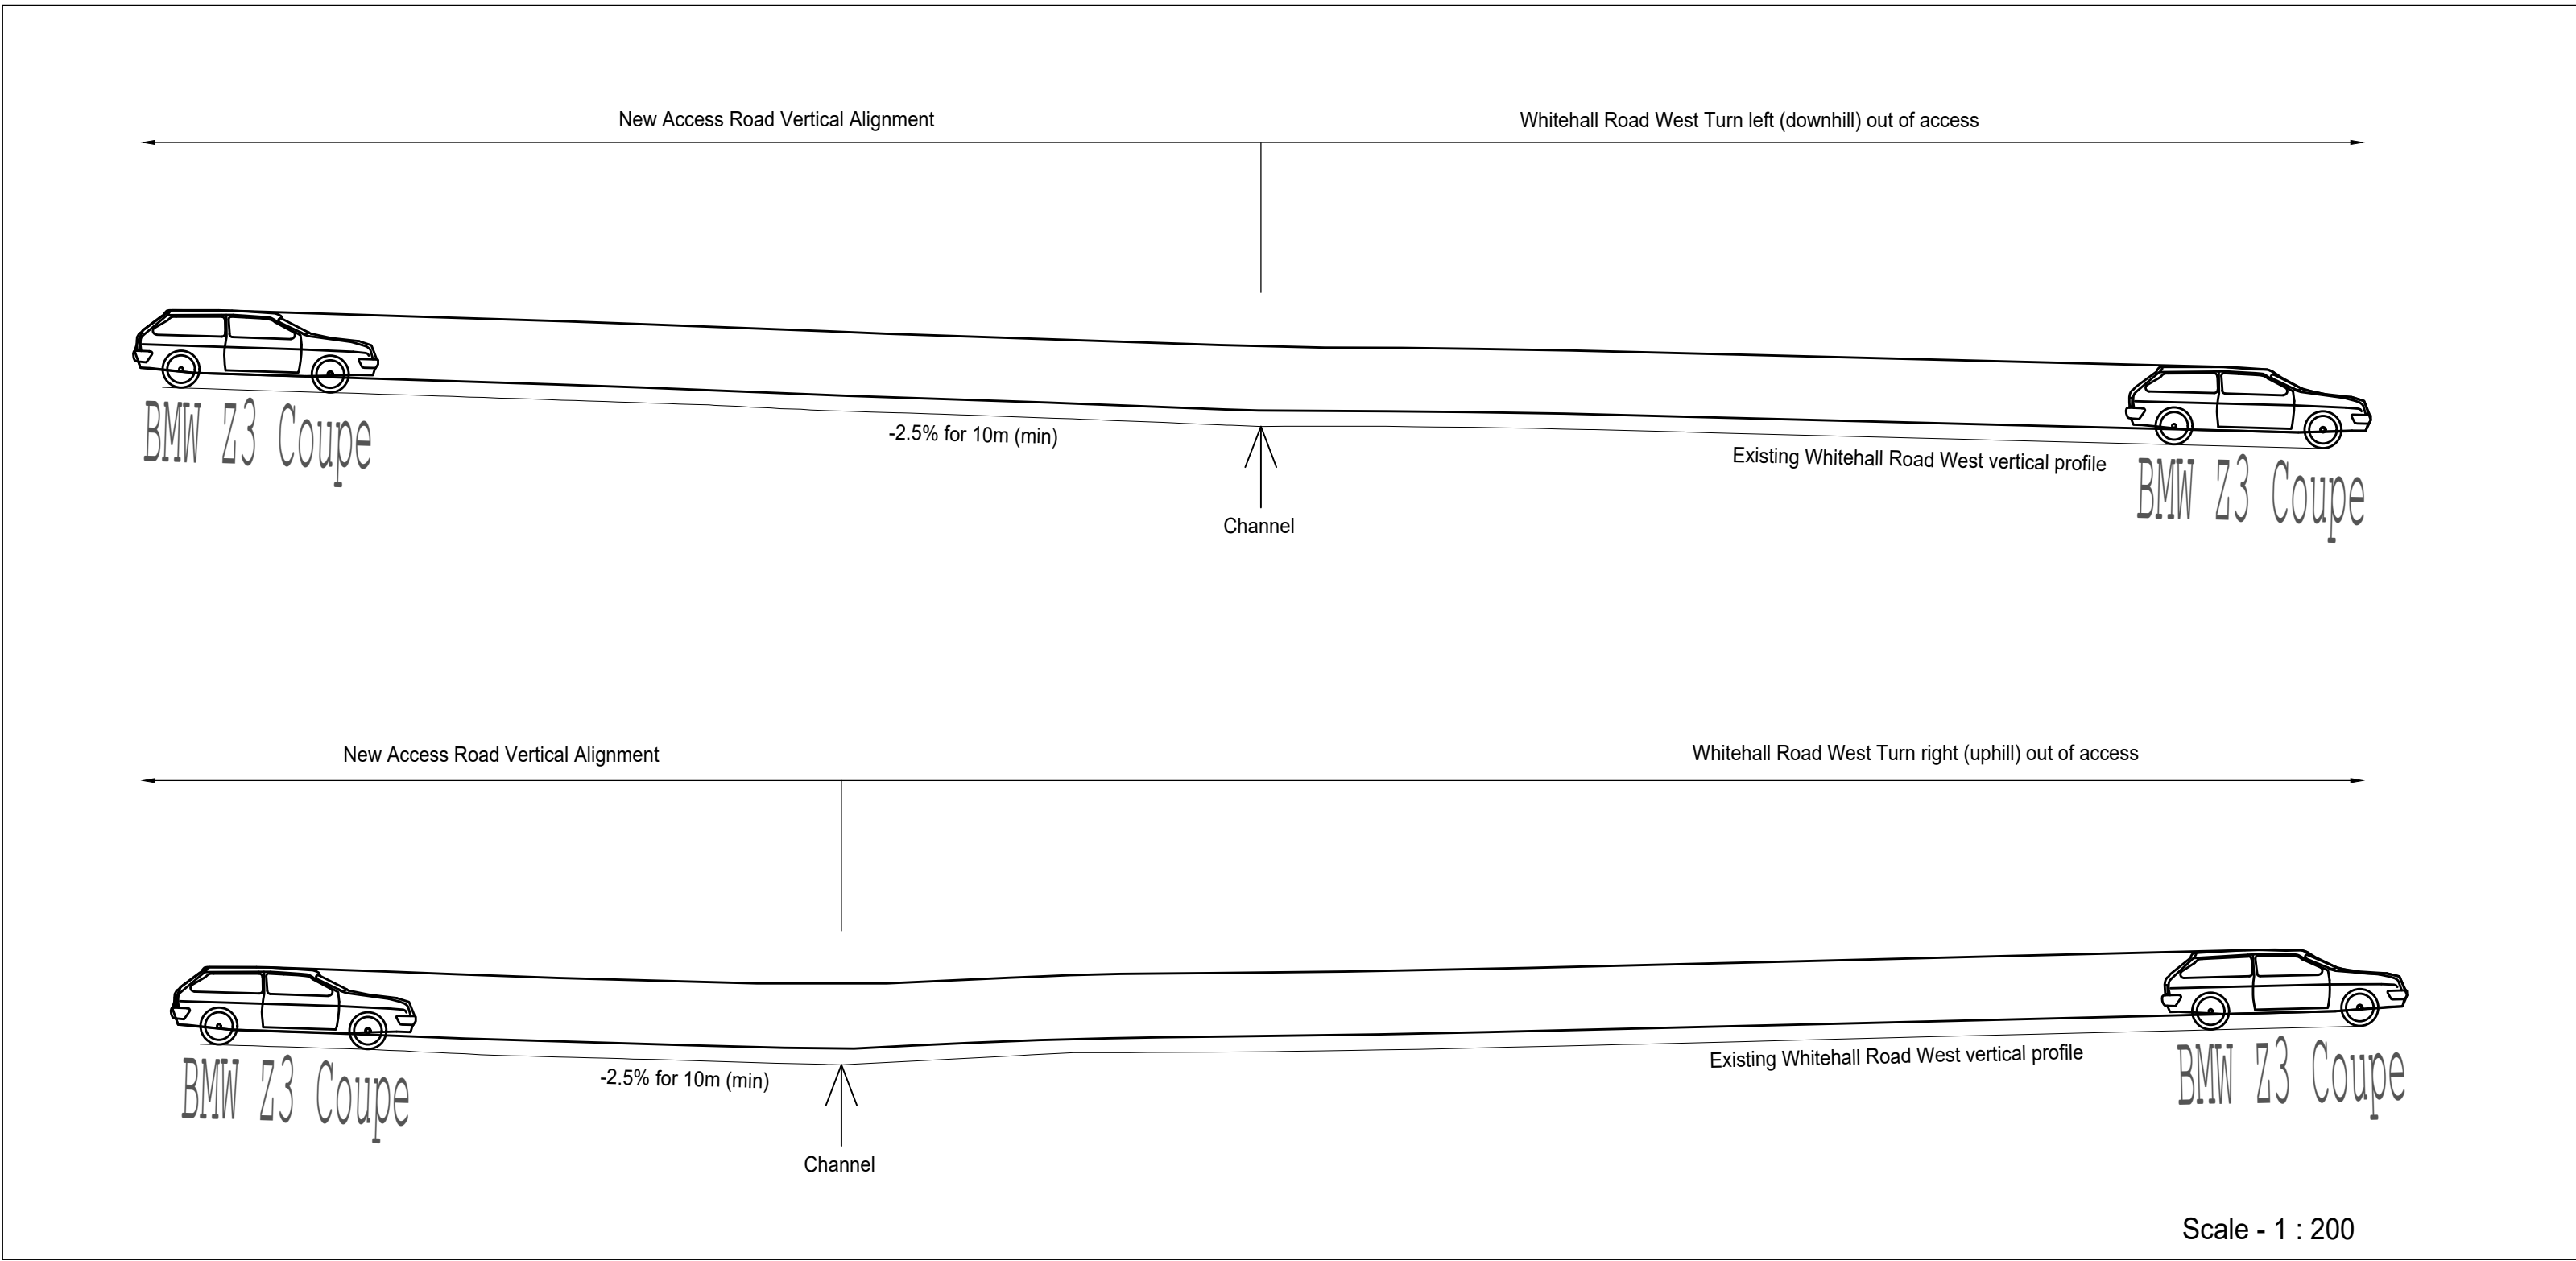
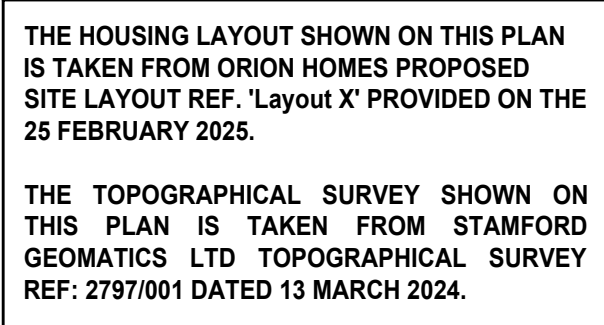


 

Rev:	Date:	Amendment:				DRN	CHK	APP
BRYAN G HALL								
CONSULTING CIVIL AND CONSTRUCTION PLANNING ENGINEERS								
LEEDS 0113 246 1555			LONDON 0203 5532336					
Suite E15 Josephs Walk Hanover Walk LEEDS LS3 1AB			www.bryanghall.co.uk transportleeds@bryanghall.co.uk					
Client:			Orion Homes					
Status:								
Scale: 1:250			Drawn: IE			Chkd: NB		Apprd:
Size: A0 - 1189 x 841								
Project:			Residential Development, Whitehall Road West, Birkenshaw					
Title:			Proposed Access Arrangement and Highway Layout					
Drawing No: 23/341/SK/003						Revision:		
Job No: 23-341						Date: 03.03.25		
				 X.com/Bryanghall1  Bryon G Hall				
Copyright Reserved by Bryan G Hall Ltd.								