


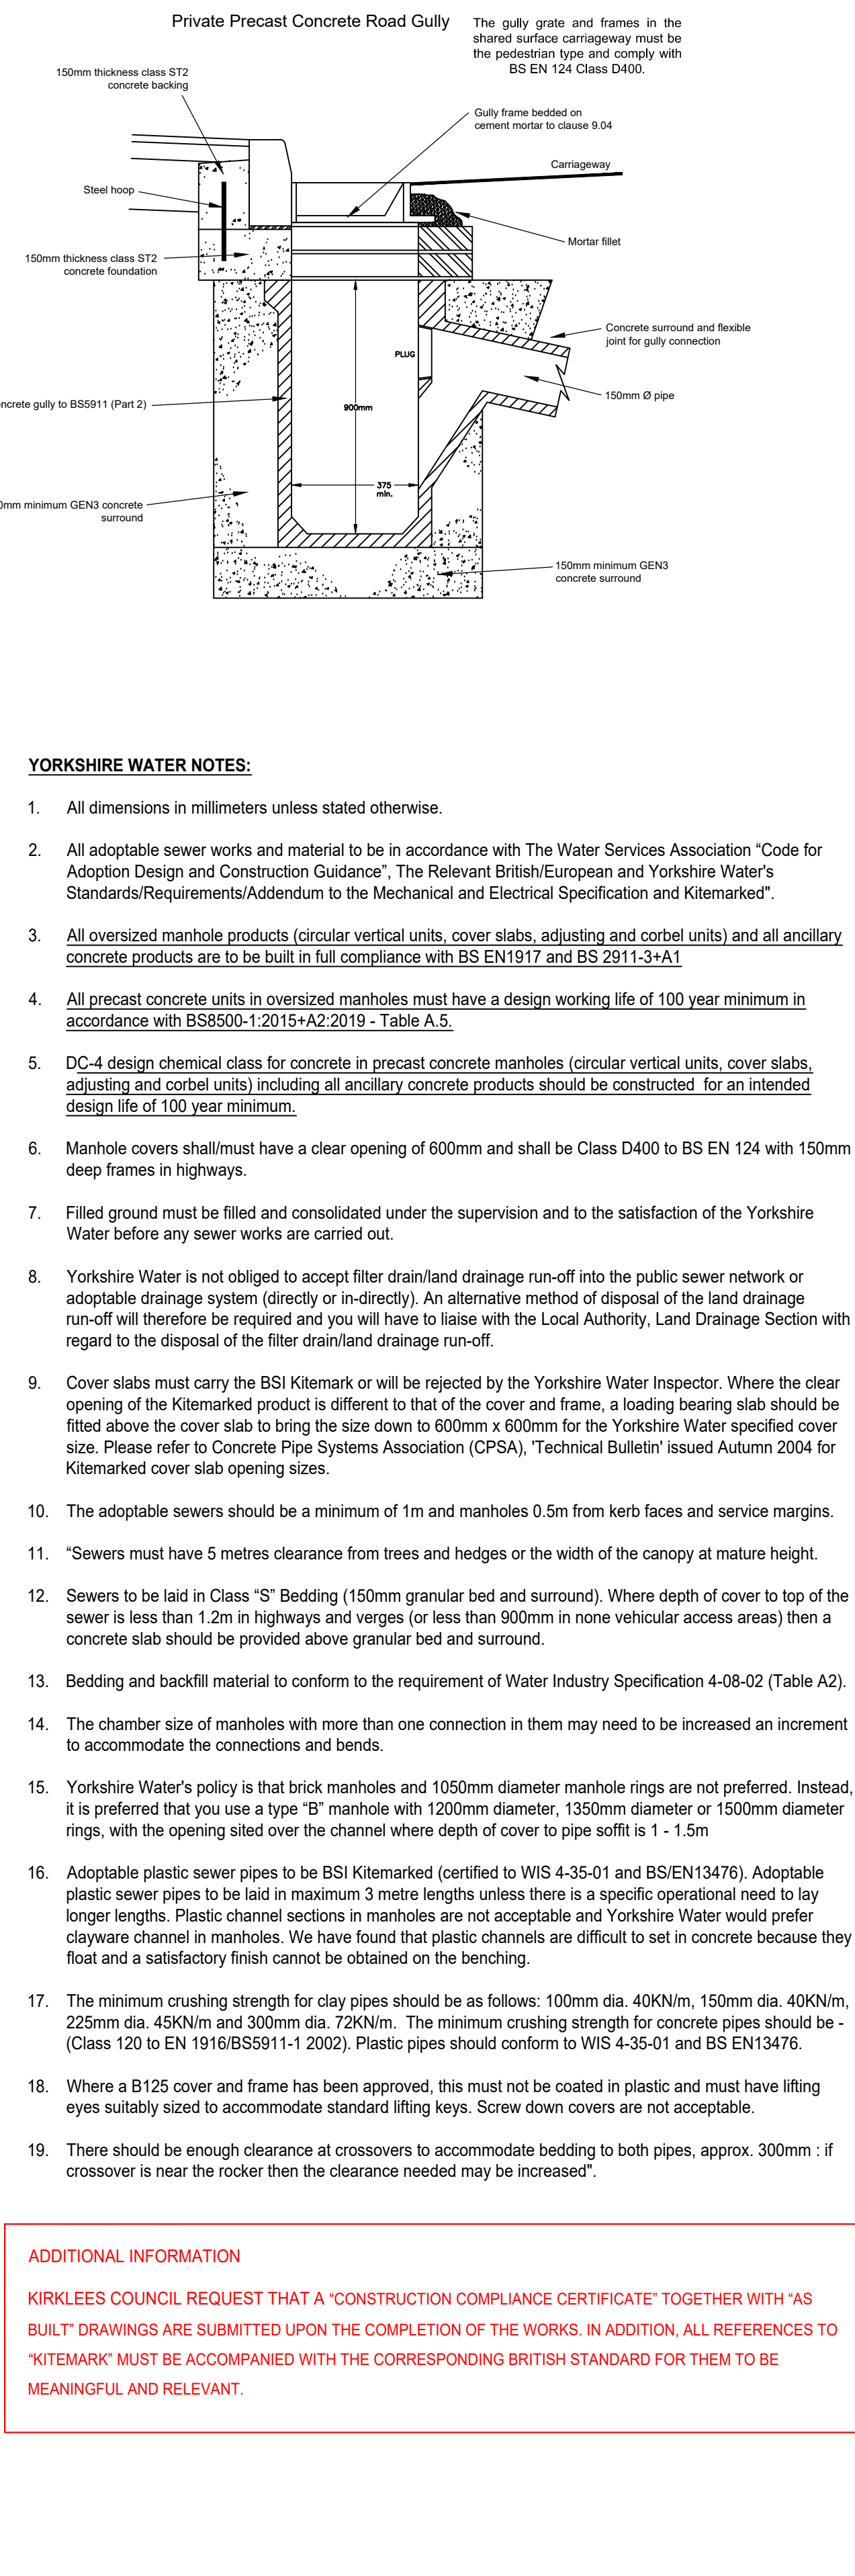

ADDITIONAL INFORMATION

KIRKLEES COUNCIL REQUEST THAT A "CONSTRUCTION COMPLIANCE CERTIFICATE" TOGETHER WITH "AS BUILT" DRAWINGS ARE SUBMITTED UPON THE COMPLETION OF THE WORKS. IN ADDITION, ALL REFERENCES TO "KITEMARK" MUST BE ACCOMPANIED WITH THE CORRESPONDING BRITISH STANDARD FOR THEM TO BE MEANINGFUL AND RELEVANT.

B	26.07.24	Details updated			
A	05.07.24	YW comments 26 June 2024	IE		
Rev:	Date:	Amendment:	DRN	CHK	A

BRYAN G HALL

CONSULTING CIVIL & TRANSPORTATION PLANNING ENGINEER

LEEDS	NEWCASTLE	LONDON
T 0113 246 1555	T 0191 249 5100	T 0203 5532336
Suite E15 Josephs Well Hanover Walk LEEDS LS3 1AB		W www.bryanhall.co.uk E transportleeds@bryanhall.co.uk

Client: Orion Homes

Status:

Scale: NTS	Drawn: NB	Chkd: IE	Appvd:
------------	-----------	----------	--------

Project: Residential Development,
Whitehall Road West, Birkenshaw

Title: **Drainage Standard Details**

Drawing No: 23/341/500/004 | Revision: B

Job No: 23-341 | Date: 21.02.24