



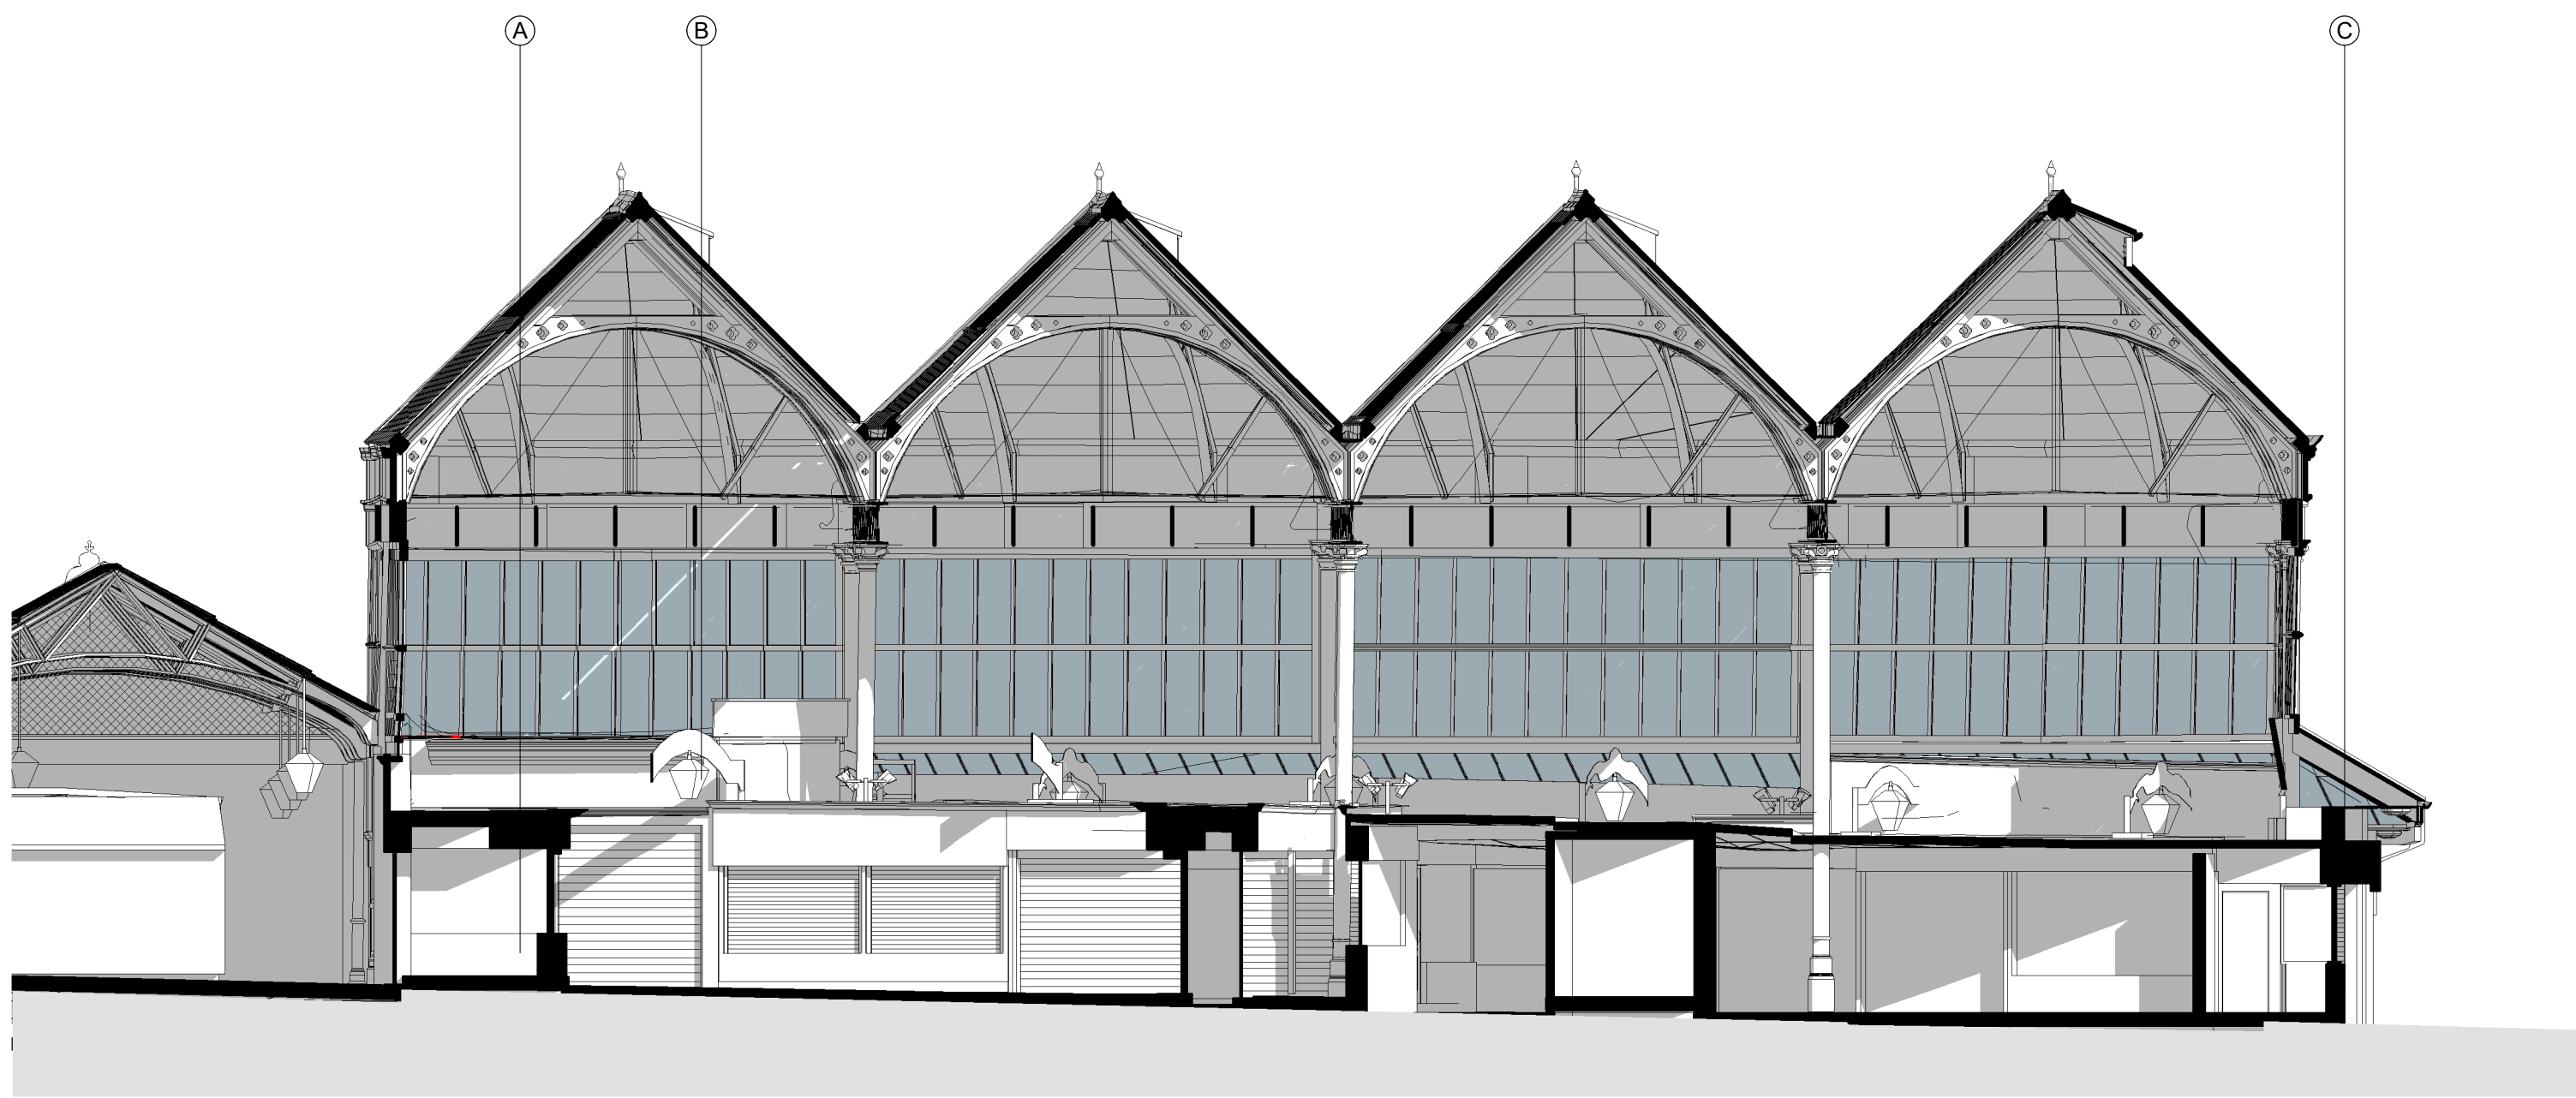


Market Hall_Section AA_Existing

1 : 100

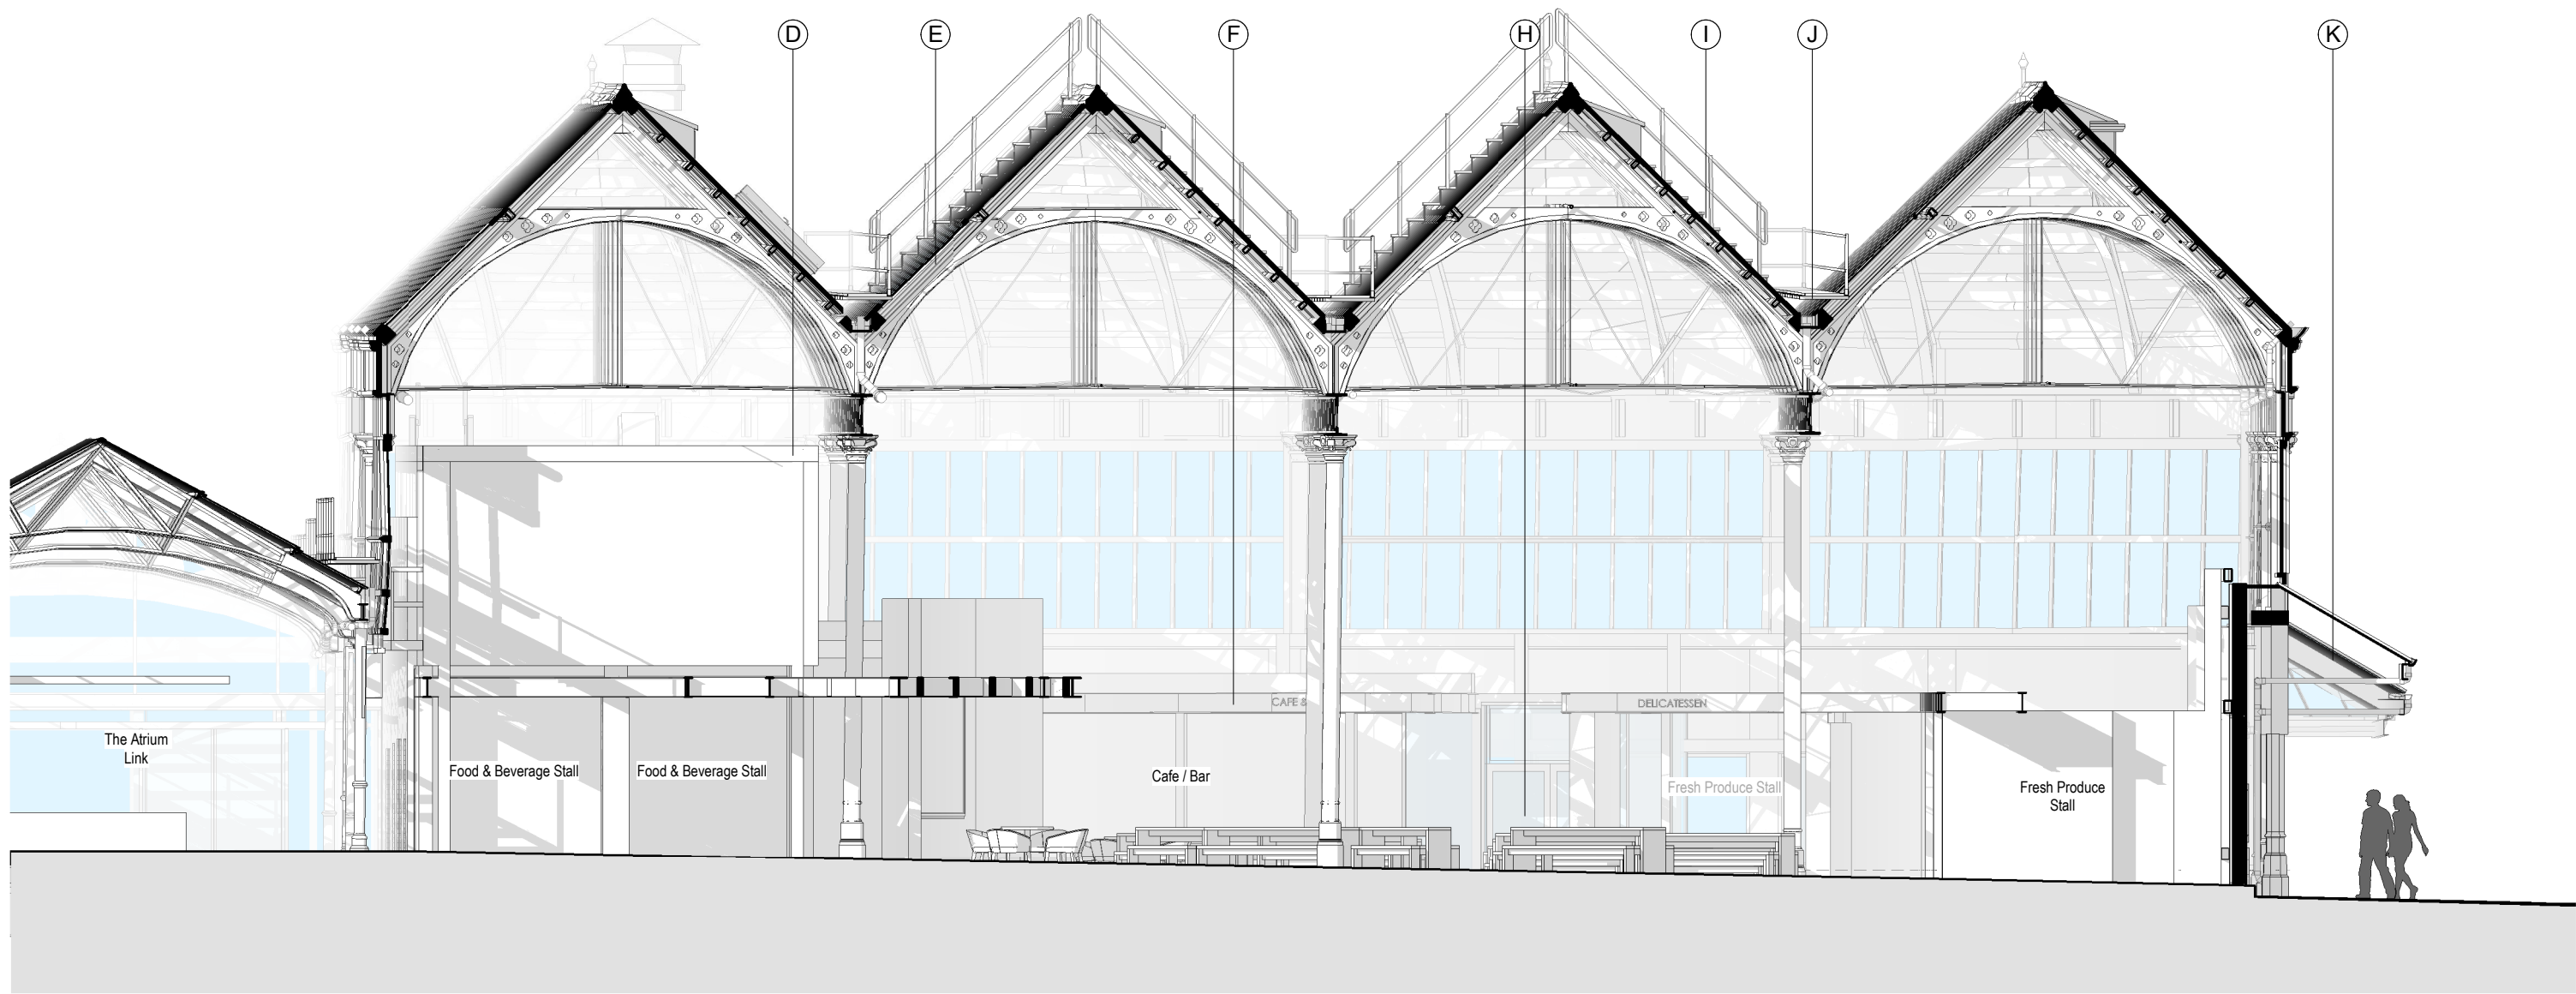

Market Hall_Section AA_Proposed

1 : 100

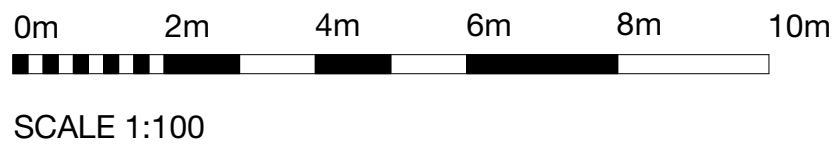

- A Existing stall structures
- B Existing light fittings
- C Existing line of stalls
- D Plant deck screen
- E Original structure repainted / refurbished
- F Steel frame market stalls with overhanging canopy
- G Stage
- H Fixed seating
- I Fixed stepped roof gantry
- J Fixed roof maintenance access walkway
- K Rainwater drainage goods

BUILDING DESIGN PARTNERSHIP SHALL HAVE NO RESPONSIBILITY FOR ANY USE MADE OF THIS DOCUMENT OTHER THAN FOR THAT WHICH IT WAS PREPARED AND ISSUED.

ALL DIMENSIONS SHOULD BE CHECKED ON SITE.

DO NOT SCALE FROM THIS DRAWING

ANY DRAWING ERRORS OR DIVERGENCIES SHOULD BE BROUGHT TO THE ATTENTION OF BUILDING DESIGN PARTNERSHIP AT THE ADDRESS SHOWN BELOW.

DRAWINGS SHALL BE READ IN CONJUNCTION WITH THE FOLLOWING BEFORE WORK COMMENCES:

- THE CDM DESIGN ISSUES REGISTER
- THE BDP RISK SERIES OF DRAWINGS
- THE PROJECT CDM RISK REGISTER

NOTES

P03	Planning Submission	TB	RG	12/08/24
REVISION	DESCRIPTION	DATE	CREATED	DATE



BDP.

3 St Paul's Place
129 Norfolk Street
Sheffield
S1 2JE
United Kingdom

T +44 (0)114 273 1641
www.bdp.com

Dewsbury Market

P3001350 | S4 - Stage Approval

Market Hall Section AA Existing
and Proposed

DMTP-BDP-MH-XX-SE-A-20001

SCALE
As
indicated

DATE FIRST ISSUED
16/02/24

REVISION
P03

