



Elevation 2 - a
1 : 50

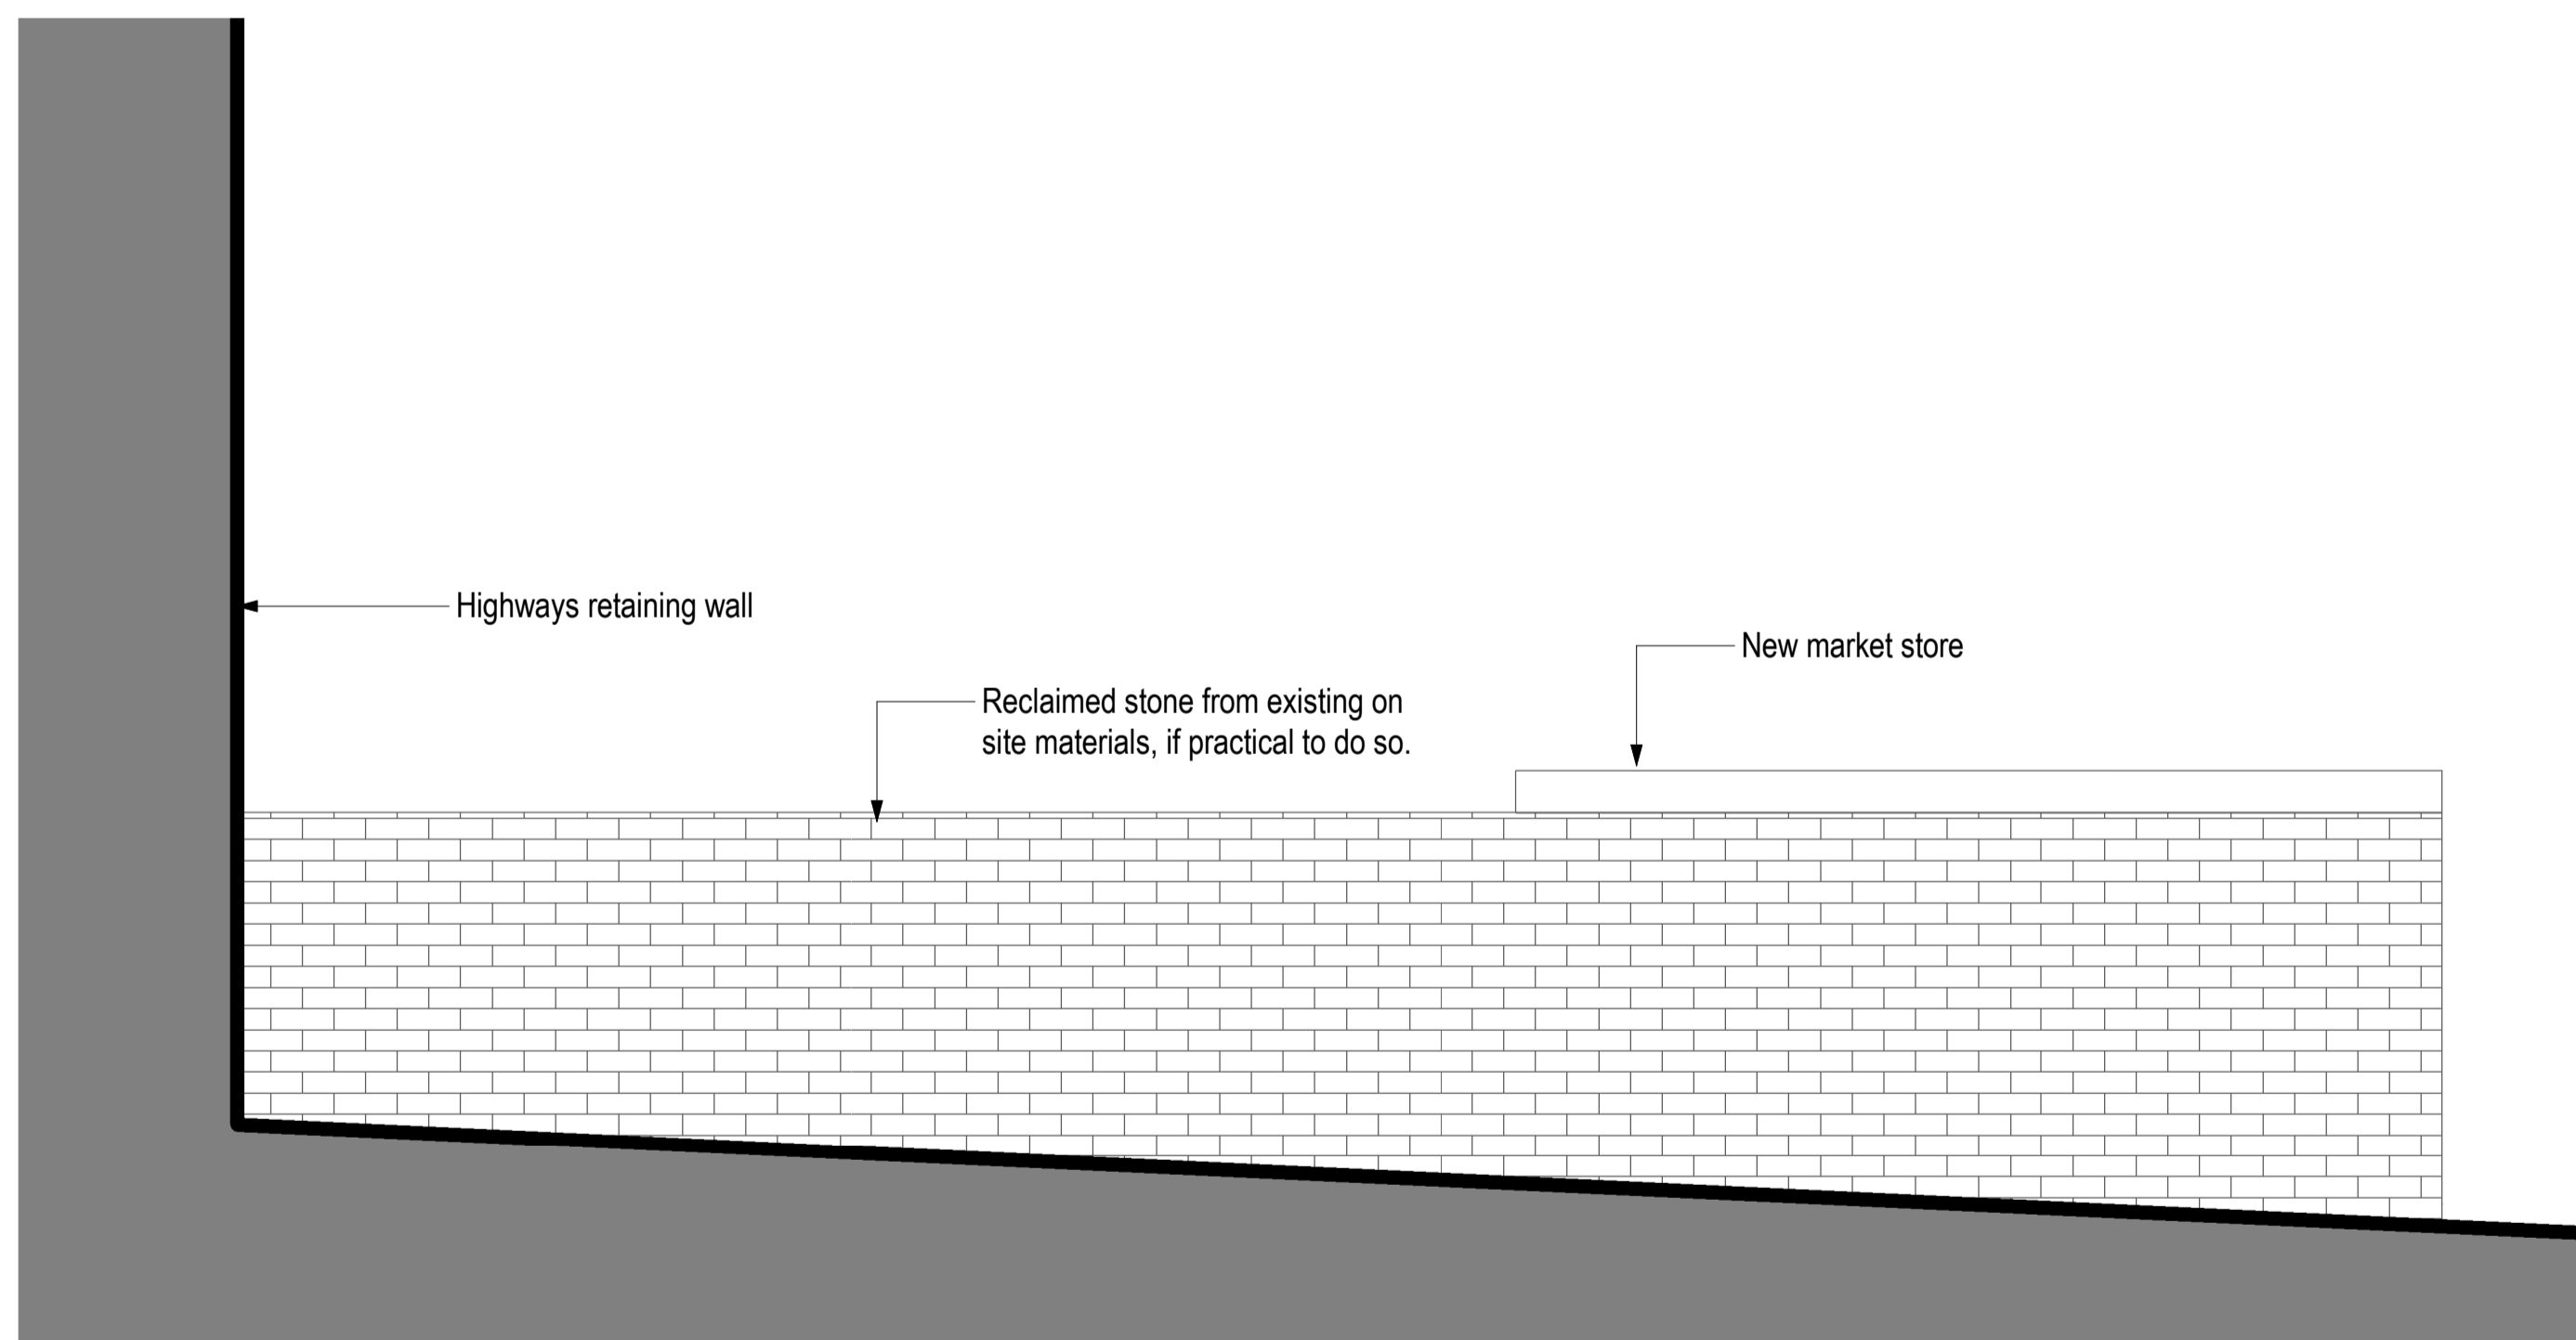

Elevation 3 - a
1 : 50

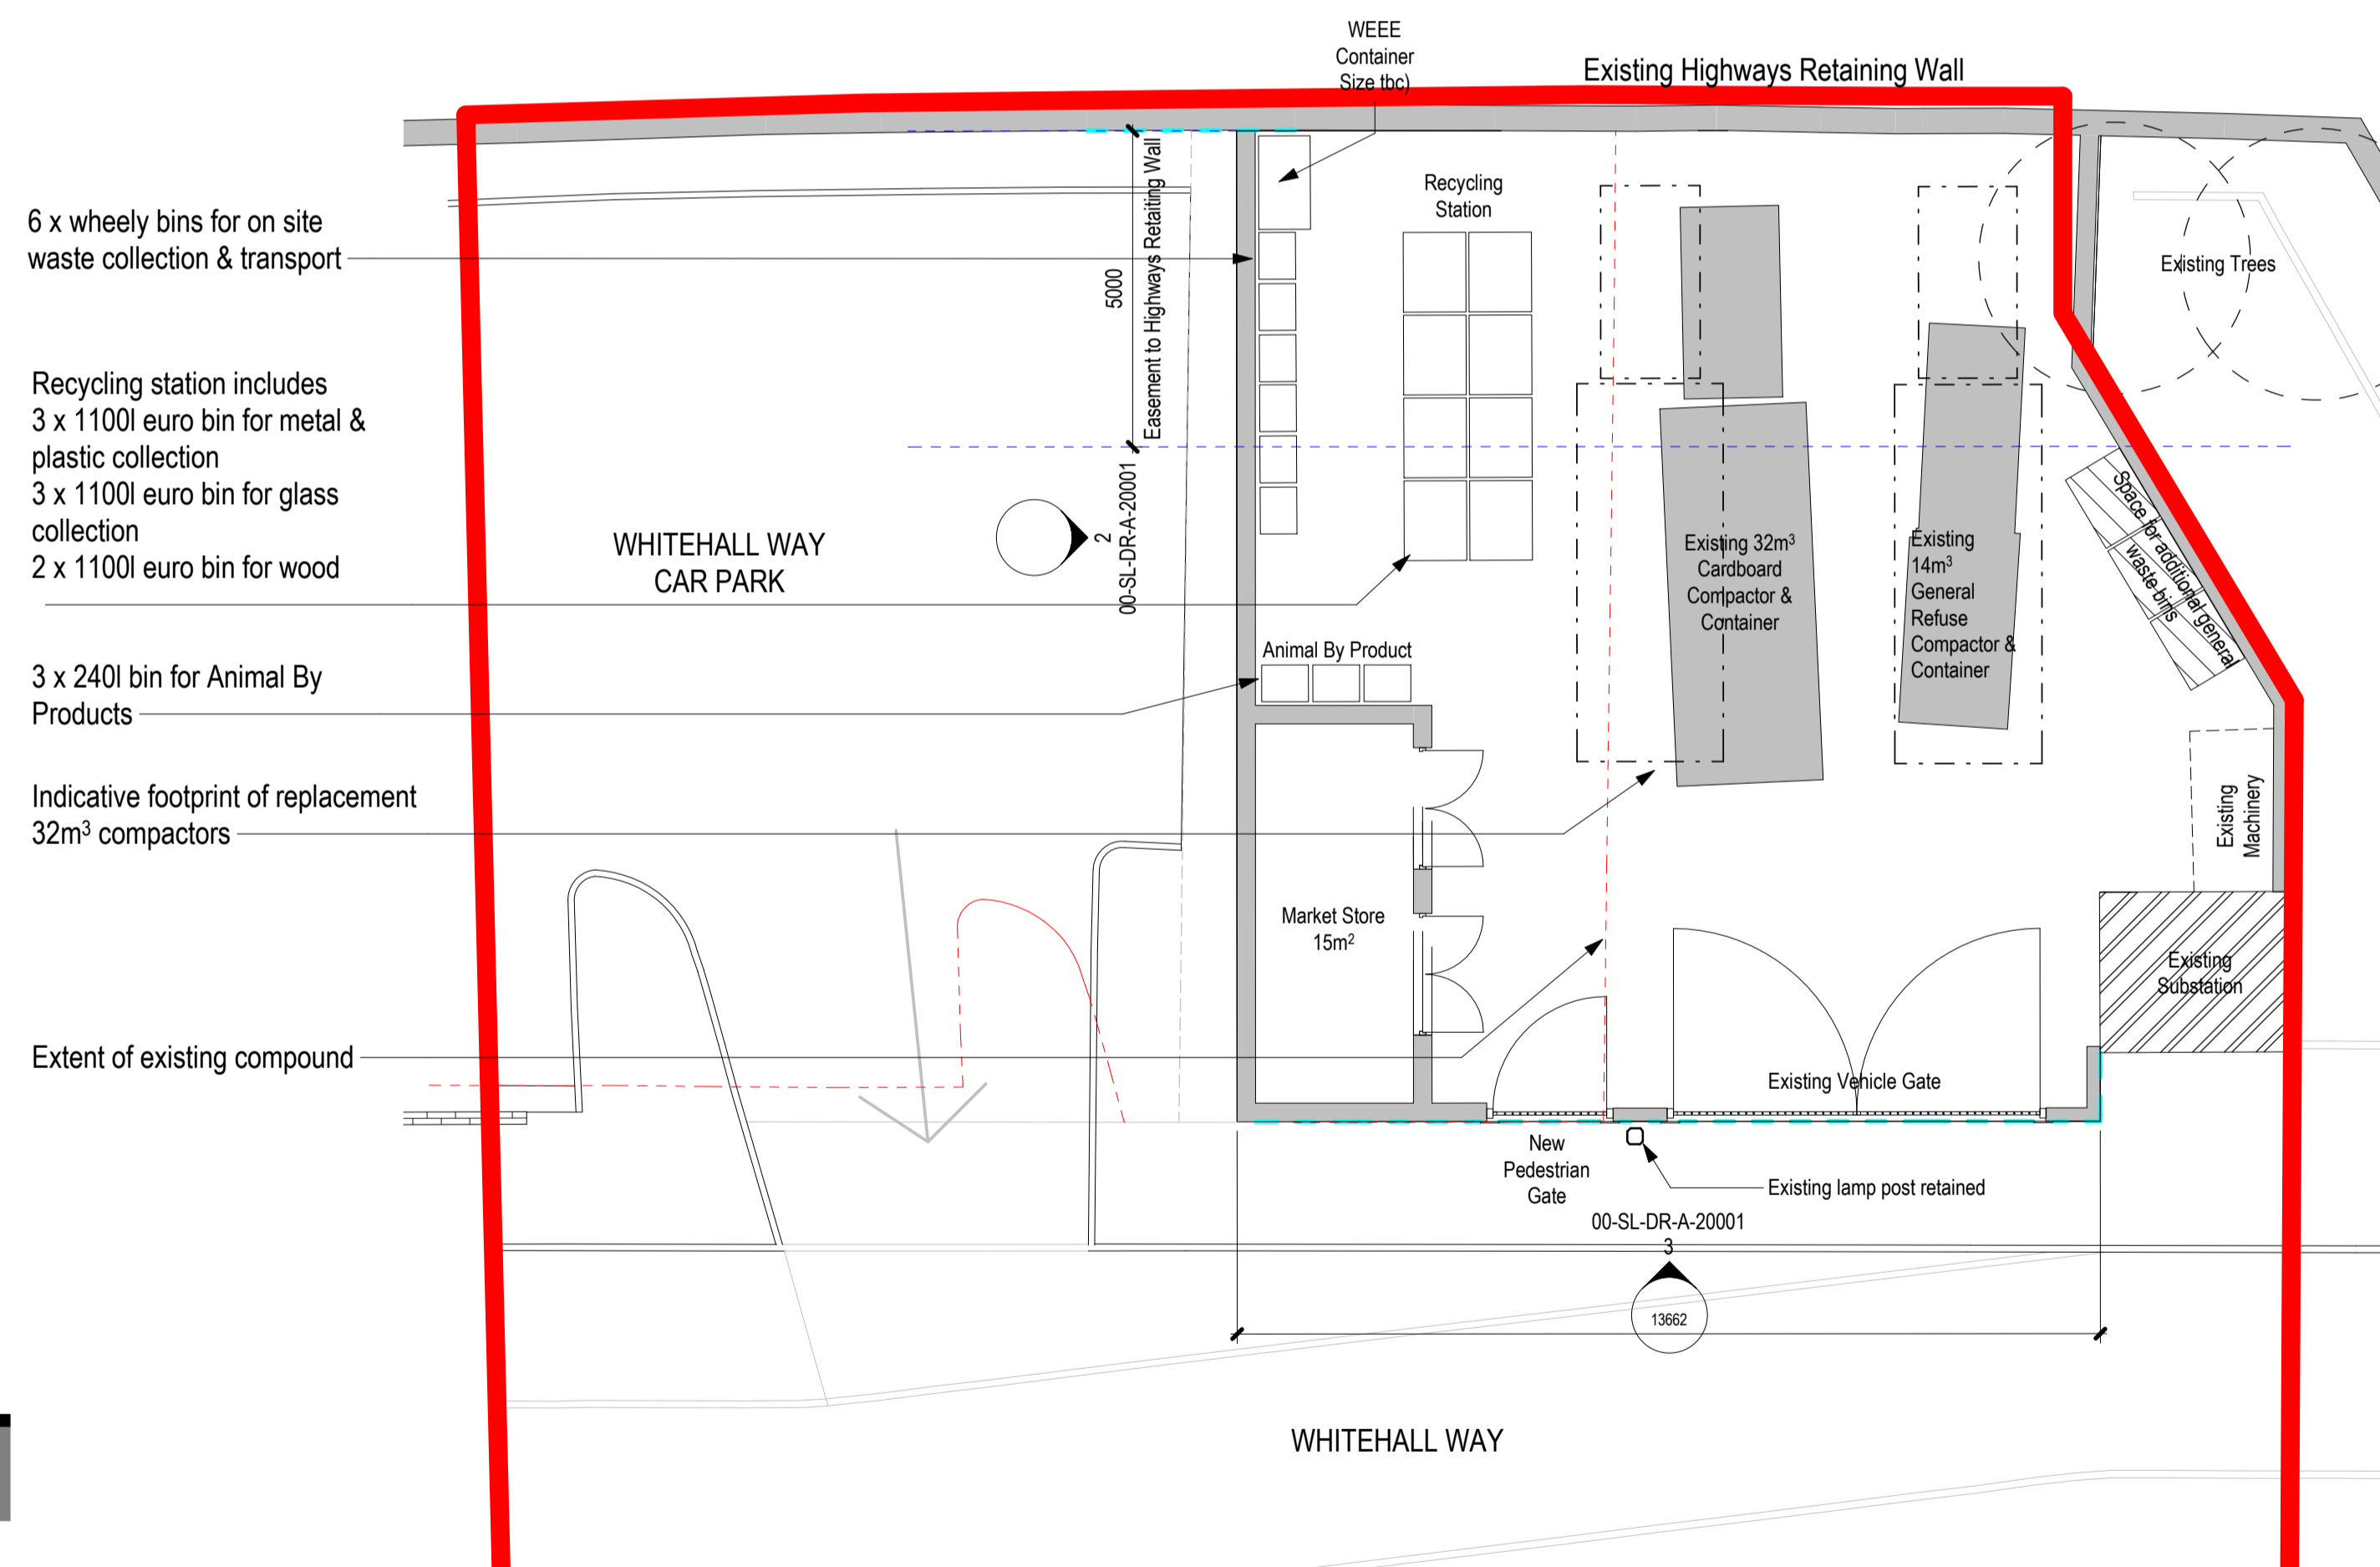

(20) GA Plan - Proposed Waste Compound
1 : 100

NOTES

BUILDING DESIGN PARTNERSHIP SHALL HAVE NO RESPONSIBILITY FOR ANY USE MADE OF THIS DOCUMENT OTHER THAN FOR THAT WHICH IT WAS PREPARED AND ISSUED.
ALL DIMENSIONS SHOULD BE CHECKED ON SITE.
DO NOT SCALE FROM THIS DRAWING.
ANY DRAWING ERRORS OR DIVERGENCIES SHOULD BE BROUGHT TO THE ATTENTION OF BUILDING DESIGN PARTNERSHIP AT THE ADDRESS SHOWN BELOW.
DRAWINGS SHALL BE READ IN CONJUNCTION WITH THE FOLLOWING BEFORE WORK COMMENCES:
• THE COMMISSION ISSUES REGISTER
• THE BDP RISK SERIES OF DRAWINGS
• THE PROJECT COM RISK REGISTER

REVISION	DESCRIPTION	DRAWN	CHECKED	DATE
P02	Planning Submission	TB	RG	12/08/24



3 St Paul's Place
129 Norfolk Street
Sheffield
S1 2JE
United Kingdom
T +44 (0)114 273 1641
www.bdp.com



PROJECT TITLE Dewsbury Market	
REF. OR NUMBER P3001350	SUBJECT S4 - Stage Approval
DRAWN TITLE Waste Compound Area Proposed Plans and Elevations	
SCALE As indicated	DATE PREP ISSUED 26/07/24
DRAWING NO. DMTP-BDP-00-SL-DR-A-20001	REVISION P02