




KEY

	SITE BOUNDARY
	EXISTING LEVEL RETAINED
	PROPOSED LEVEL
	PROPOSED GRADIENT
	DFE WATER MAIN
	PUBLIC SEWER LINE
	3M WATER MAIN OFFSET NO TREES WITHIN 5M
	3.5M SEWER OFFSET NO BUILDINGS/STRUCTURES WITHIN OFFSET

BUILDING DESIGN PARTNERSHIP SHALL HAVE NO RESPONSIBILITY FOR ANY USE MADE OF THIS DOCUMENT OTHER THAN FOR THAT WHICH IT WAS PREPARED AND ISSUED.
 ALL DIMENSIONS SHOULD BE CHECKED ON SITE.
 DO NOT SCALE FROM THIS DRAWING.
 ANY DRAWING ERRORS OR DIVERGENCES SHOULD BE BROUGHT TO THE ATTENTION OF BUILDING DESIGN PARTNERSHIP AT THE ADDRESS SHOWN BELOW.

NOTES

P02	UPDATES TO LEVELS/FALLS	EG	ND	07.11.24
P01	FOR REFERENCE	EG	ND	31.10.24
FIRST ISSUE				
REVISION/DESCRIPTION	DRAWN	CHECKED	DATE	
KEY PLAN				

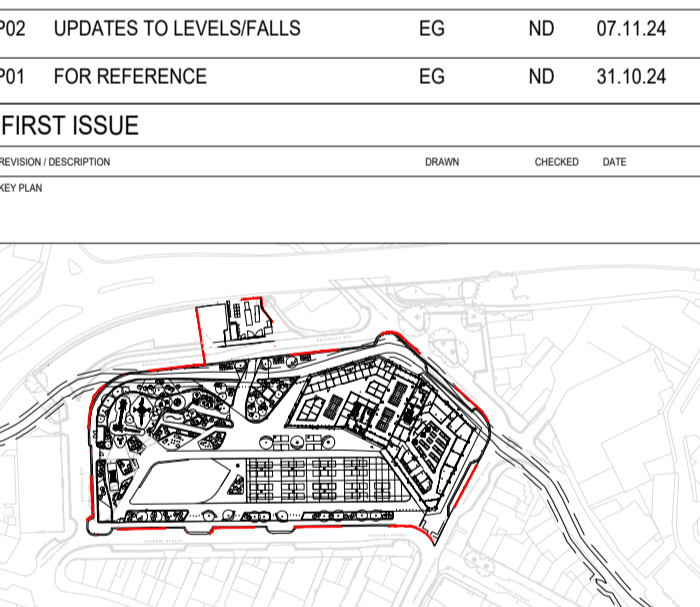

Kirklees COUNCIL

Kirklees Council
 Civic Centre 3
 Market Street
 Huddersfield
 HD1 2TG

BDP.

11 Ducie Street
 P.O. Box 85, Piccadilly Basin
 Manchester M60 3JA
 United Kingdom
 T +44 (0)161 828 2200
 F +44 (0)161 828 2235
 www.bdp.com

PROJECT TITLE Dewsbury Market	
PROJECT NUMBER P3001350	
DRAWING TITLE Landscape Existing and Proposed Levels Plan	
SCALE 1:250 @A1	DATE OCT 2024
DRAWING NUMBER DMP-TP-SL-SK-L-90601 P02	

