



STREET SCENE

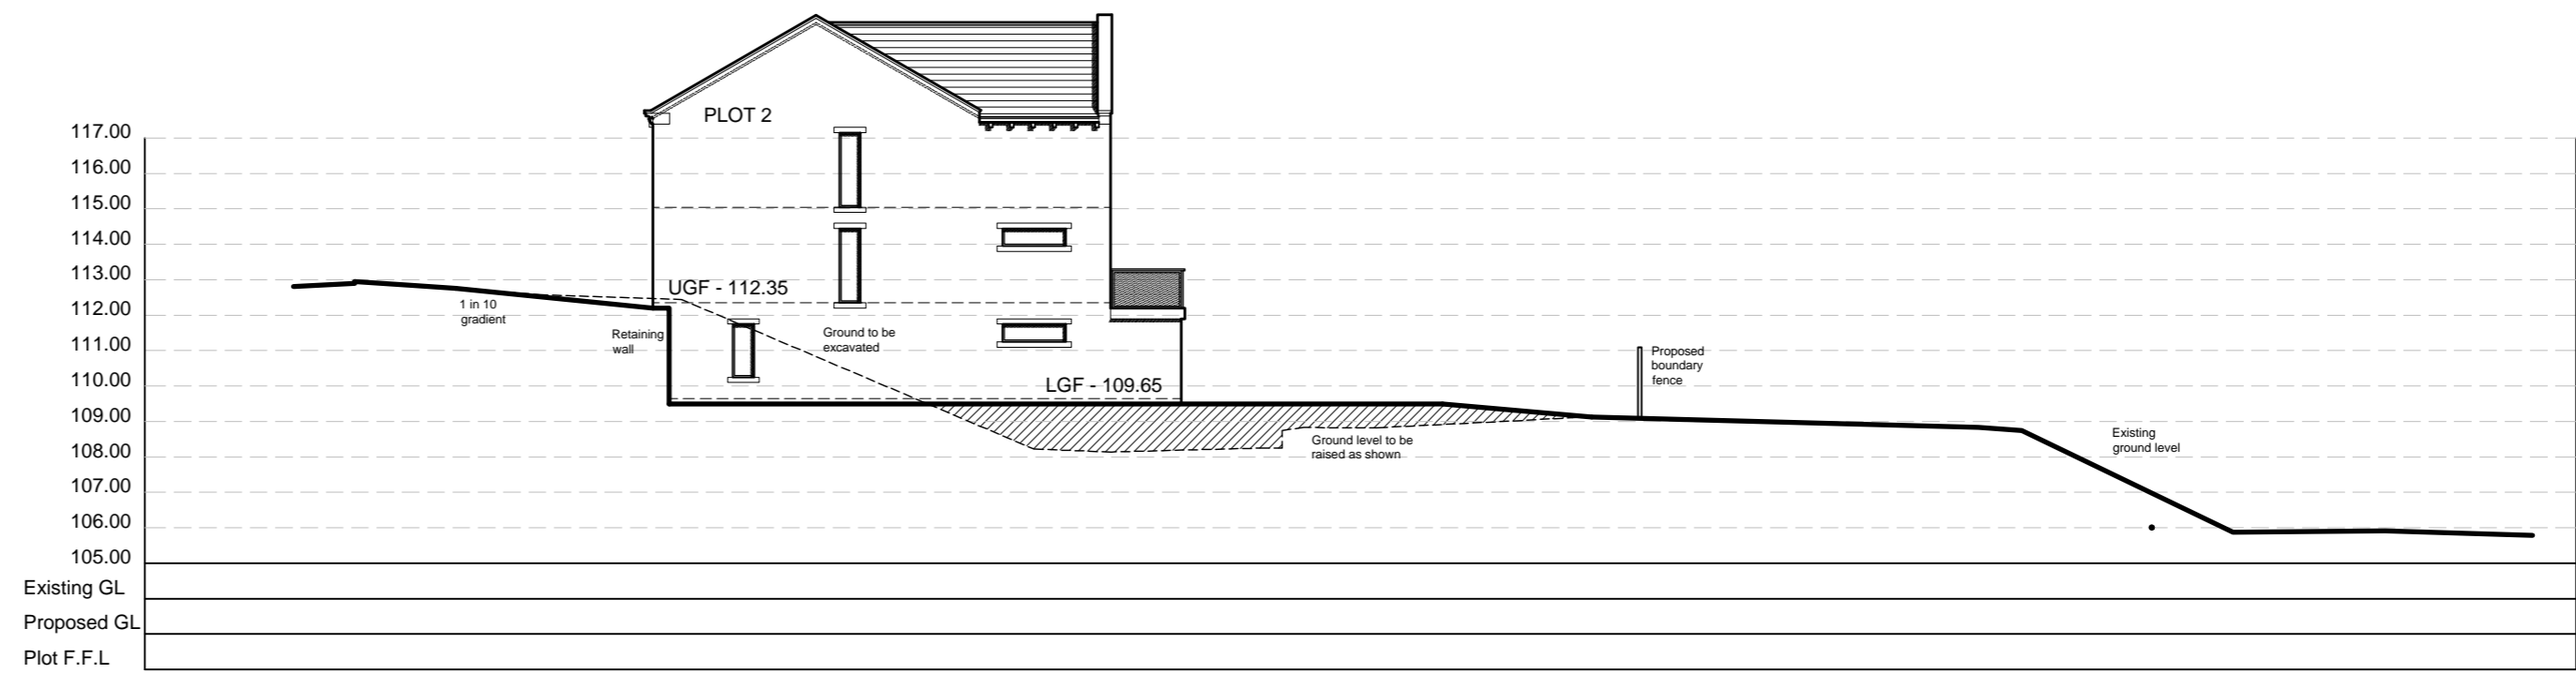

SECTION A-A

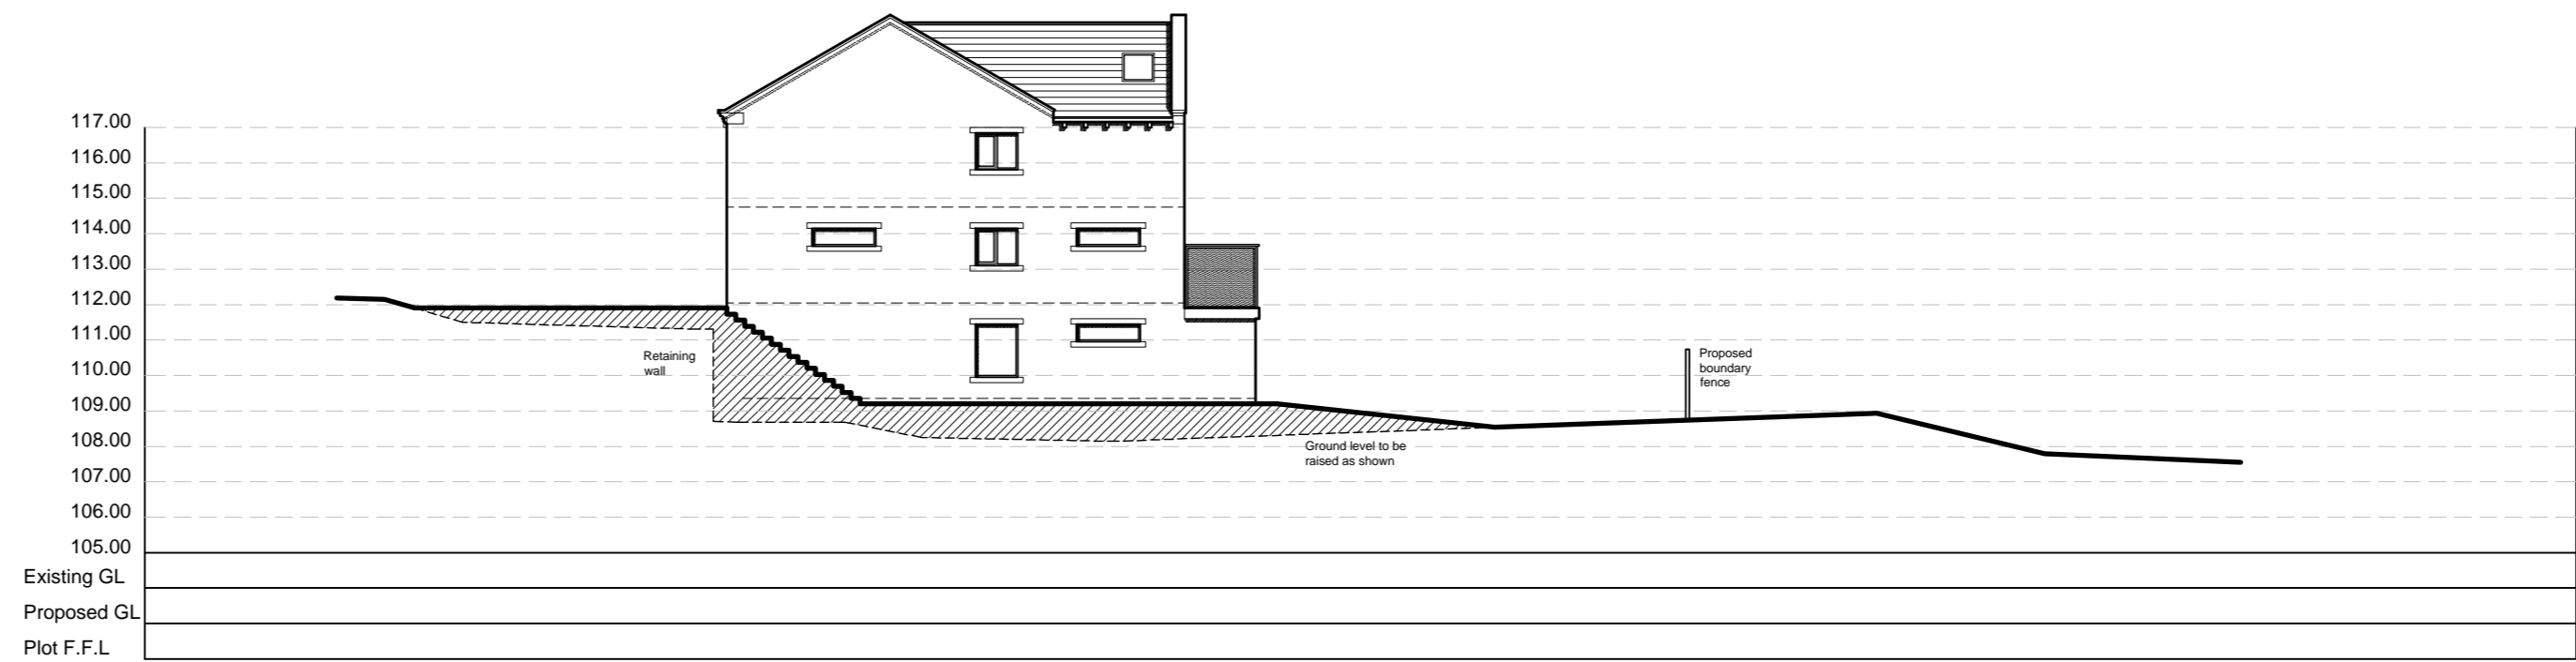

SECTION B-B

ARCHITECTURE | PLANNING | DESIGN

Malkin Farm  
Brow Lane  
Holmfirth  
HD9 2RJ  
07946872499

[paul@paulmatthewsarchitectural.co.uk](mailto:paul@paulmatthewsarchitectural.co.uk)  
[www.paulmatthewsarchitectural.co.uk](http://www.paulmatthewsarchitectural.co.uk)

Company Registration Number: 09898149 – Company  
Registered in England and Wales

Project  
Erection of Two Detached Dwellings adj to 71,  
Woodhead Road, Honley, Holmfirth, HD9 6PP.  
Client

Mr P Mitchell

Drawing Title/Issue

Street Scene and Site Sections

scale	date	sheet size	dwg. no.
1:200	02/20	A2	20/313/06b

1:200

