



Rev	Date	Chg	Draw	Description
P01	10/12/23	DM	DM	Issue for approval
P02	19/01/24	MS	RT	Revised drawing based on information and coordination
P03	19/01/24	MS	RT	Revised drawing based on information
P04	30/04/24	MS	MS	Drawing issued as DWP Planning Submission for consultation and comment
P05	10/06/24	MS	MS	Revised drawing based on approved response. Includes revised
P06	01/07/24	MS	MS	Revised drawing based on approved response. Includes
P07	04/07/24	RT	RT	Final drawing for approval. Includes

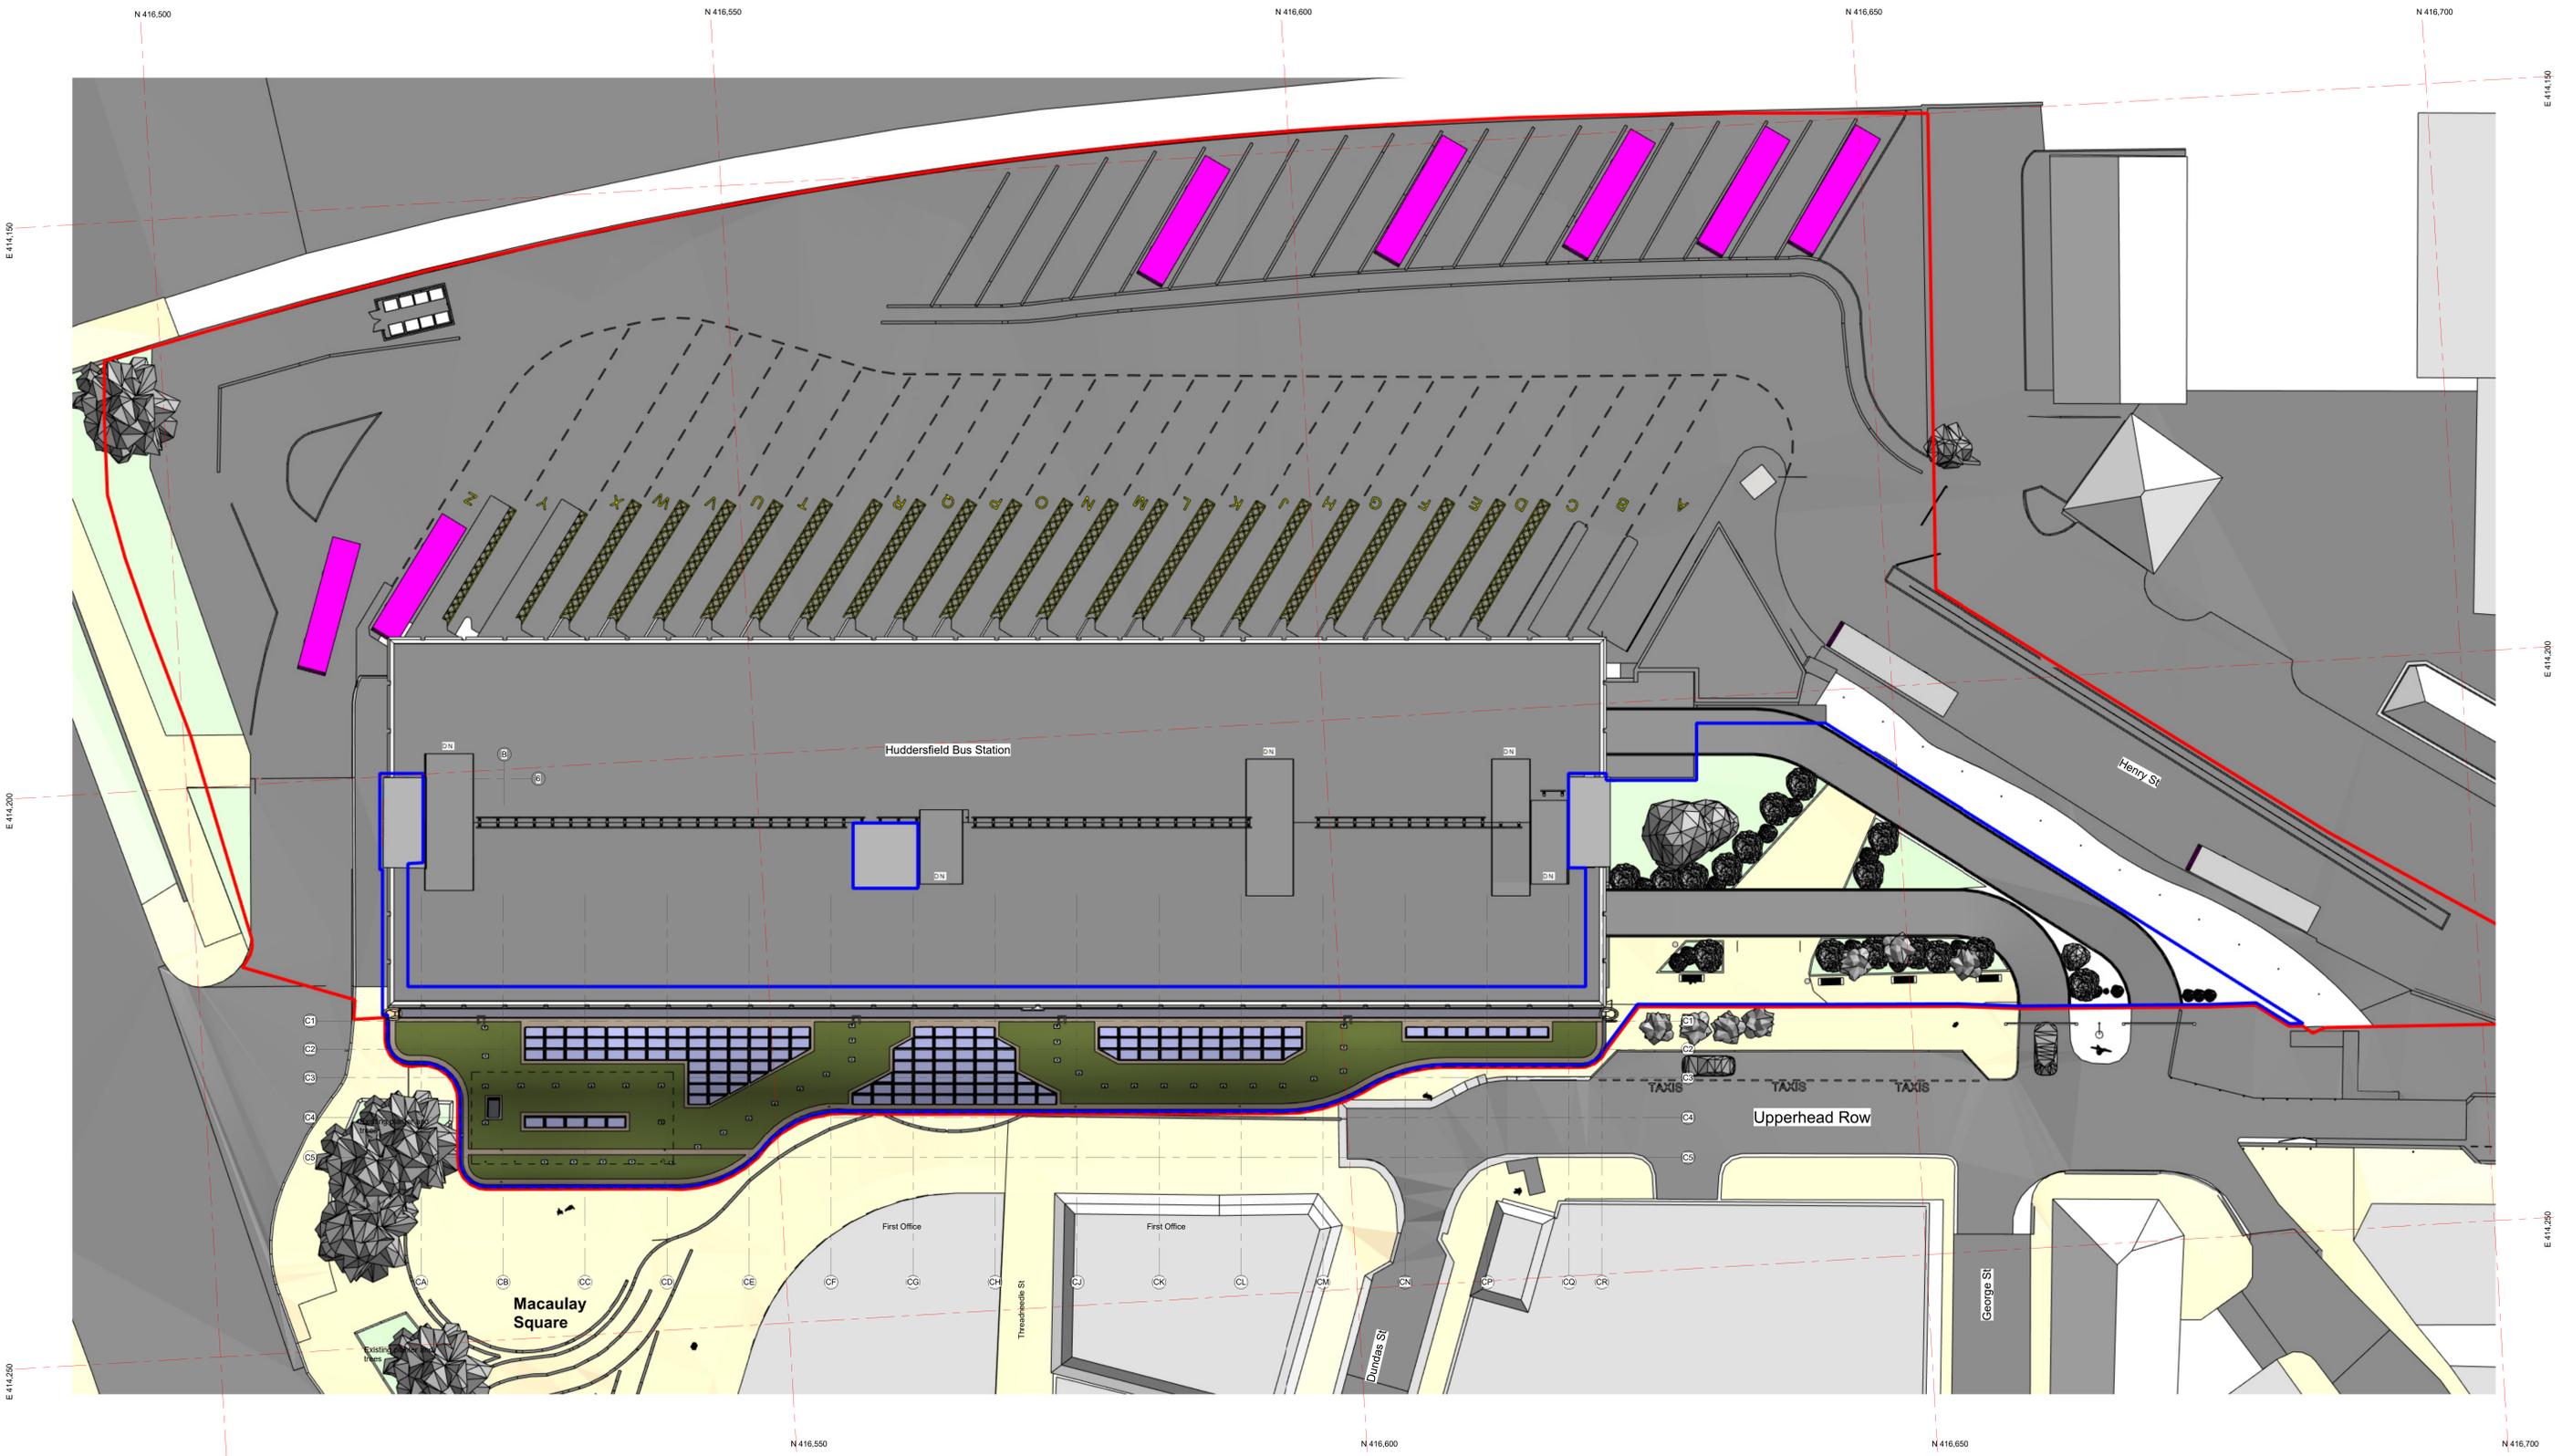

Proposed Site Plan  
1 : 200

Notional Canopy Scheme Boundary  
Notional Application Site Boundary

The information has not been verified by Stephen George + Partners LLP and no liability is accepted for its accuracy.

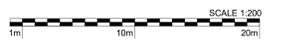

This drawing, the works and concepts depicted are copyright of Stephen George + Partners LLP and may not be reproduced or made use of, either directly or indirectly without express written consent. All heights, levels, sizes and dimensions to be checked on site before any work is put to hand. Information shown on this drawing that is provided by others has not been verified by Stephen George + Partners LLP and no liability is accepted for its accuracy. This document is prepared for the sole use of the documented recipient and Stephen George + Partners LLP accepts no liability for use of this document by parties other than those for which it was prepared. Do not scale from this drawing for purposes other than the planning application. Red Line Boundary based on OS Data and NOT confirmed as the Legal Boundary.