

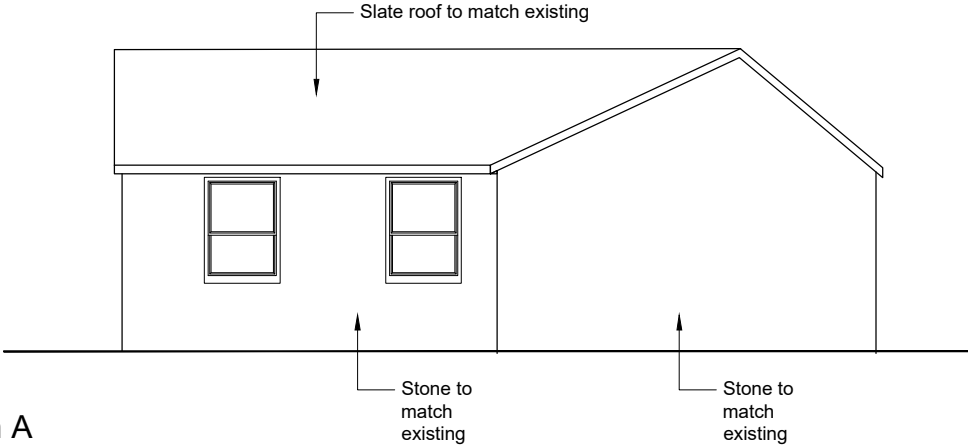


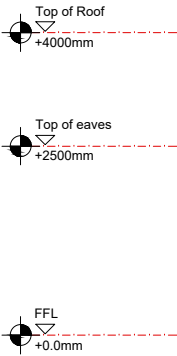



Proposed Elevation A

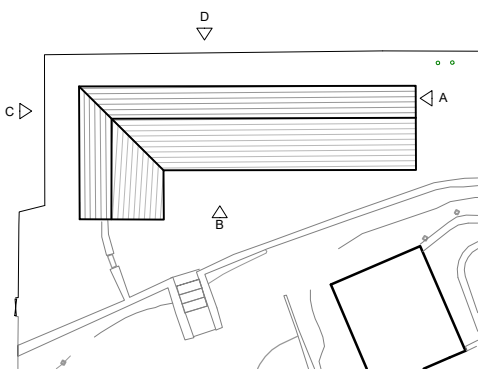



Reference Plan

DO NOT SCALE this drawing, figured dimensions only are to be used. This drawing is the sole copyright of PARKdesigned. Any discrepancies between this drawing and other information should be reported to the Architect. THE BOUNDARY SHOWN IS BASED ON INFORMATION SUPPLIED BY OTHERS, NOT PARKdesigned, ALL BOUNDARIES TO BE VERIFIED ON SITE. MODIFICATIONS TO THIS DRAWING TO BE MADE SOLELY ON ORIGINAL MAGNETIC MEDIA, AND MAY ONLY BE CARRIED OUT BY PARKdesigned.



A	12/08/24	Updated as per comments.	EP	OS
---	----------	--------------------------	----	----

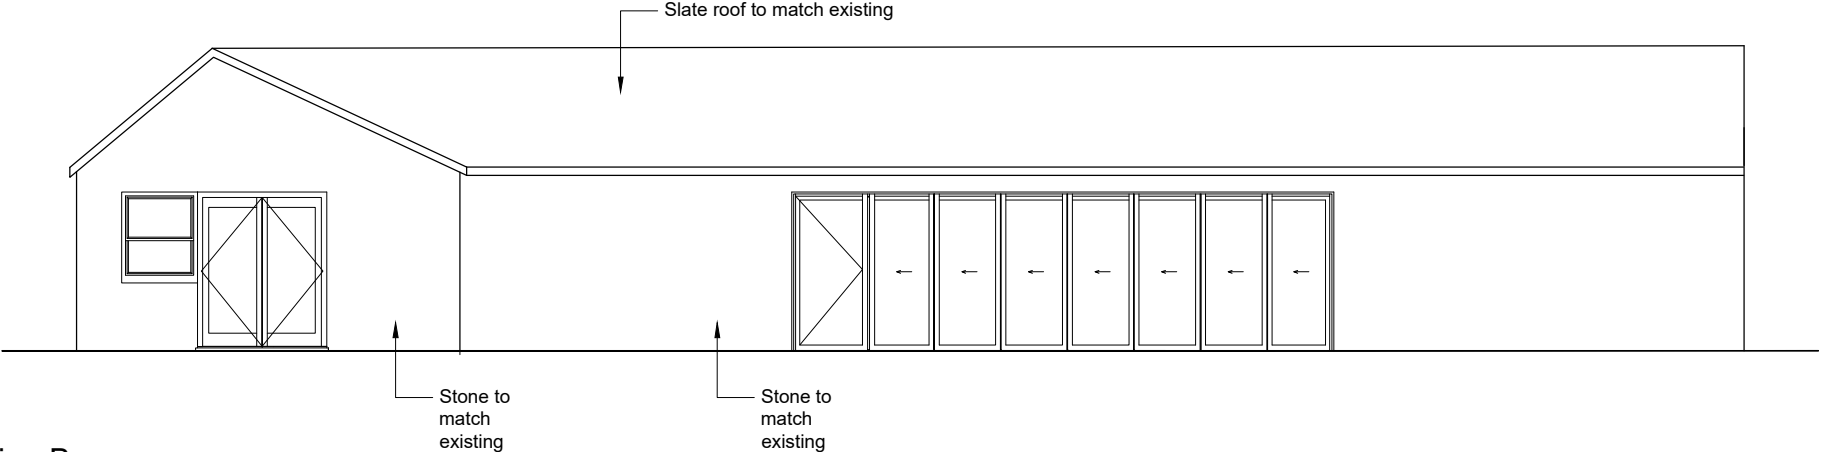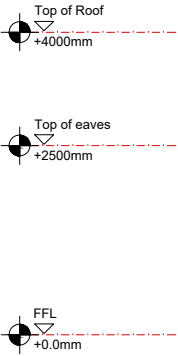


Proposed Elevation B

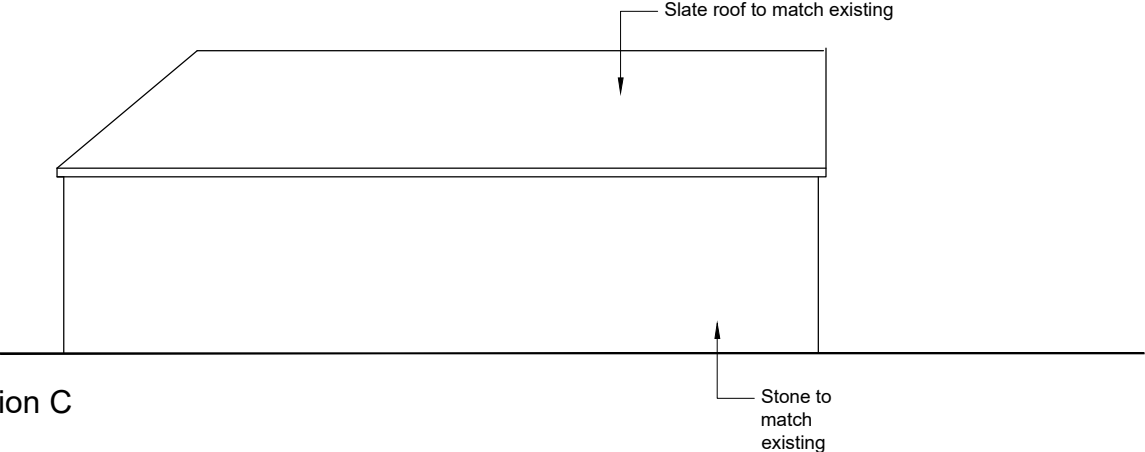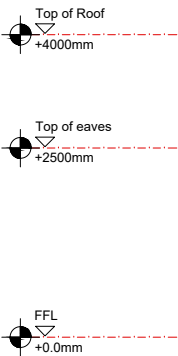

Proposed Elevation C

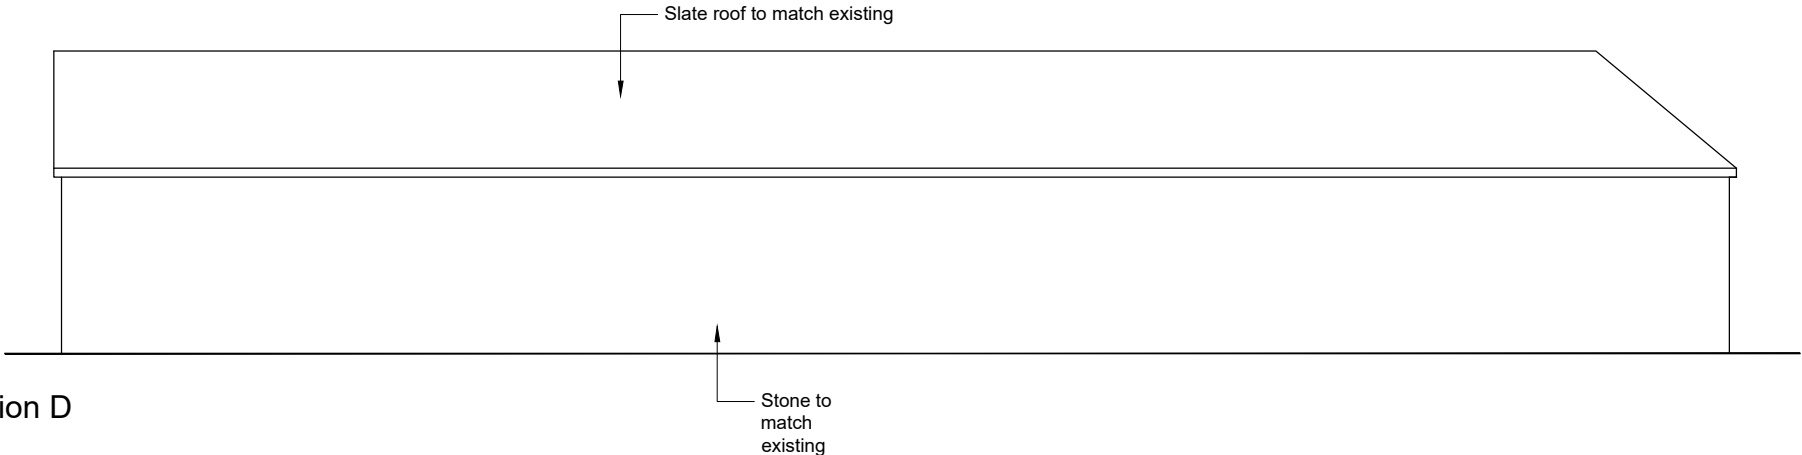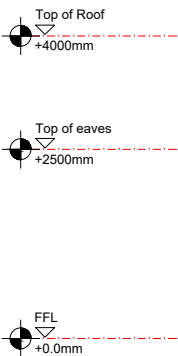

Proposed Elevation D

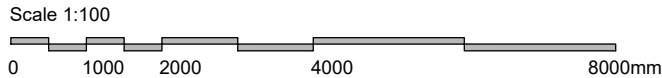

PARKdesigned
architects

Leeds: The LOFT,13, Carlton Mills, Armley, LS12 2QG London: Seven Pancras Square, 7 Kings Blvd, NC1 4AG		Tel: 0113 819 8057 Email: info@parkdesigned.com Website: www.parkdesigned.com	
Client:		Date:	Scale:
Mr Massey		July	1:100 @A3
Project Name:		Drawn:	Reviewed:
Copley Farm - Outbuildings		OS	EP
Drawing Title:		Drawing No:	Revision:
Proposed Elevations - Storage 01		007	A
Drawing Status:		Project No:	
Planning		2024.06	

Do not scale off this drawing. Work to figured dimensions, and any discrepancy to be reported to the architect. Refer to larger scale drawings where available. ©PARK Designed