

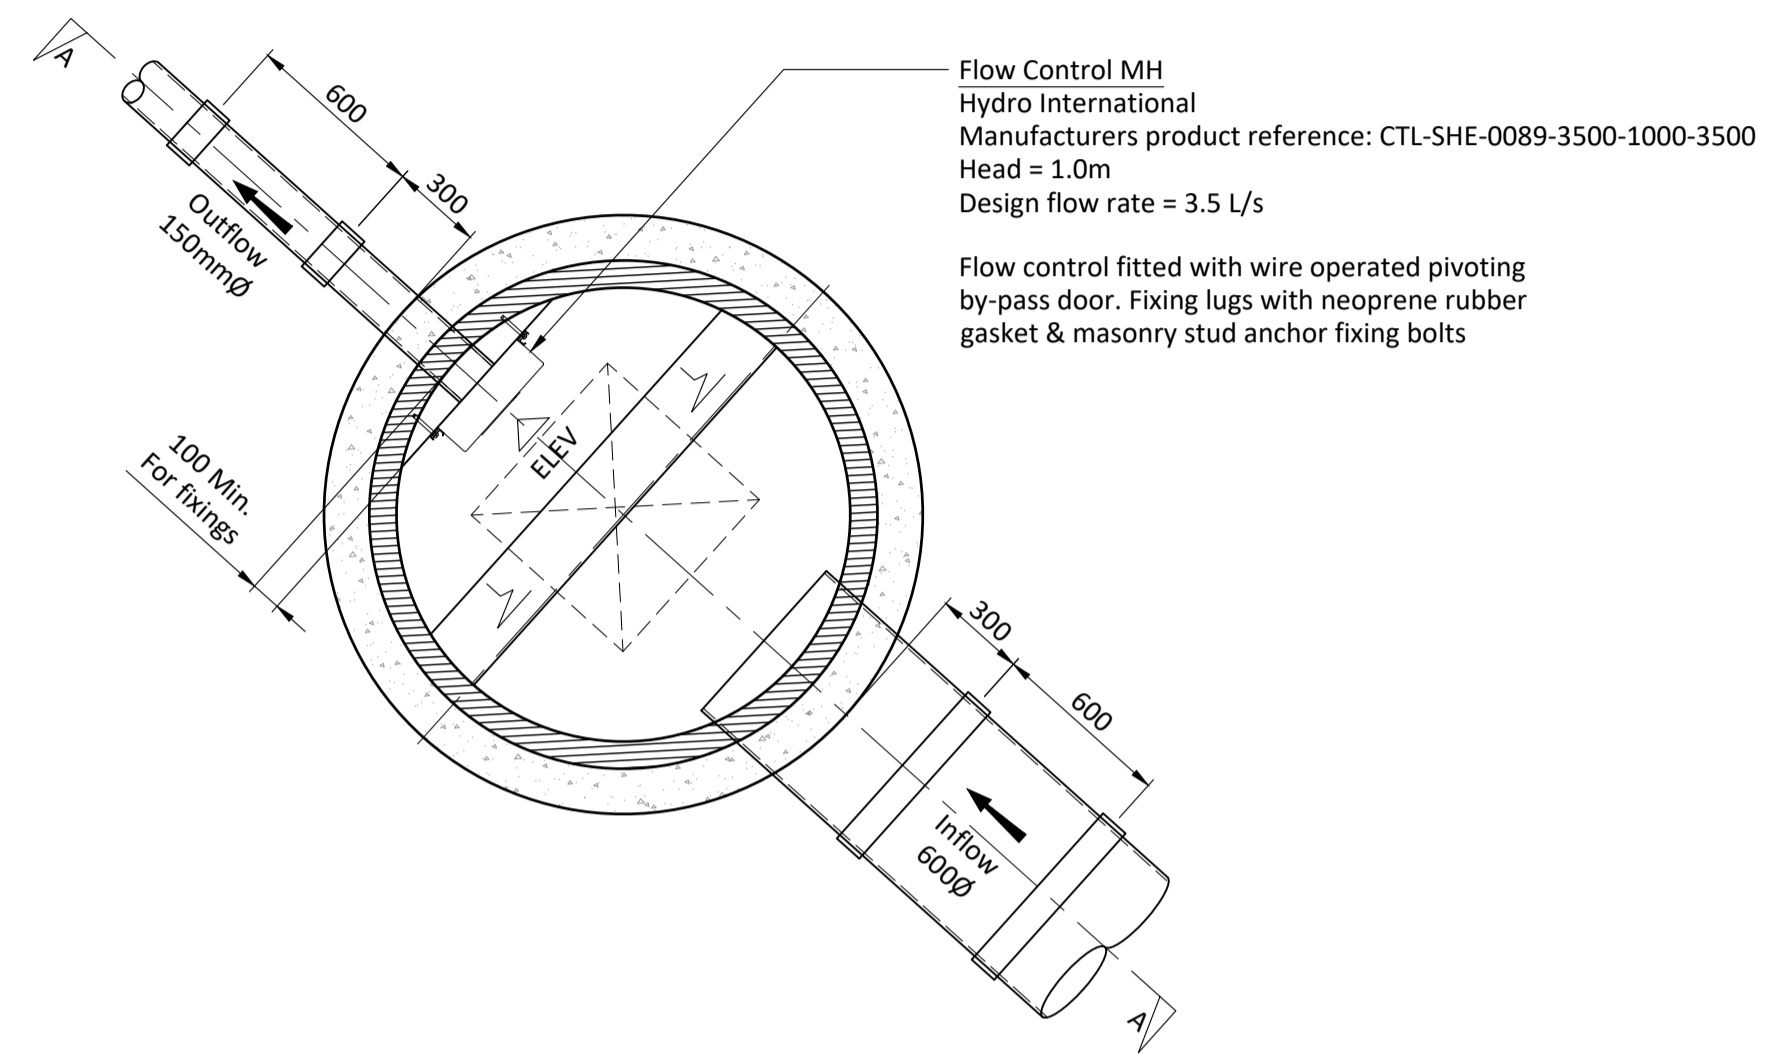


Notes


1. For drainage notes refer to drawing LACE-DP-24-077-500.

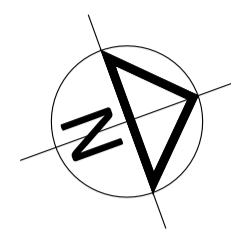


Plan on Flow Control Chamber (S10)
(Scale 1:25)

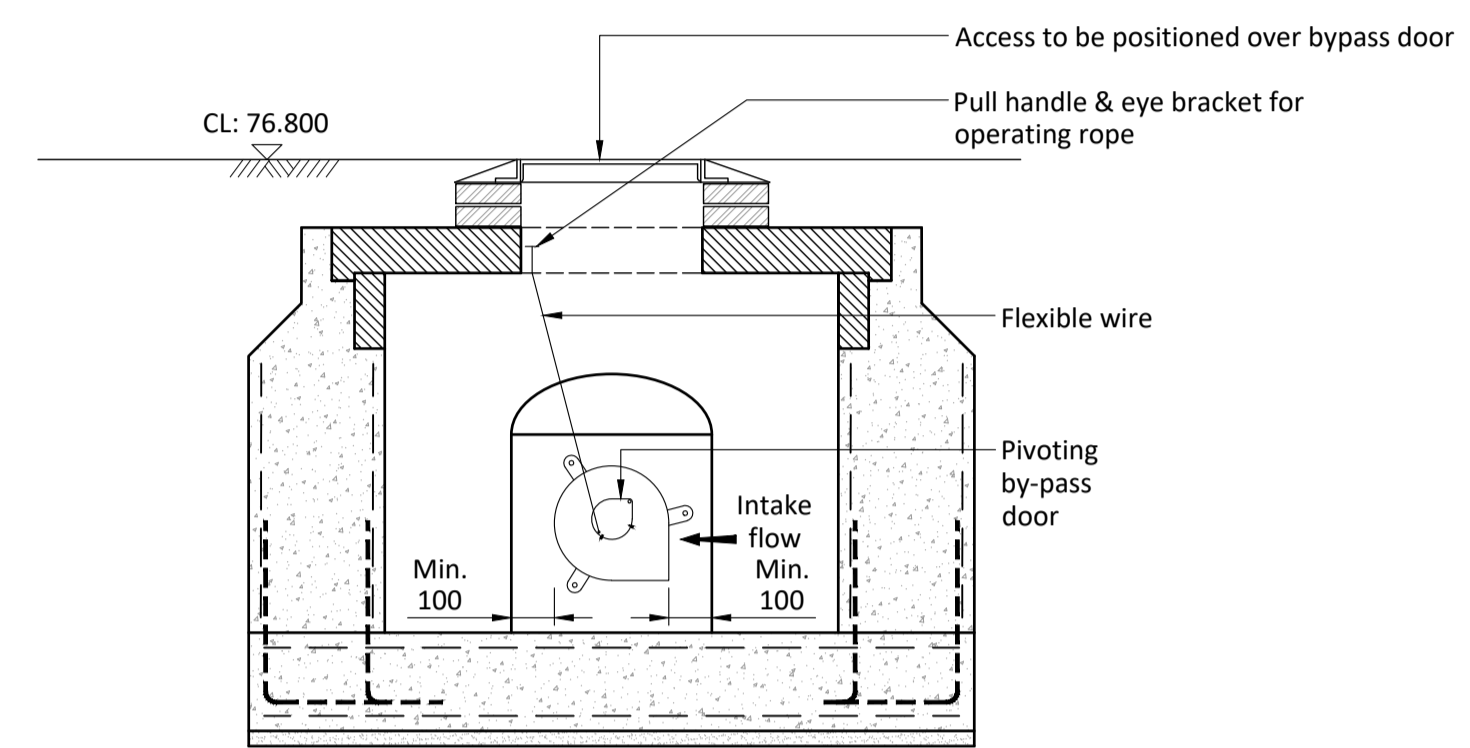

Elevation On Flow Control
(Scale 1:25)

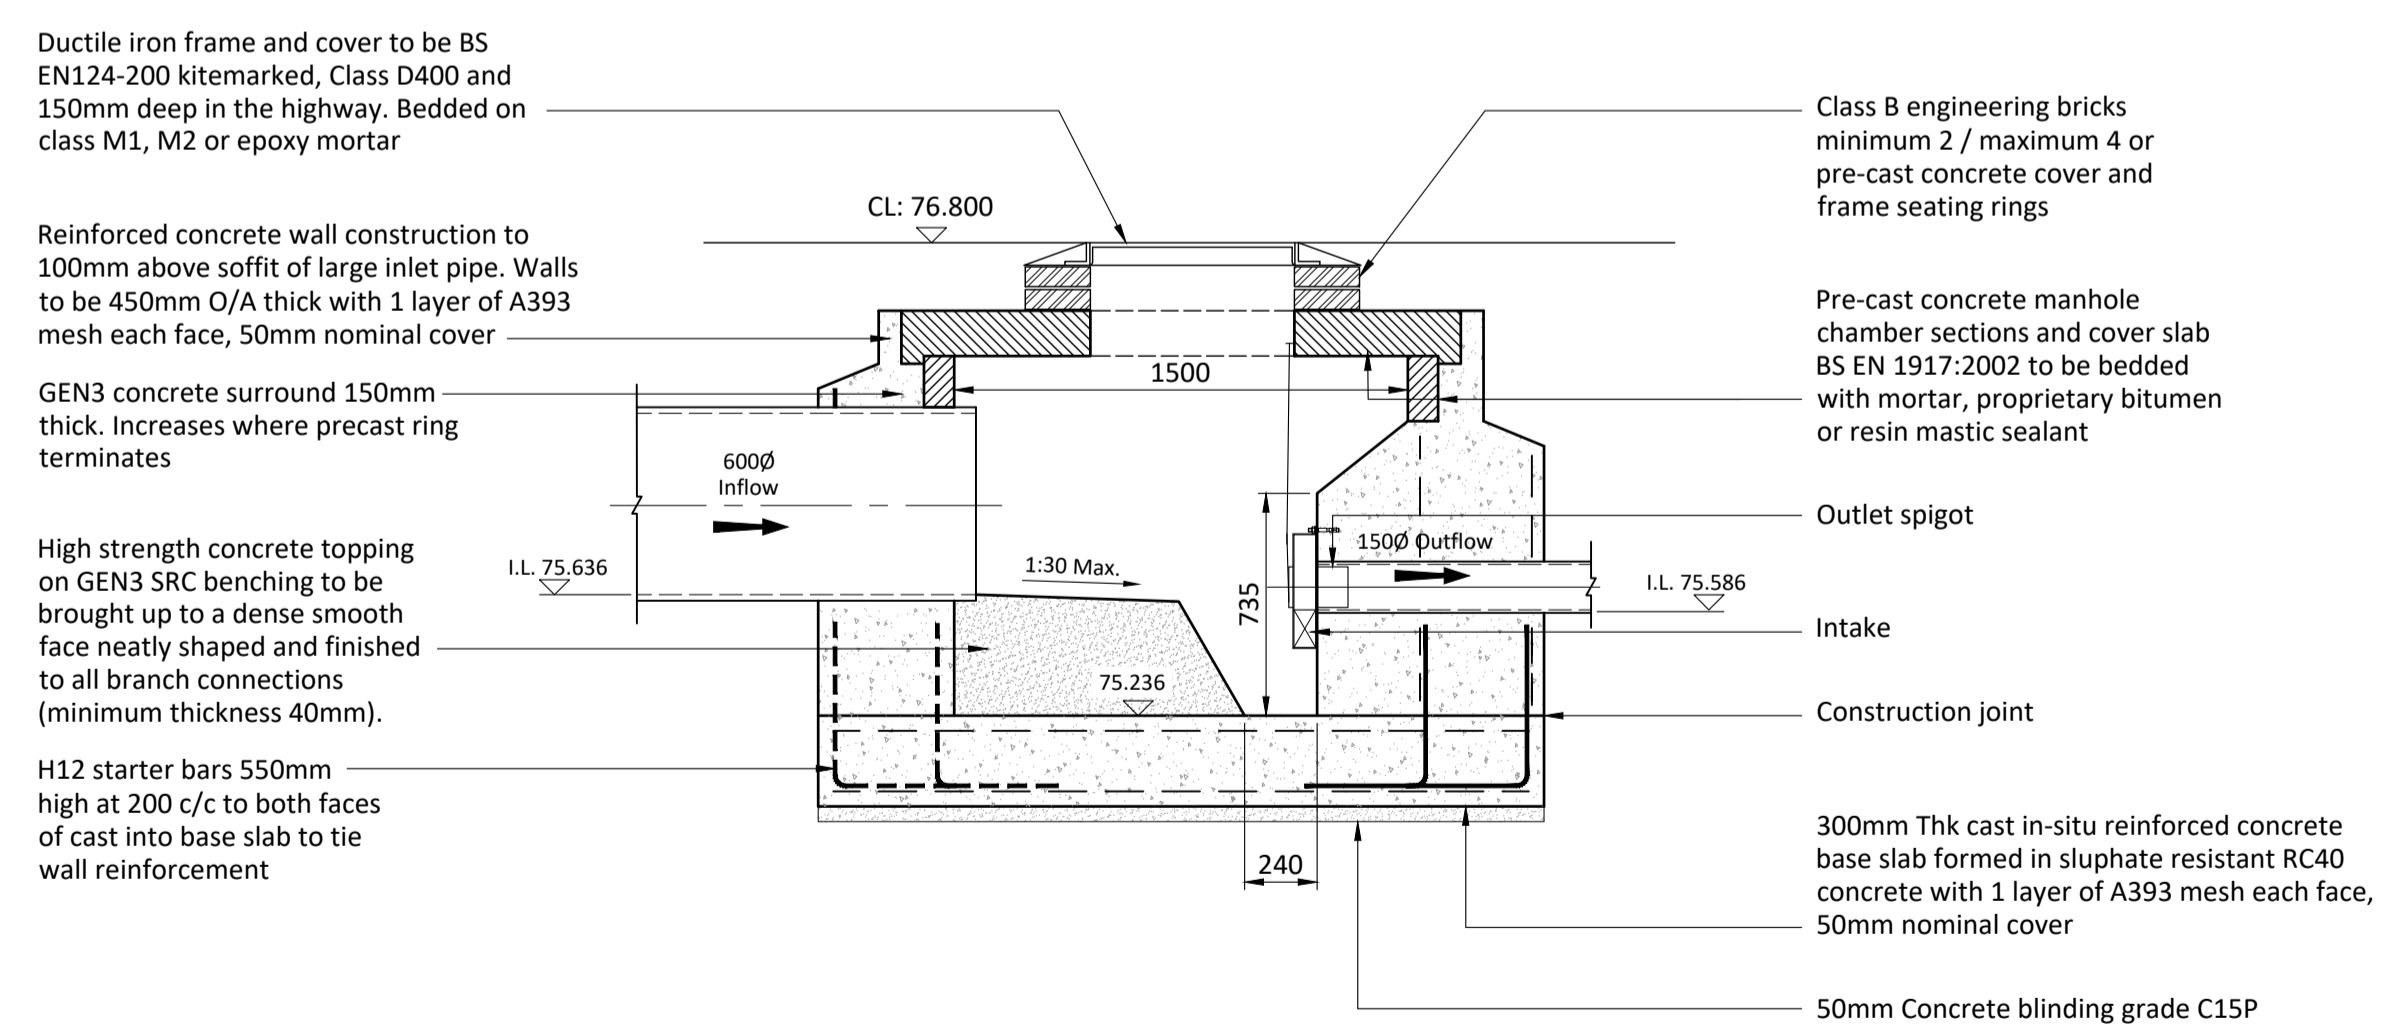

Section A-A
(Scale 1:25)

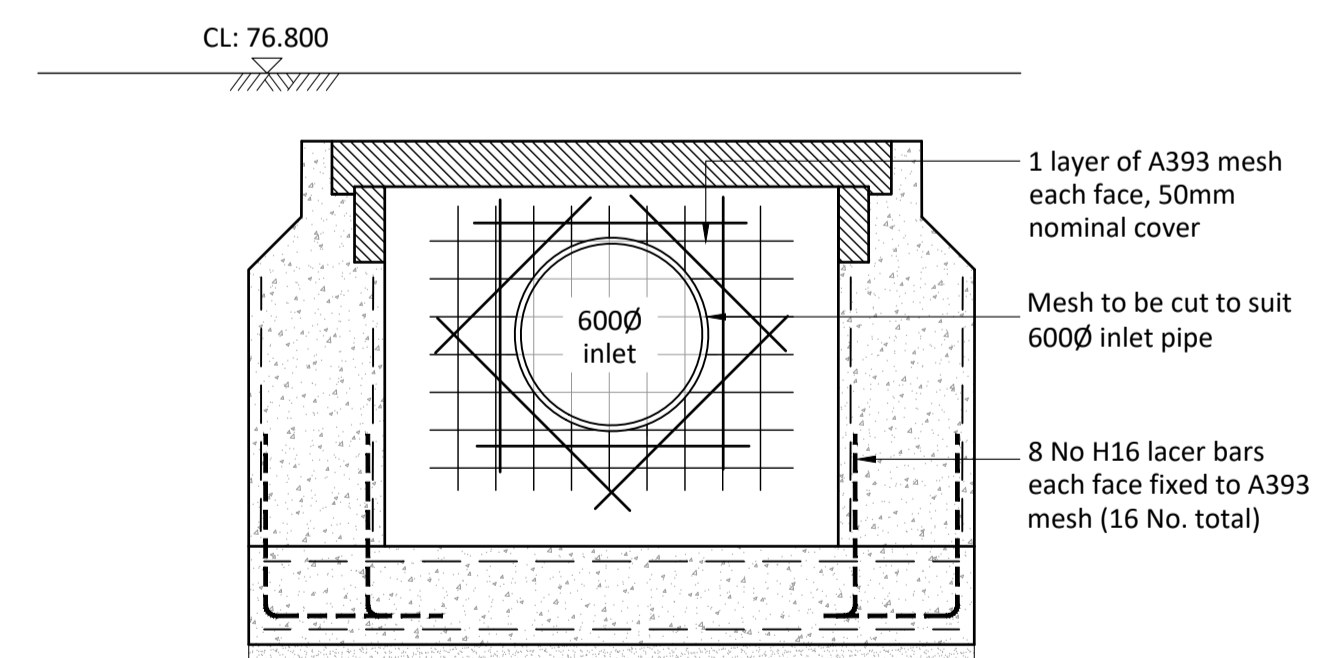

Inlet Pipe Reinforcement
(Scale 1:25)

DESCRIPTION	REV	DATE	CHK	APR
-------------	-----	------	-----	-----

L.A.C.E.
DOMESTIC PROJECTS LTD

6 Gomersal Lane
Bradford
BD19 4AE
Tel: 07788 818985
Email: Lee@lacedomestic.co.uk

PROJECT
**Knowl Road
Mirfield**

DRAWING TITLE
**Flow Control Manhole (S10)
General Arrangement & Details**

CLIENT
Mr J Ellam

STATUS
Information

DRAWN KK DATE 25/07/2024

CHECKED KA SCALE

APPROVED KA AS SHOWN @ A1

DRAWING NUMBER LACE-DP-24-077-502 REVISION -