
 
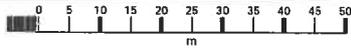



# LOCATION PLAN 1:1250

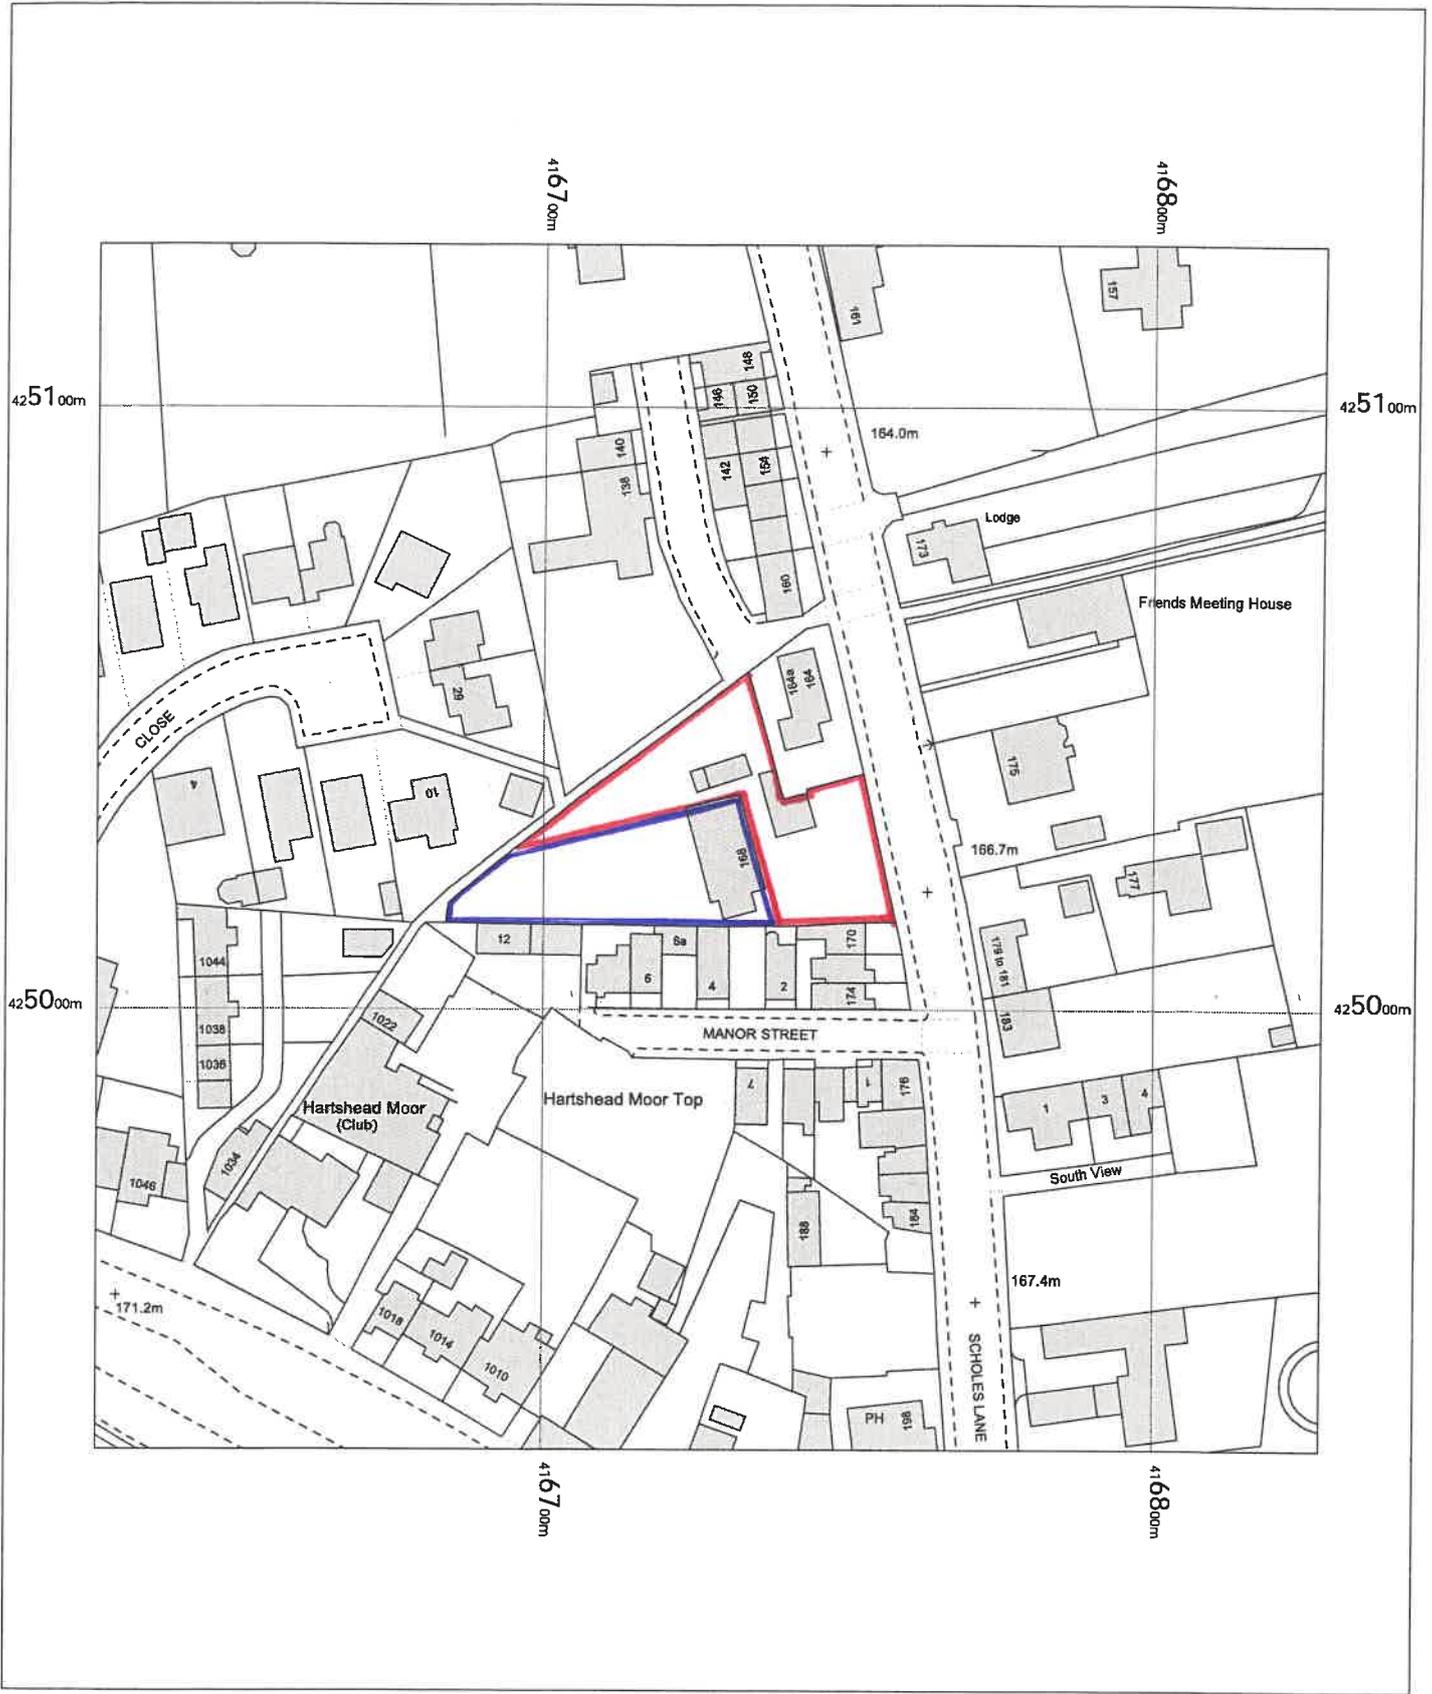

OS MasterMap 1250/2500/10000 scale  
 Tuesday, August 27, 2024, ID: BW1-01181841  
[maps.blackwell.co.uk](http://maps.blackwell.co.uk)

1:1250 scale print at A4, Centre: 416727 E, 425027 N

©Crown Copyright Ordnance Survey. Licence no.  
 100041041

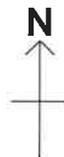

**BLACKWELL'S  
 MAPPING SERVICES**  
 PERSONAL & PROFESSIONAL MAPPING  
[www.blackwellmapping.co.uk](http://www.blackwellmapping.co.uk)

TEL: 0800 151 2612  
[maps@blackwell.co.uk](mailto:maps@blackwell.co.uk)

