



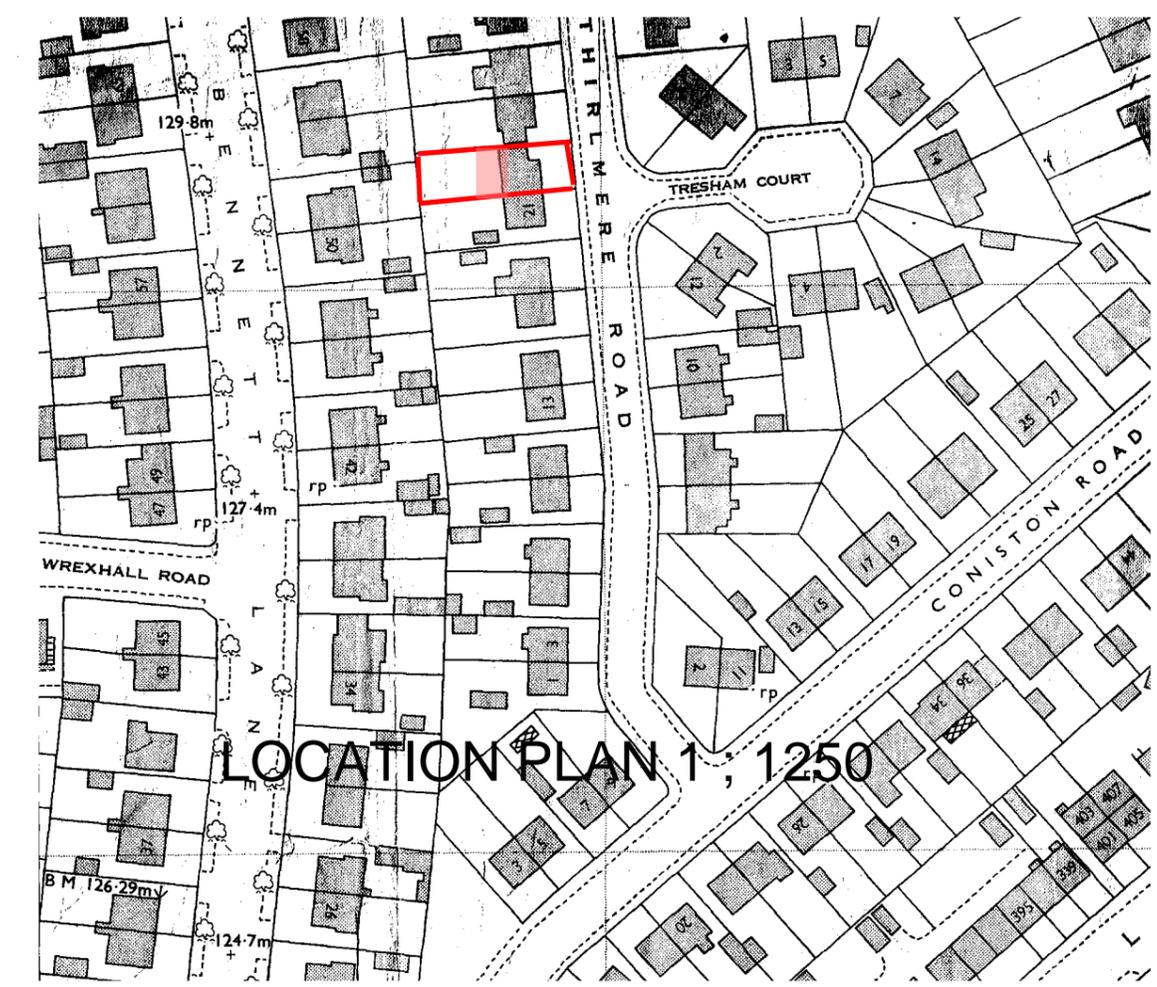

**EXISTING REAR ELEVATION**

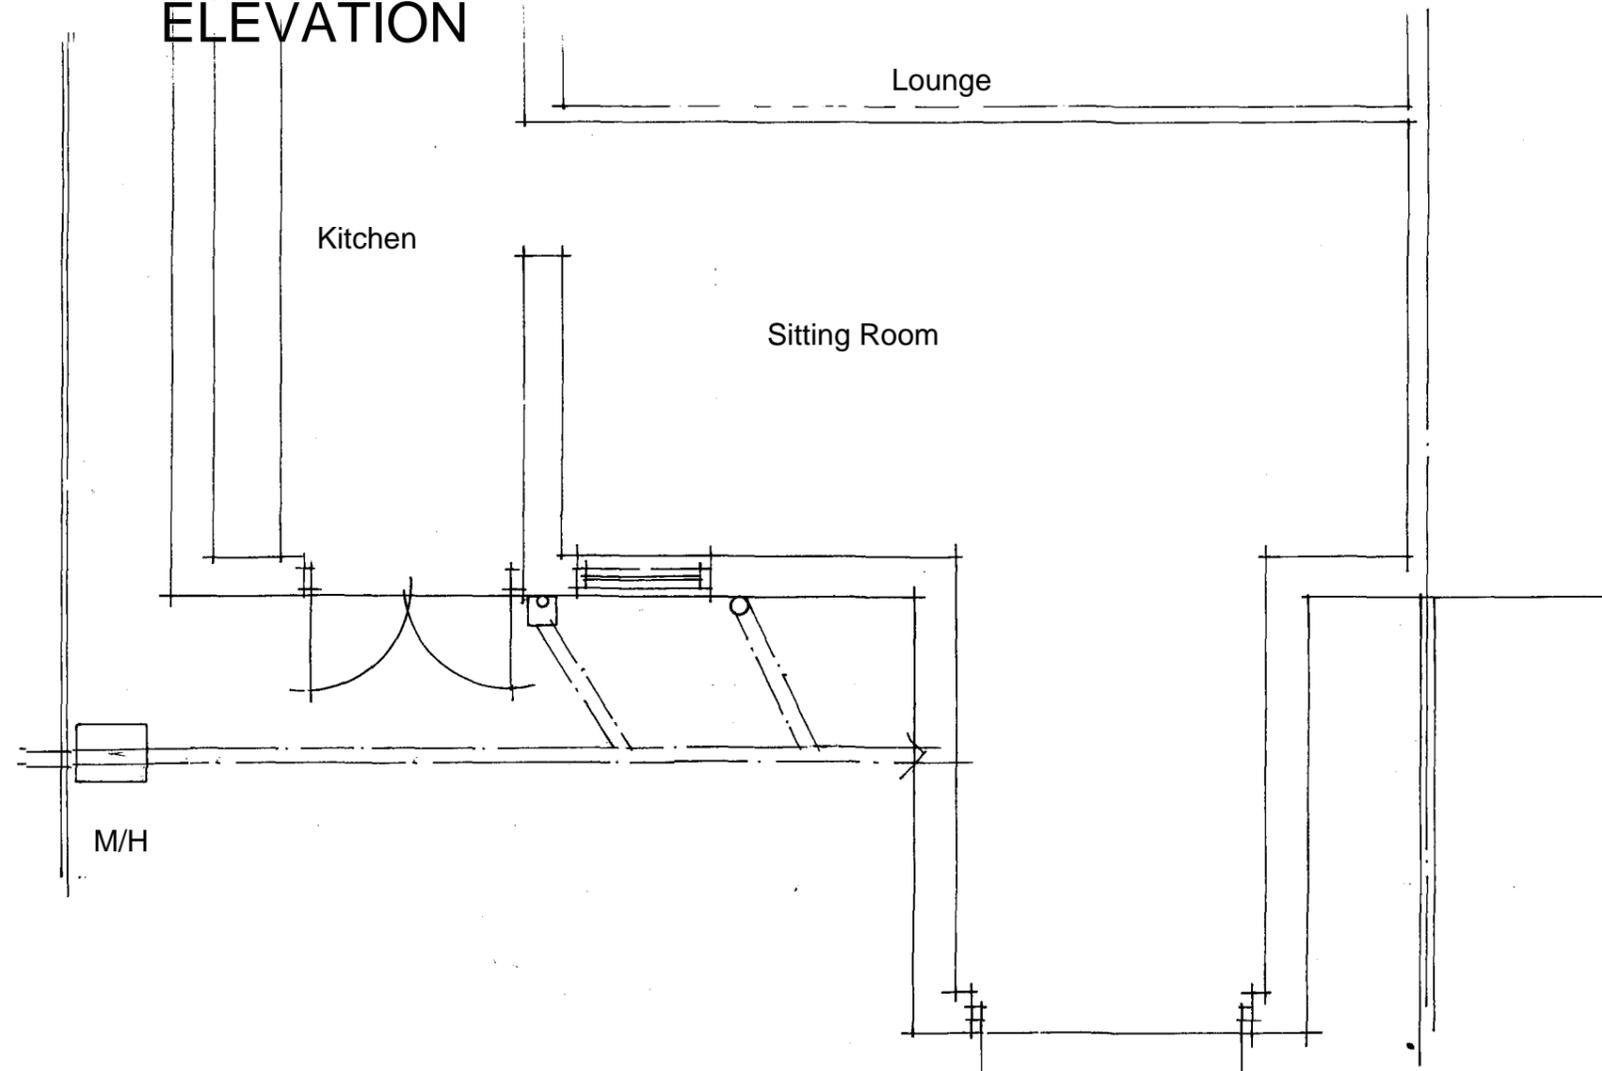

**LOCATION PLAN 1, 1250**