





THIS DRAWING HAS BEEN PREPARED FROM SURVEY INFORMATION SUPPLIED BY OTHERS AND IS FOR INFORMATION PURPOSES ONLY. DO NOT SCALE FROM DRAWING. USE FIGURED DIMENSIONS ONLY.

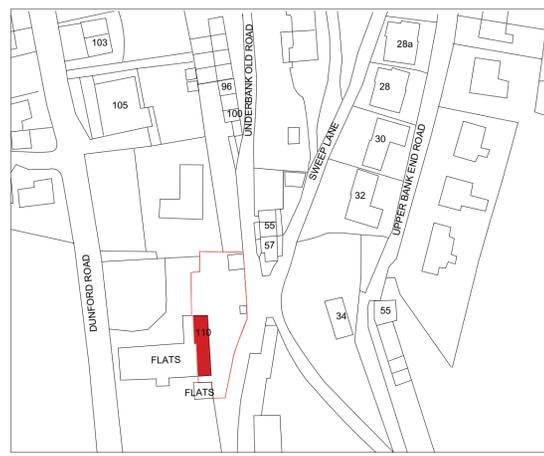

Scale Key
10m


LOCATION PLAN

1:1250

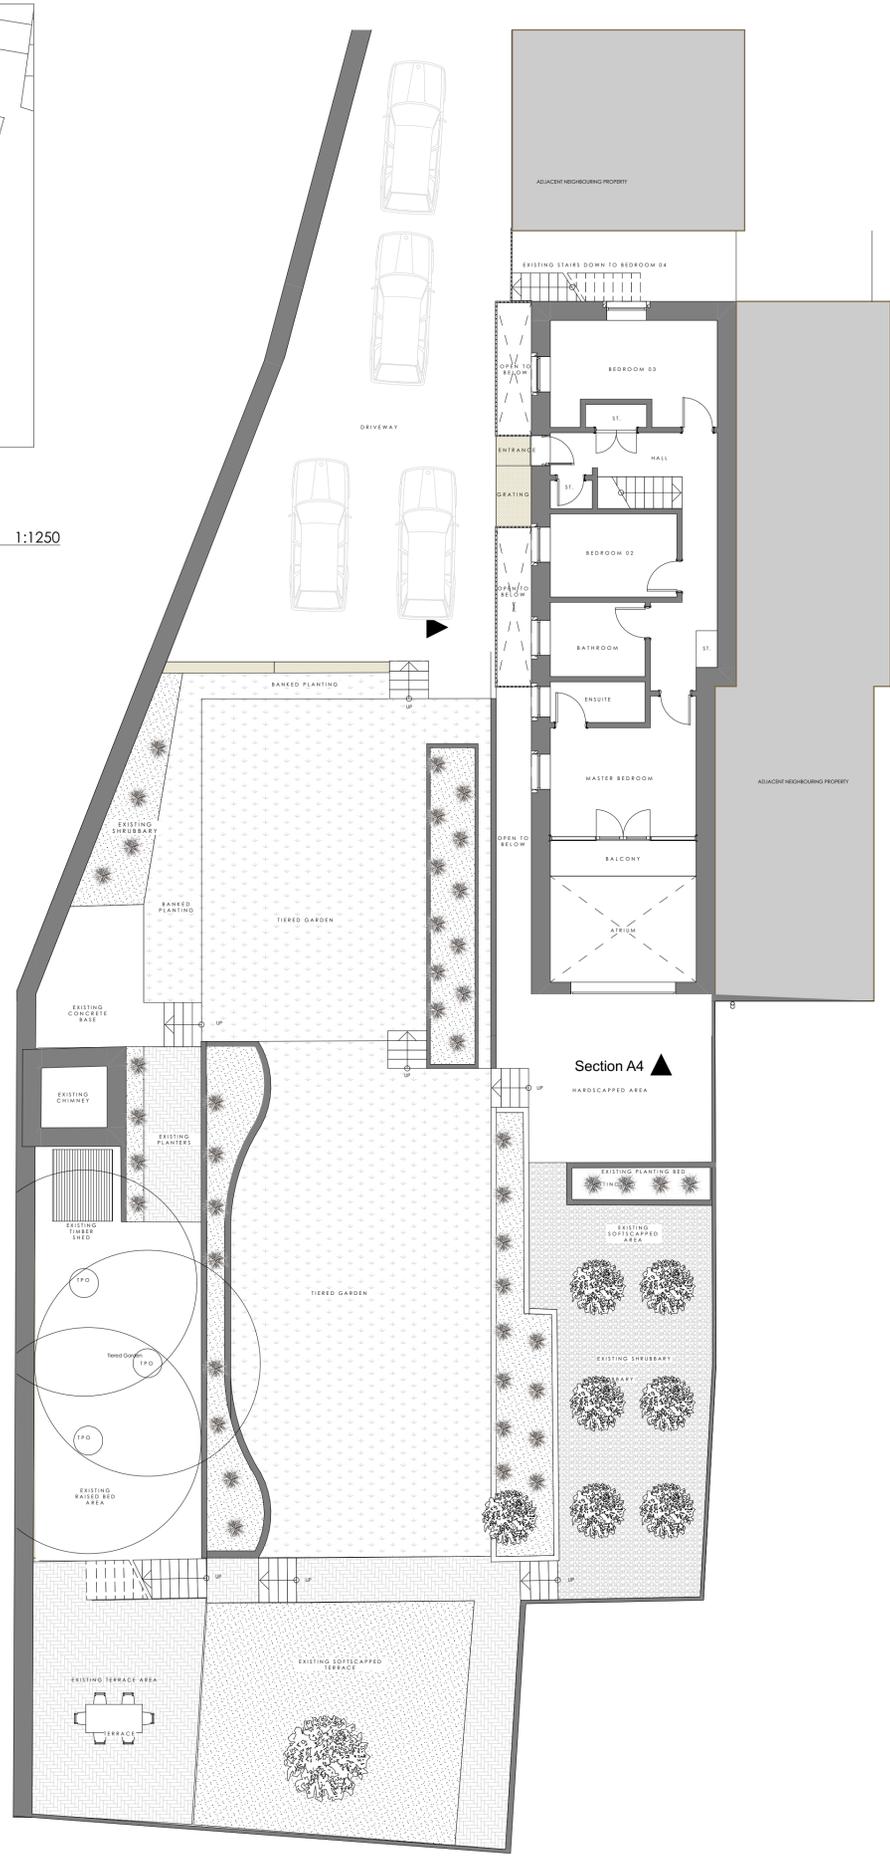

EXISTING GROUND FLOOR

1:100

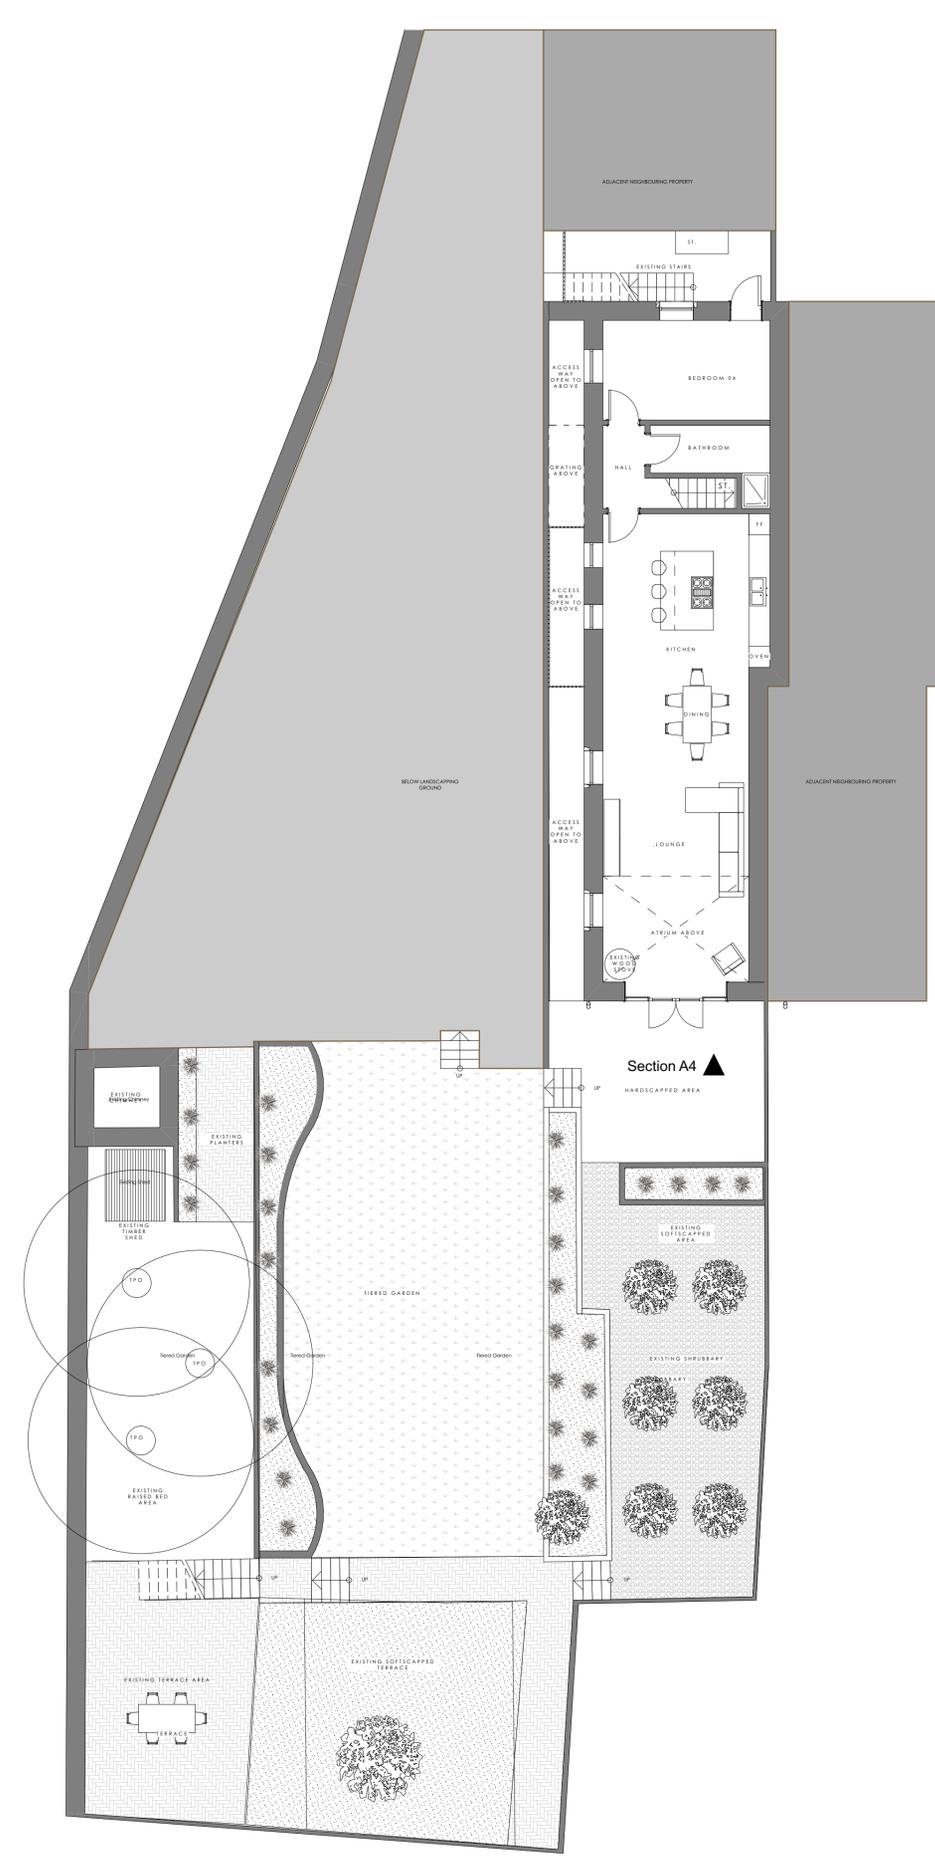

EXISTING LOWER GROUND FLOOR

1:100

Key Plan

Revisions

A	Planning Submission	JC	JC	20/08/2024
---	---------------------	----	----	------------

Rev Description Drawn Chk Date

Drawing Status: **PLANNING**

Client: **MR & MRS CATHCART.**

Project: **110 UNDERBANK OLD ROAD, HOLMFIRTH, HD9 1AS**

Drawing: **PROPOSED PLANS.**

Project No:	Drawing No:		
110	02_03		
Scale:	Date:	Drawn by:	Checked by:
varies	Aug 24	JC	—