



rev	details	by	date
P01	FIRST ISSUE	RB	23.02.2024


- Notes**
- Information shown on these drawings is not valid for Construction. Please refer to the status of the drawing in the Title and Issue box.
  - Do not scale from this drawing, use figured dimensions only where they are shown.
  - Do not procure or manufacture materials, or undertake construction site works from this drawing unless the issue status is noted as 'for construction'.
  - Any contractor that chooses to take forward this information for construction without full review process and sign-off does so at their own risk.
  - All measurements are to be checked on site prior to construction.
  - This drawing is to be read in conjunction with all other Gillespies drawings and specification and other consultants drawings as referred.
  - Where any conflict or inconsistency occurs between drawing and specification information the Contractor is to immediately notify Gillespies prior to continuing working.
  - Information to be read in coordination with Structural Engineer & M&E Engineer drawings & spec: Where any conflict or inconsistency occurs between Gillespies and Engineers drawing and specification information the Contractor is to immediately notify Gillespies prior to continuing working.

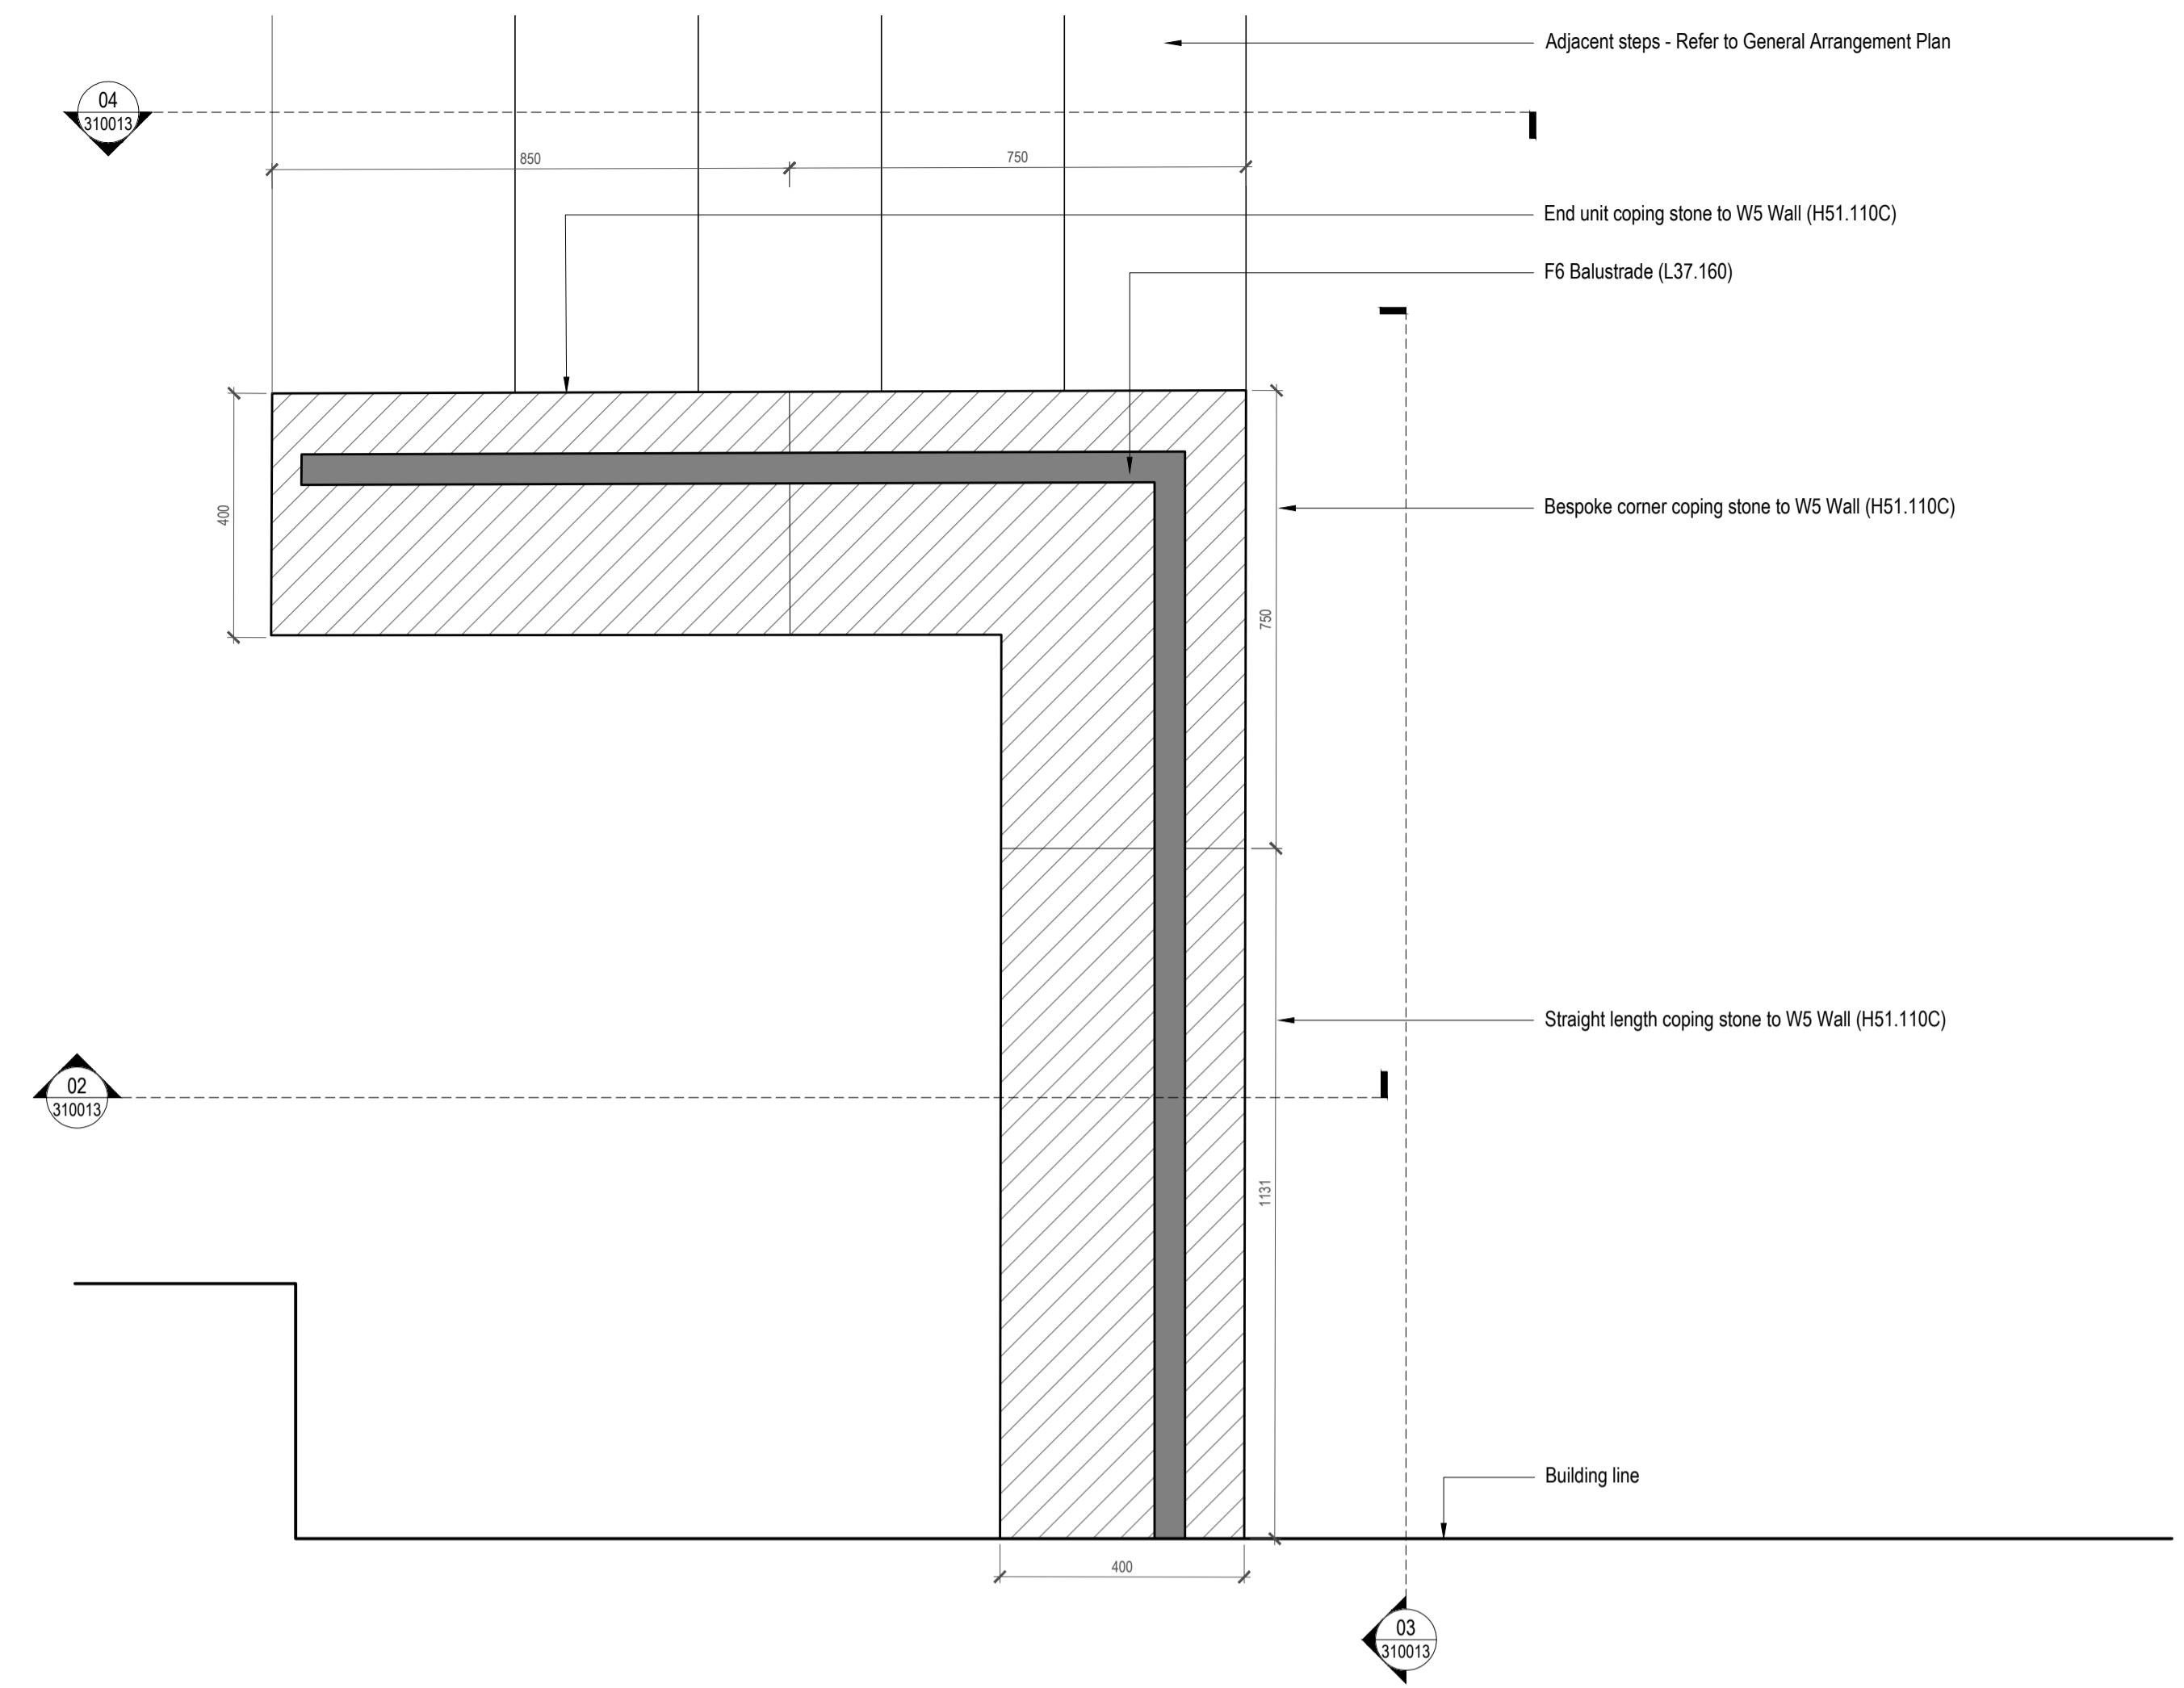


01 W5 - Natural Stone Clad Retaining Wall - Plan Detail  
Scale 1: 10 @A1

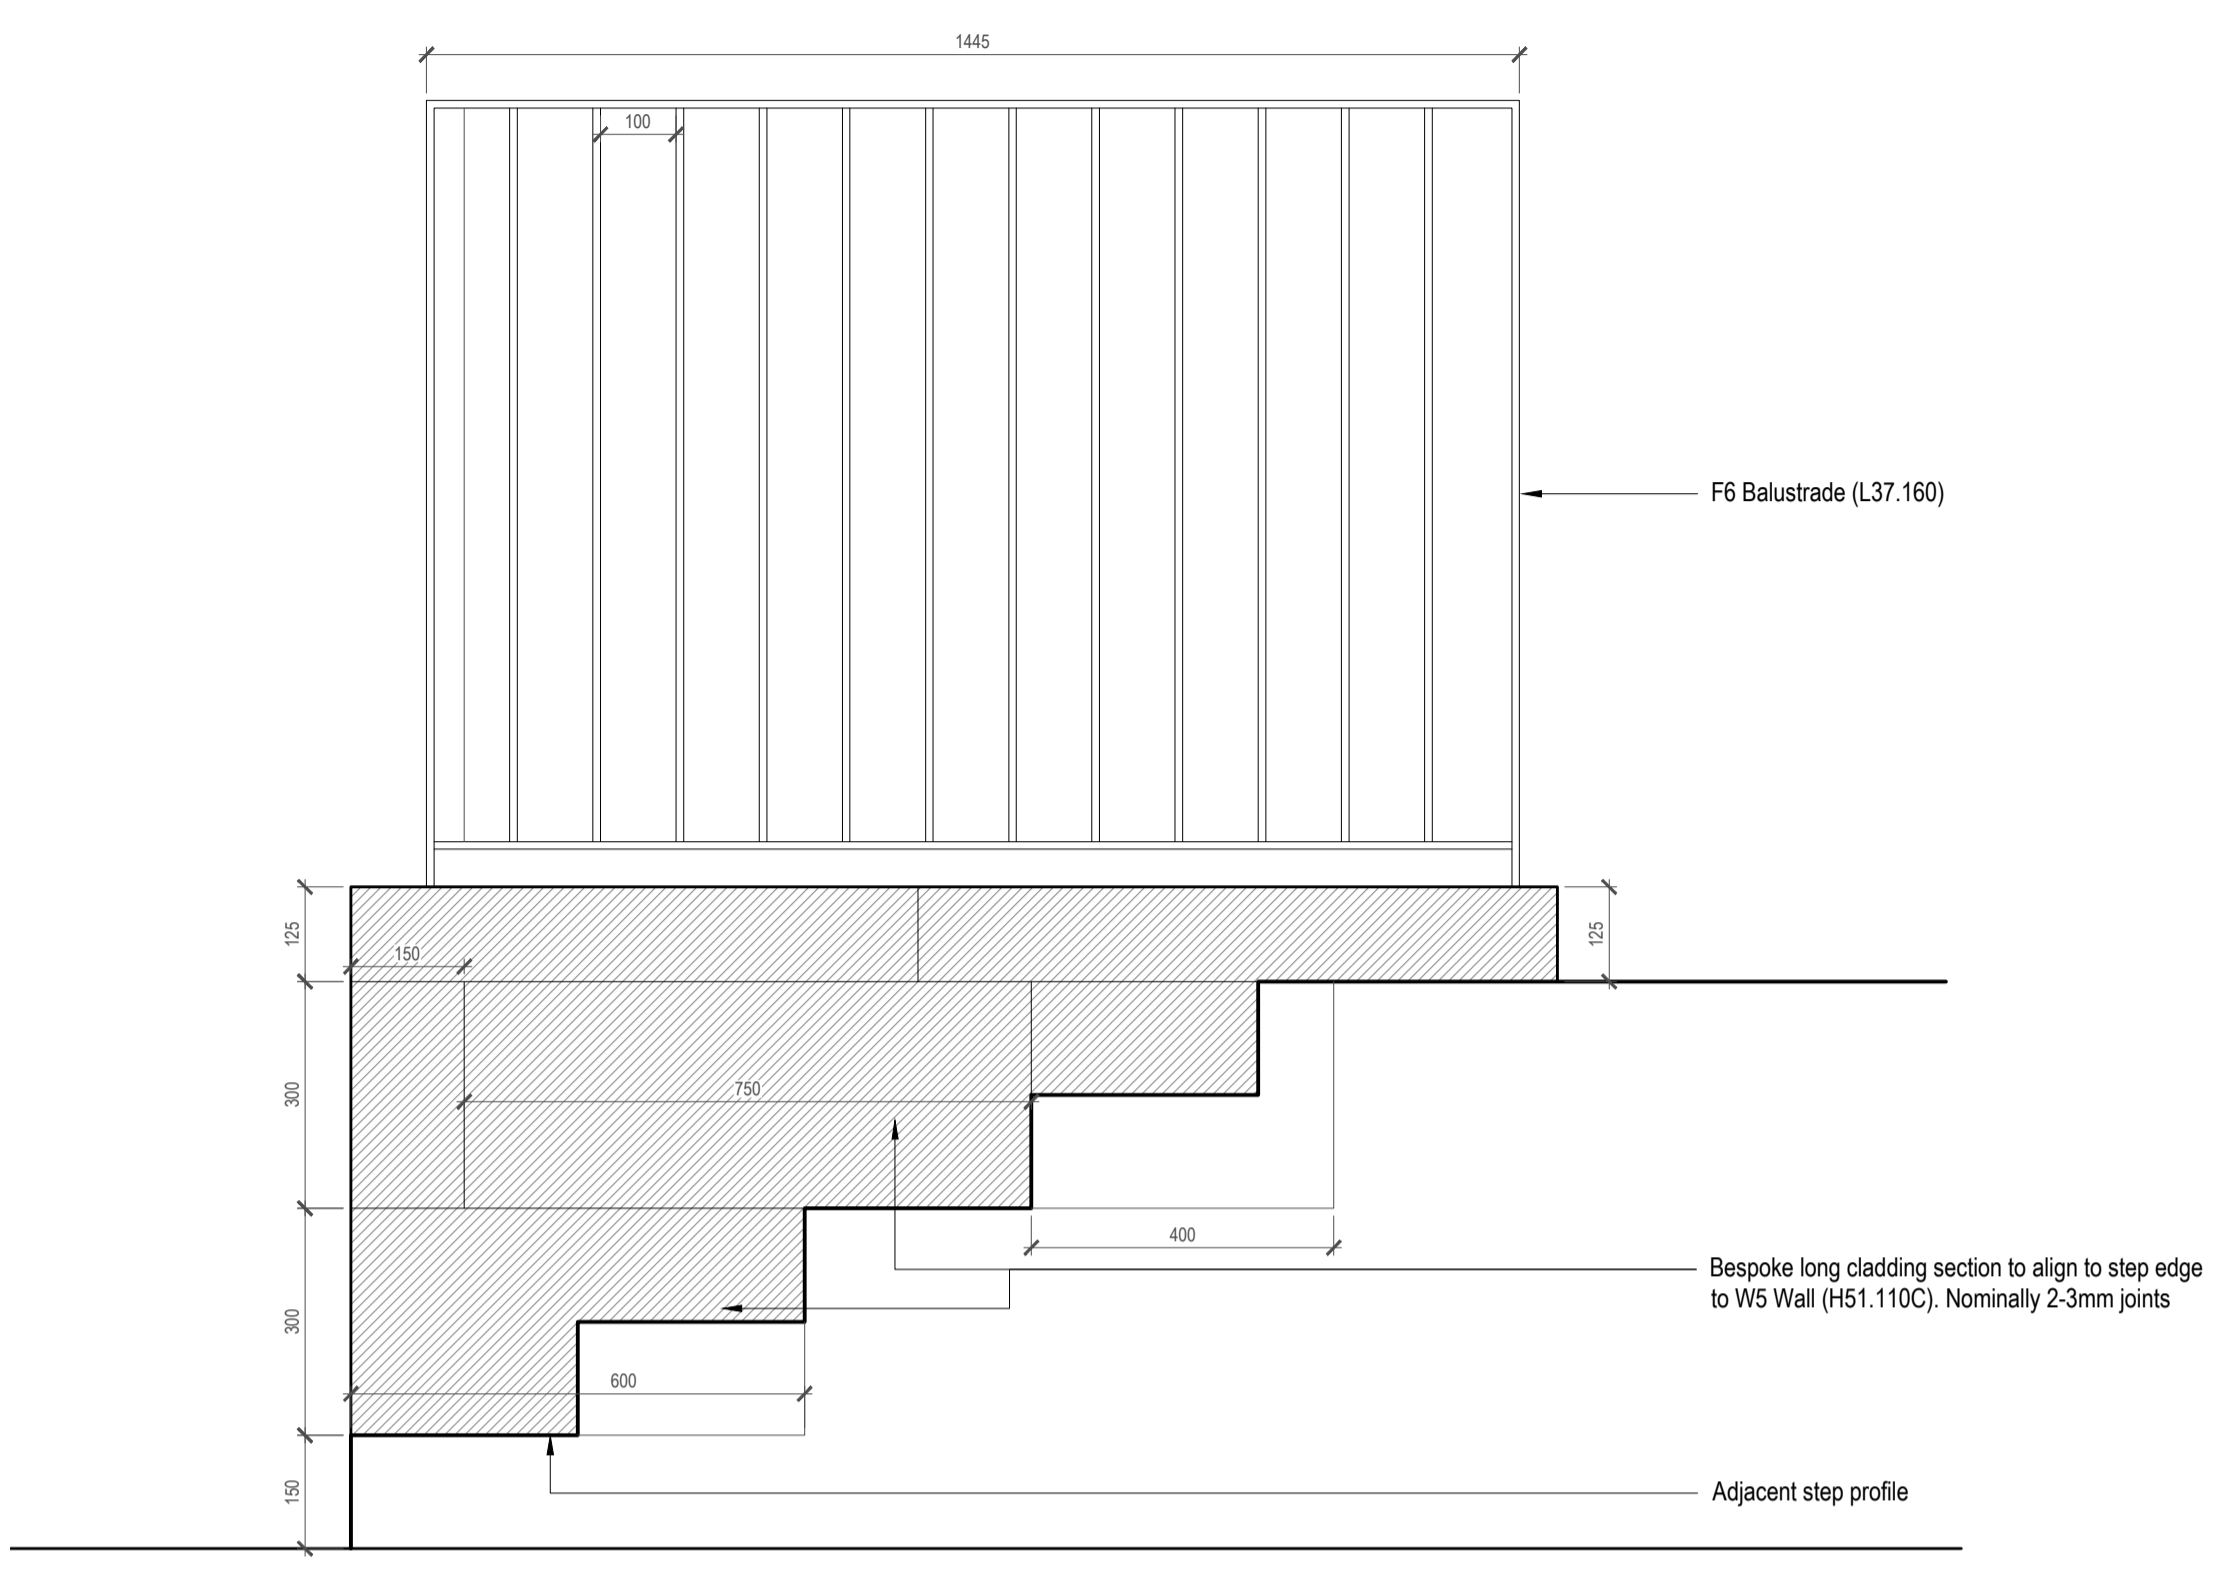

04 W5 - Natural Stone Clad Retaining Wall - Elevation Detail  
Scale 1: 10 @A1

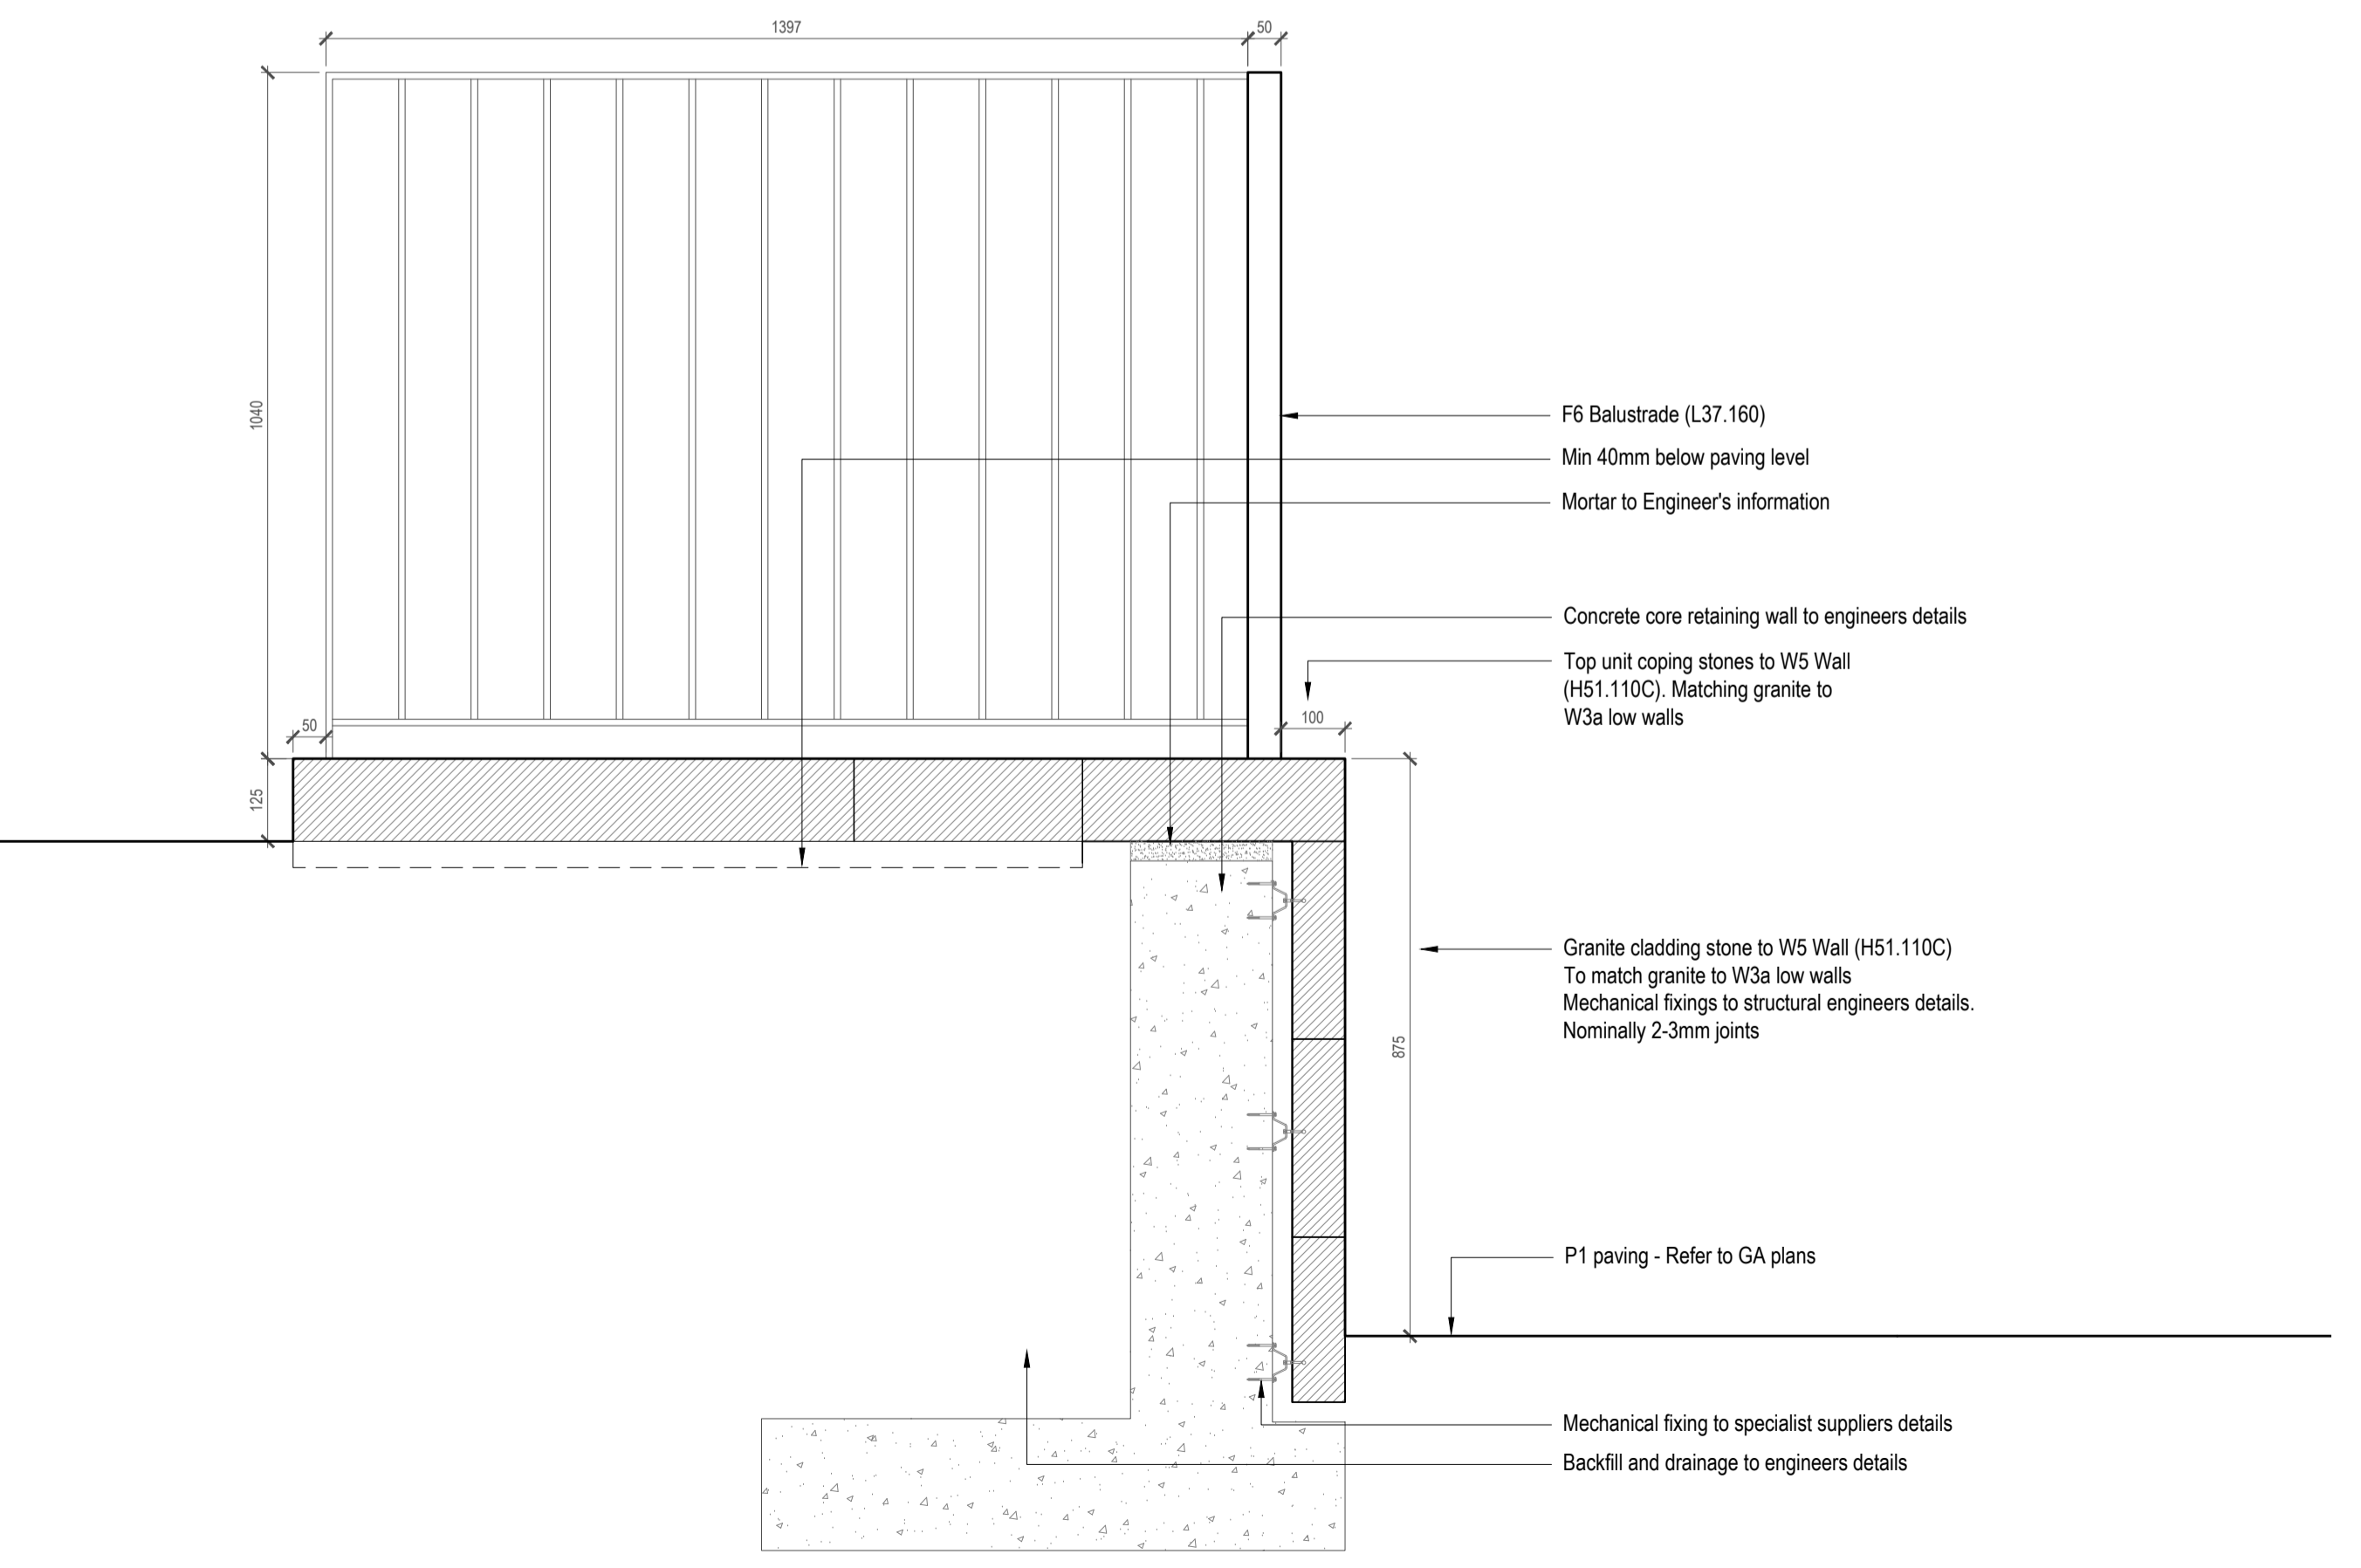

02 W5 - Natural Stone Clad Retaining Wall - Section Detail  
Scale 1: 10 @A1

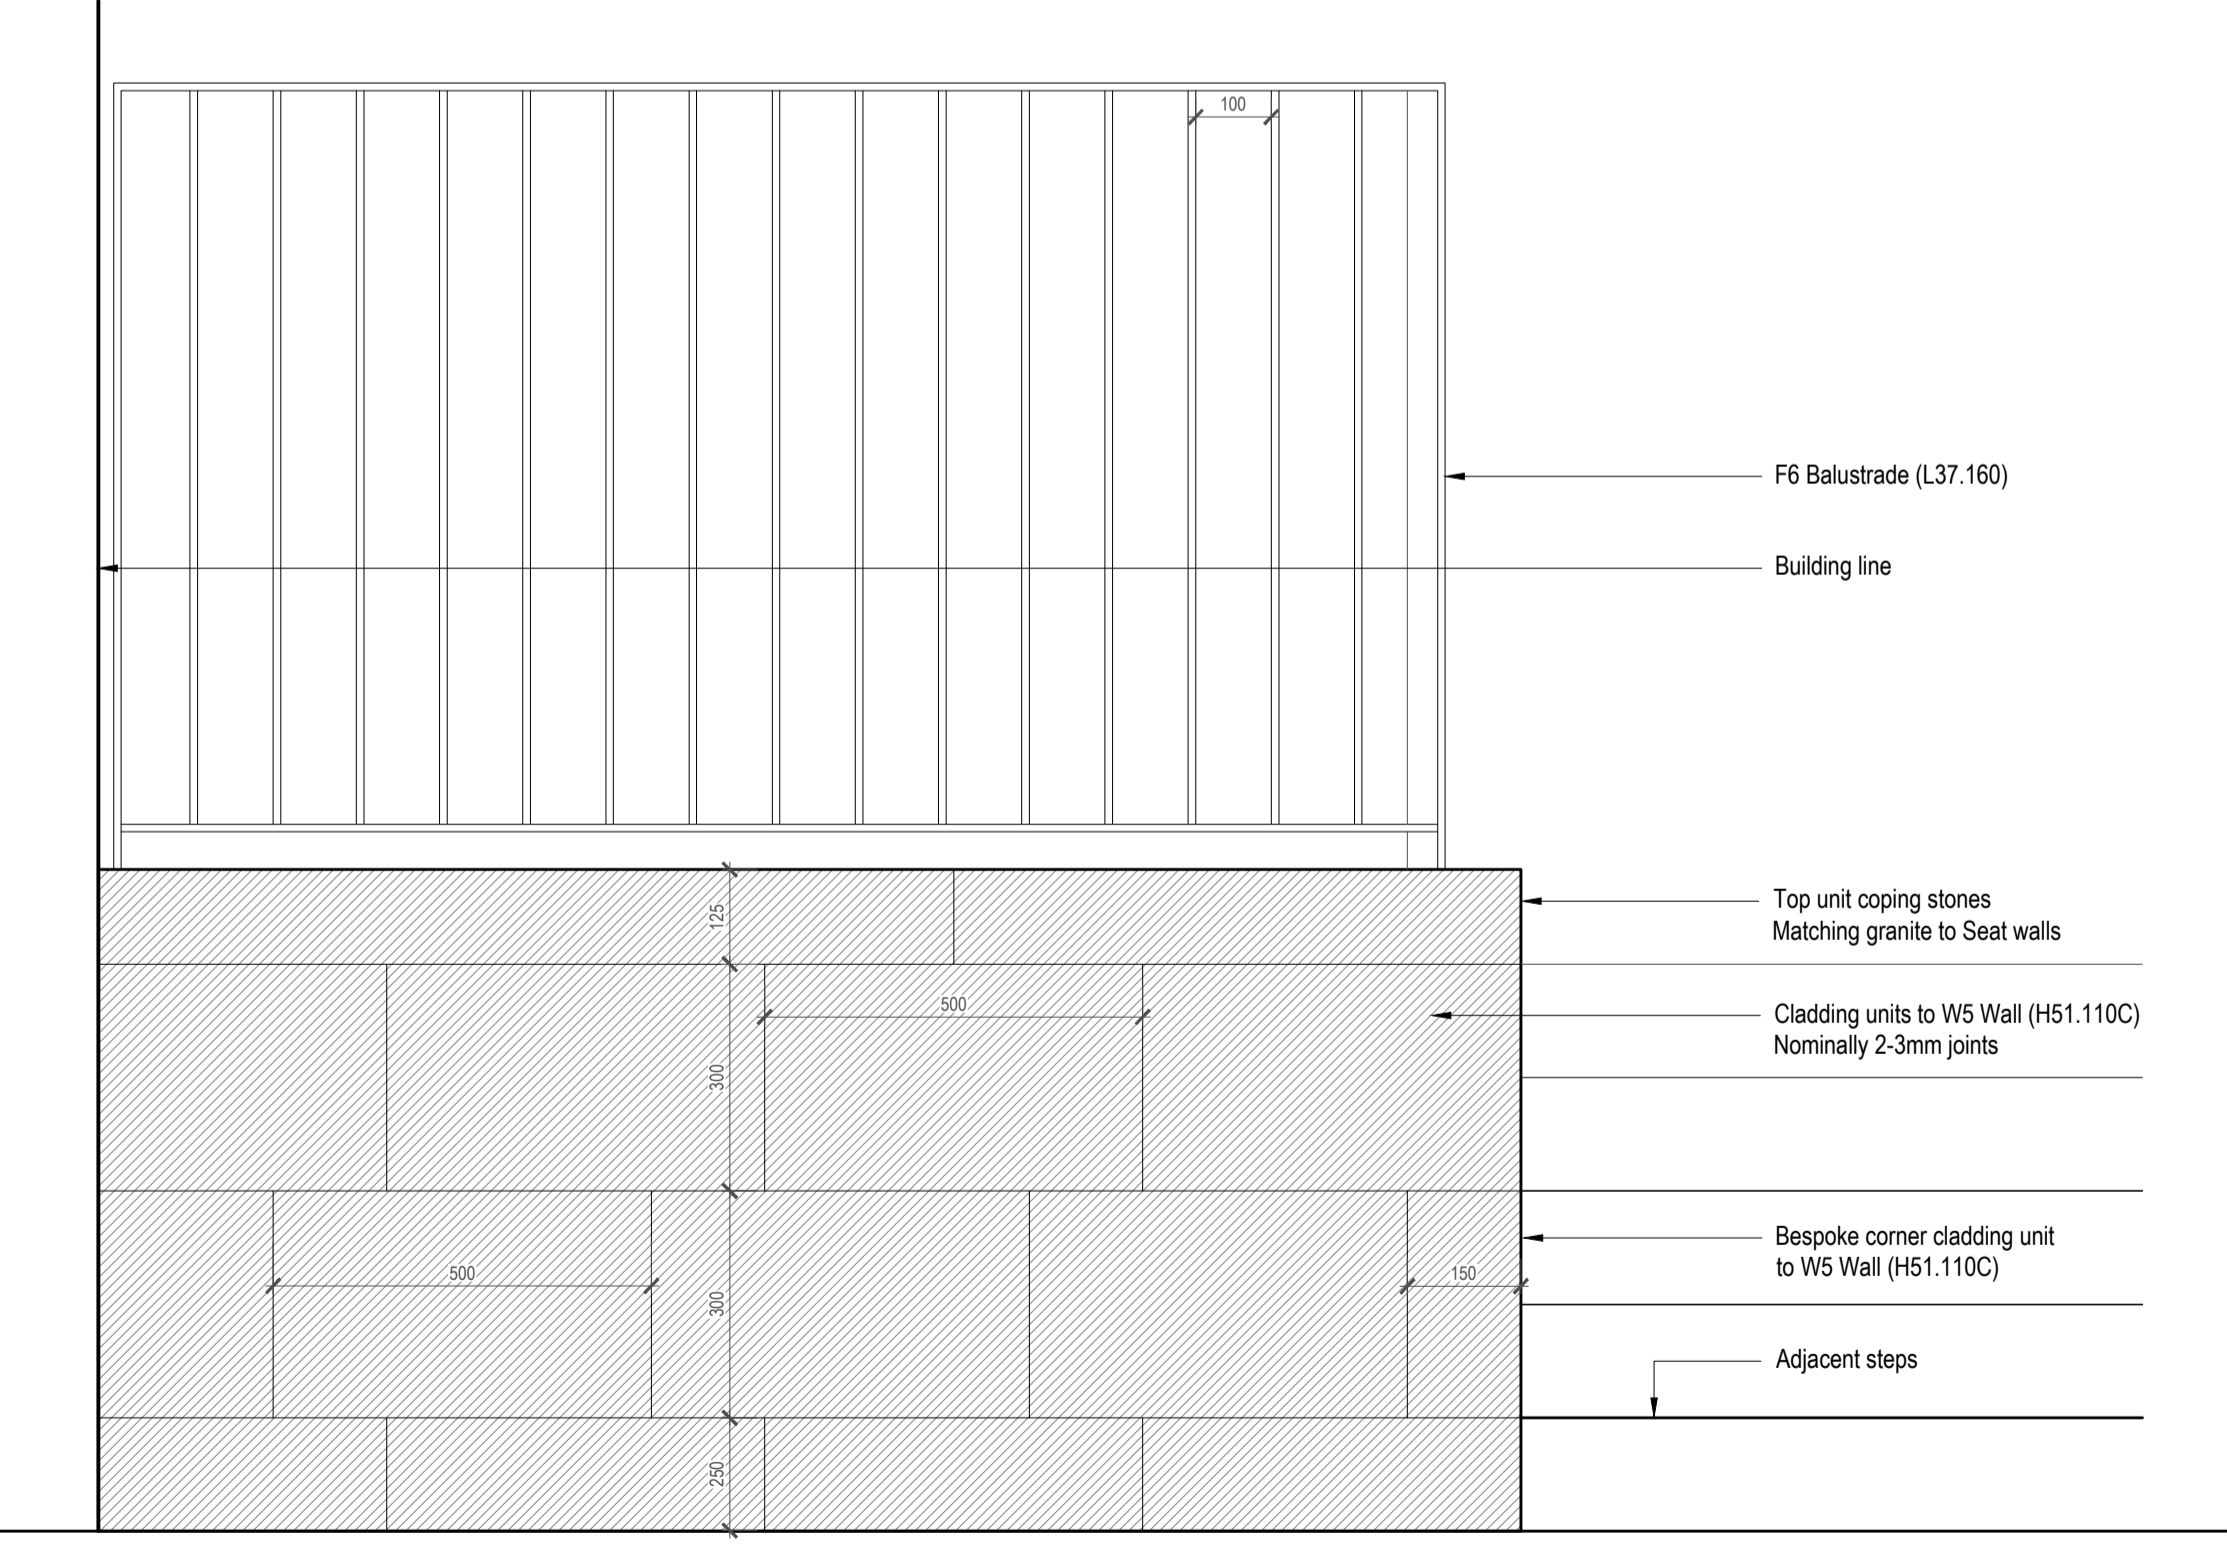

03 W5 - Natural Stone Clad Retaining Wall - Elevation Detail  
Scale 1: 10 @A1

Project title  
**Our Cultural Heart  
Huddersfield**

Drawing title  
**Wall Details  
Sheet 04**

Drawing status	Scale	Drawn
STAGE 4a	1:10 @ A1	RB
	Date	Checked
	17.11.2023	SH
	Drawing number	Revision
	IR430301-GIL-ZZ-00-DR-L-310013	P01

Client  
**BAM**

**Gillespies**

The Guild House  
Ripley Road  
Huddersfield  
P. 01484 303119  
E. enquiries@gillespies.co.uk