
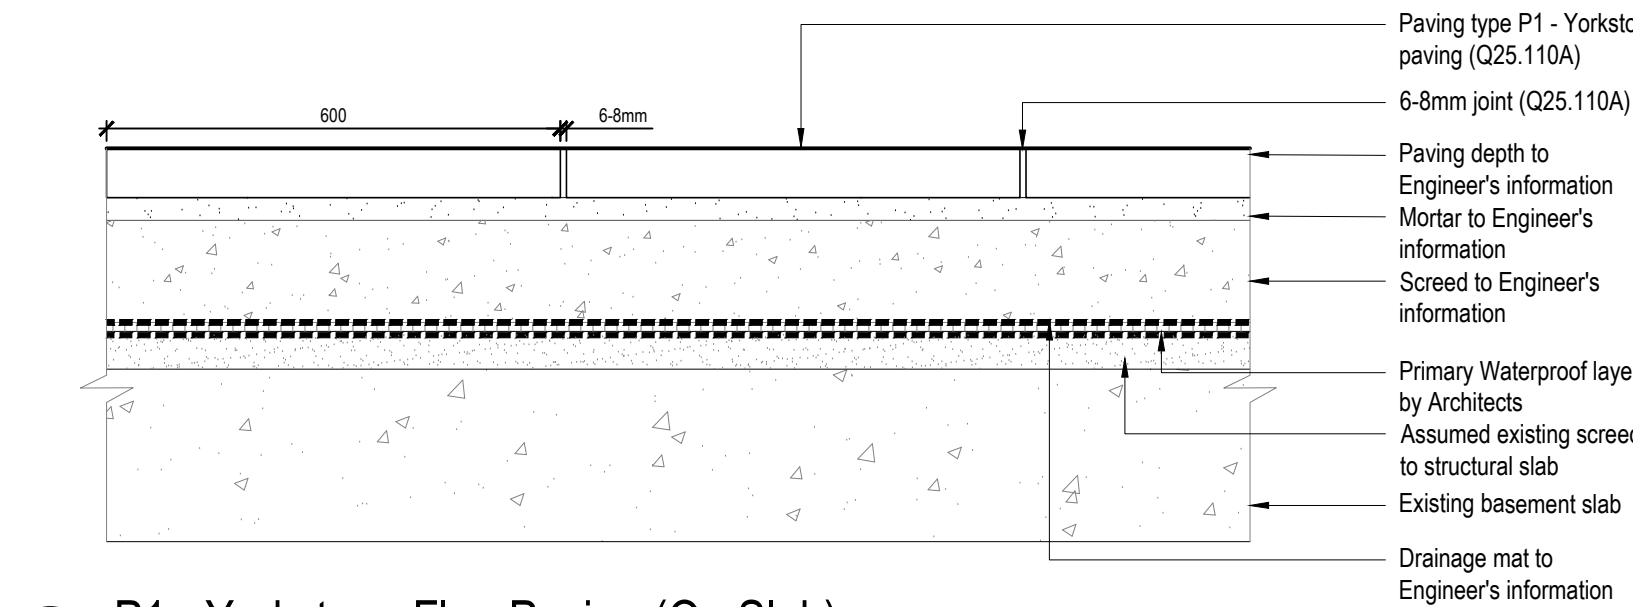




rev	details	by	date
P01	FIRST ISSUE	JRD	23.02.2024

Notes



- Information shown on these drawings is not valid for Construction. Please refer to the status of the drawing in the Title and Issue box.
- Do not scale from this drawing, use figured dimensions only where they are shown.
- Do not procure or manufacture materials, or undertake construction site works from this drawing unless the issue status is noted as 'for construction'.
- Any contractor that chooses to take forward this information for construction without full review process and sign-off does so at their own risk.
- All measurements are to be checked on site prior to construction.
- This drawing is to be read in conjunction with all other Gillespies drawings and specification and other consultants drawings as referred.
- Where any conflict or inconsistency occurs between drawing and specification information the Contractor is to immediately notify Gillespies prior to continuing working.
- Information to be read in coordination with Structural Engineer & MSE Engineer drawings & spec: Where any conflict or inconsistency occurs between Gillespies and Engineers drawing and specification information the Contractor is to immediately notify Gillespies prior to continuing working.

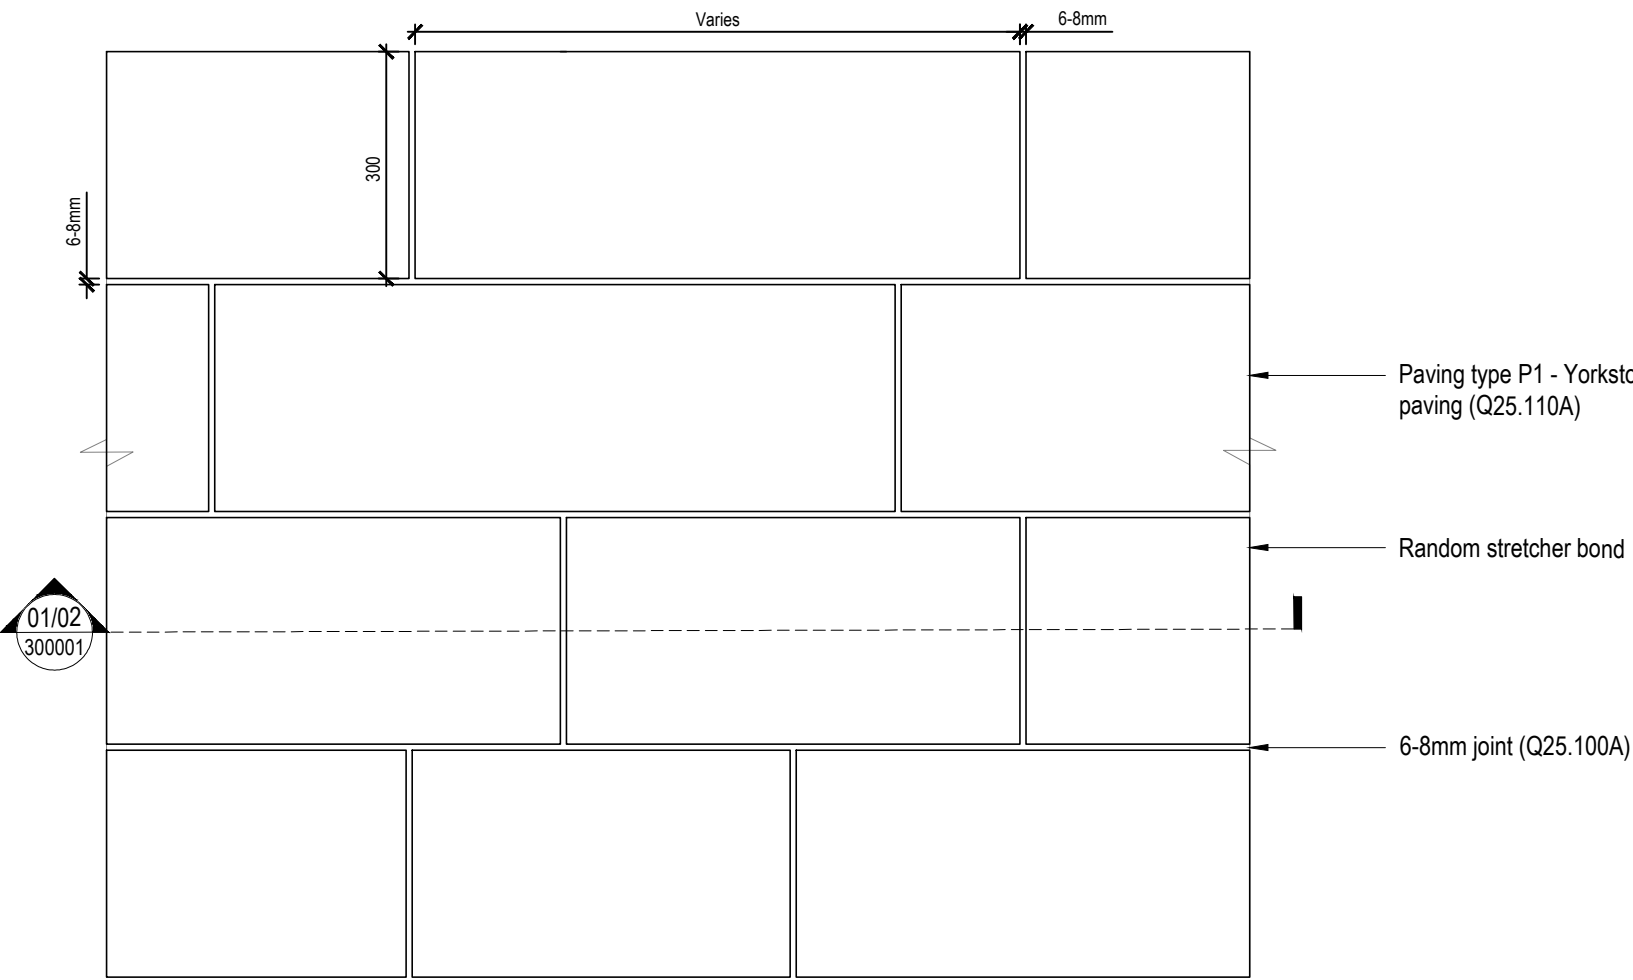


01
300001
P1 - Yorkstone Flag Paving (On Slab)
Scale 1: 10 @A1

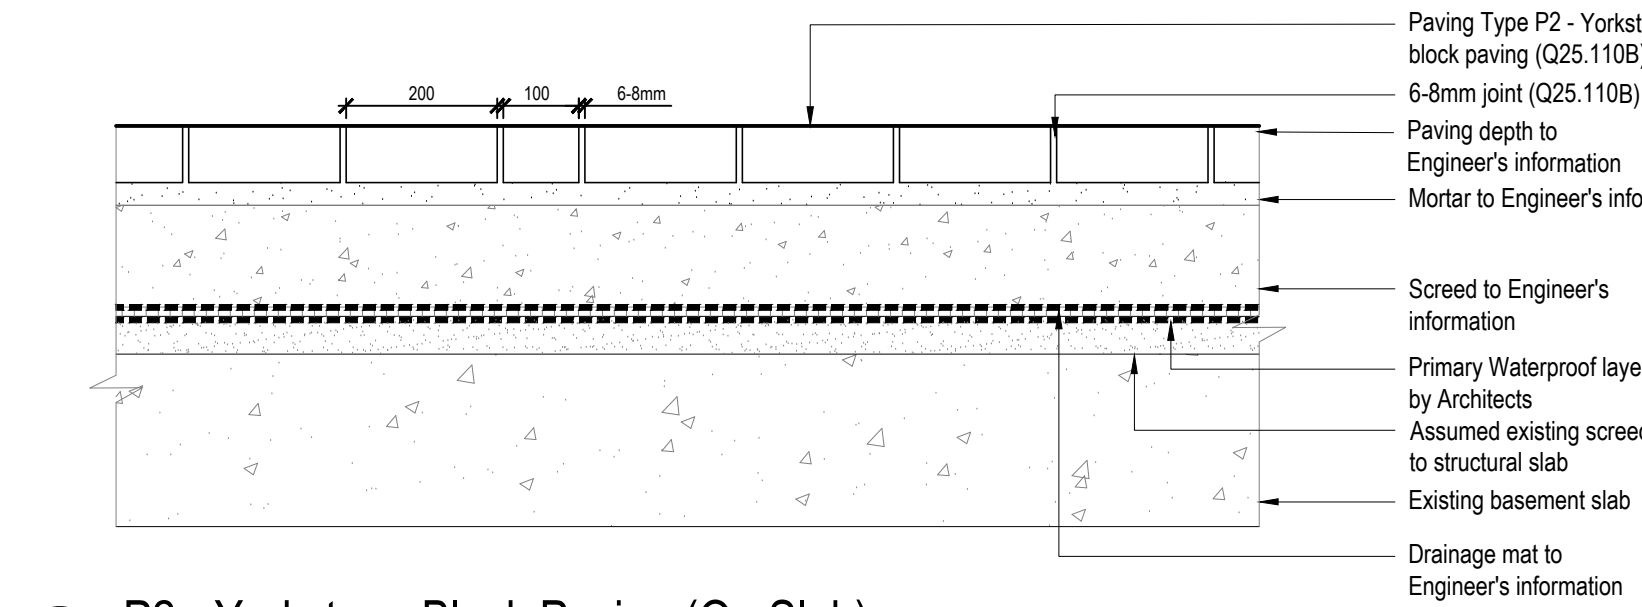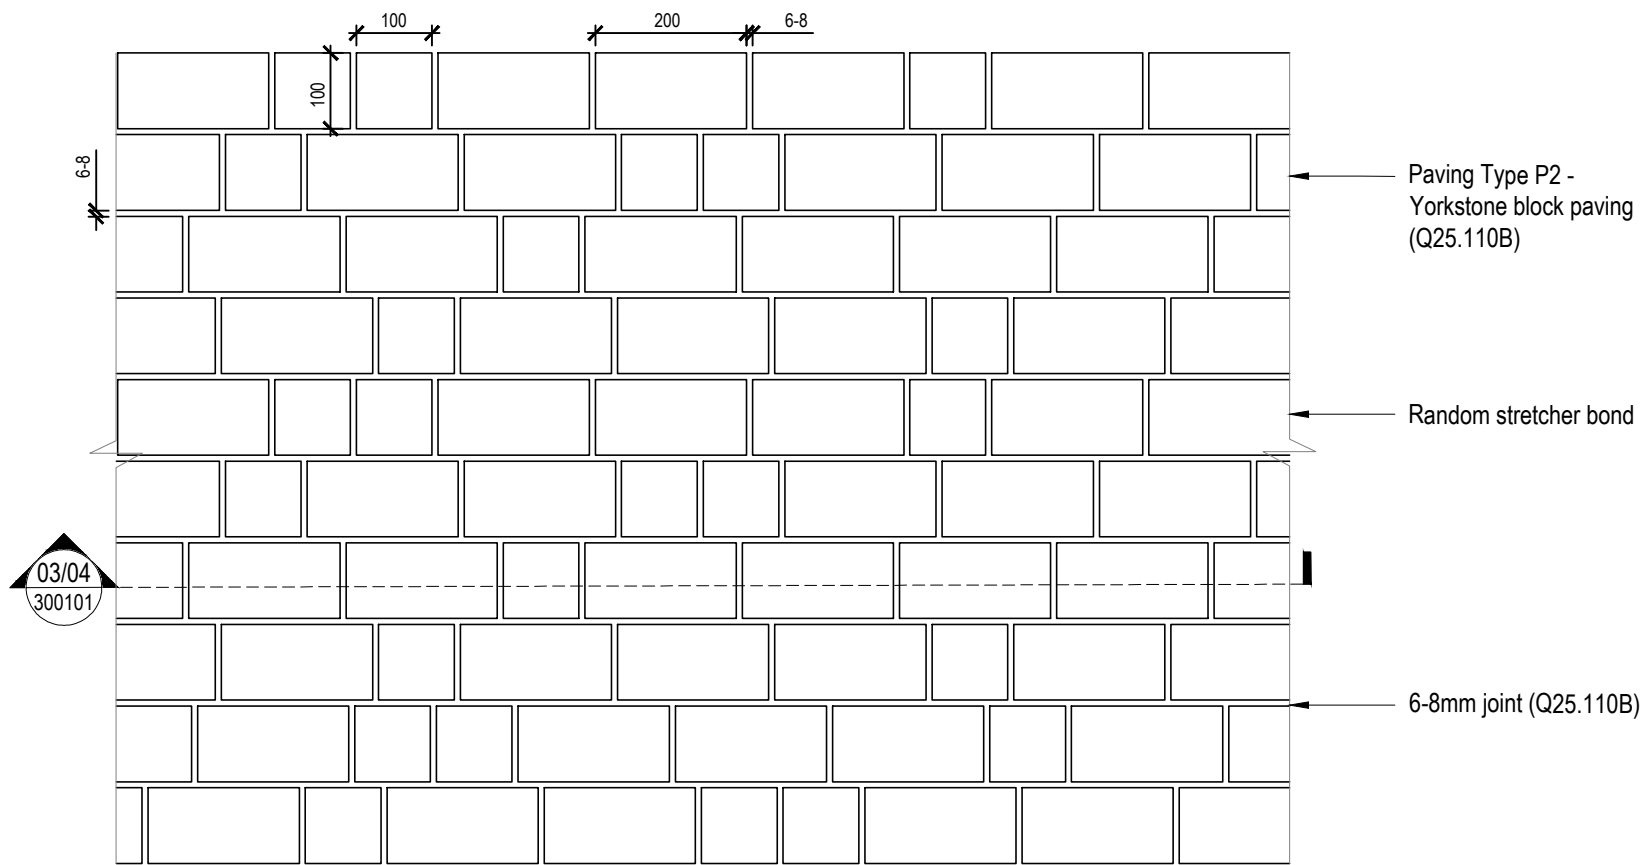


03
300001
P2 - Yorkstone Block Paving (On Slab)
Scale 1: 10 @A1

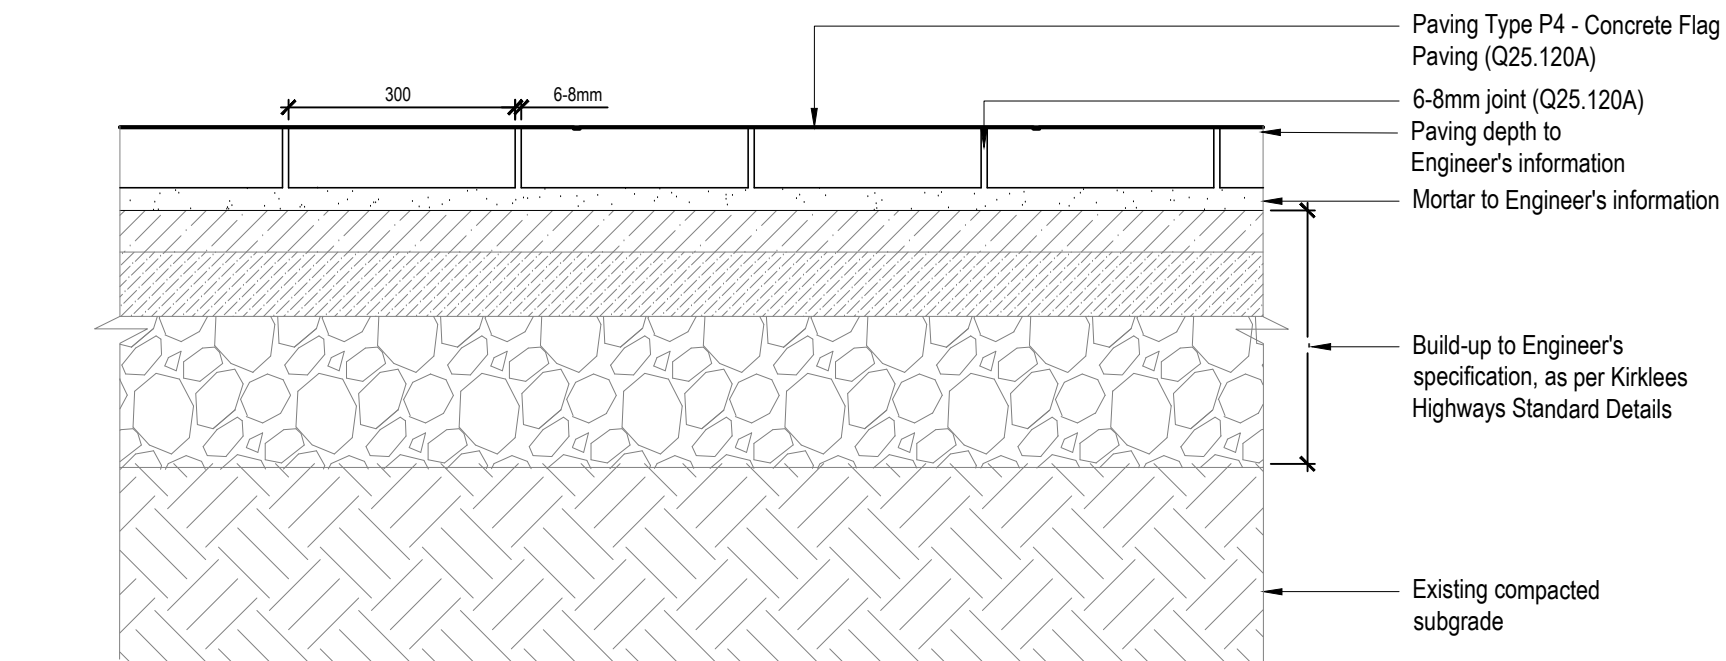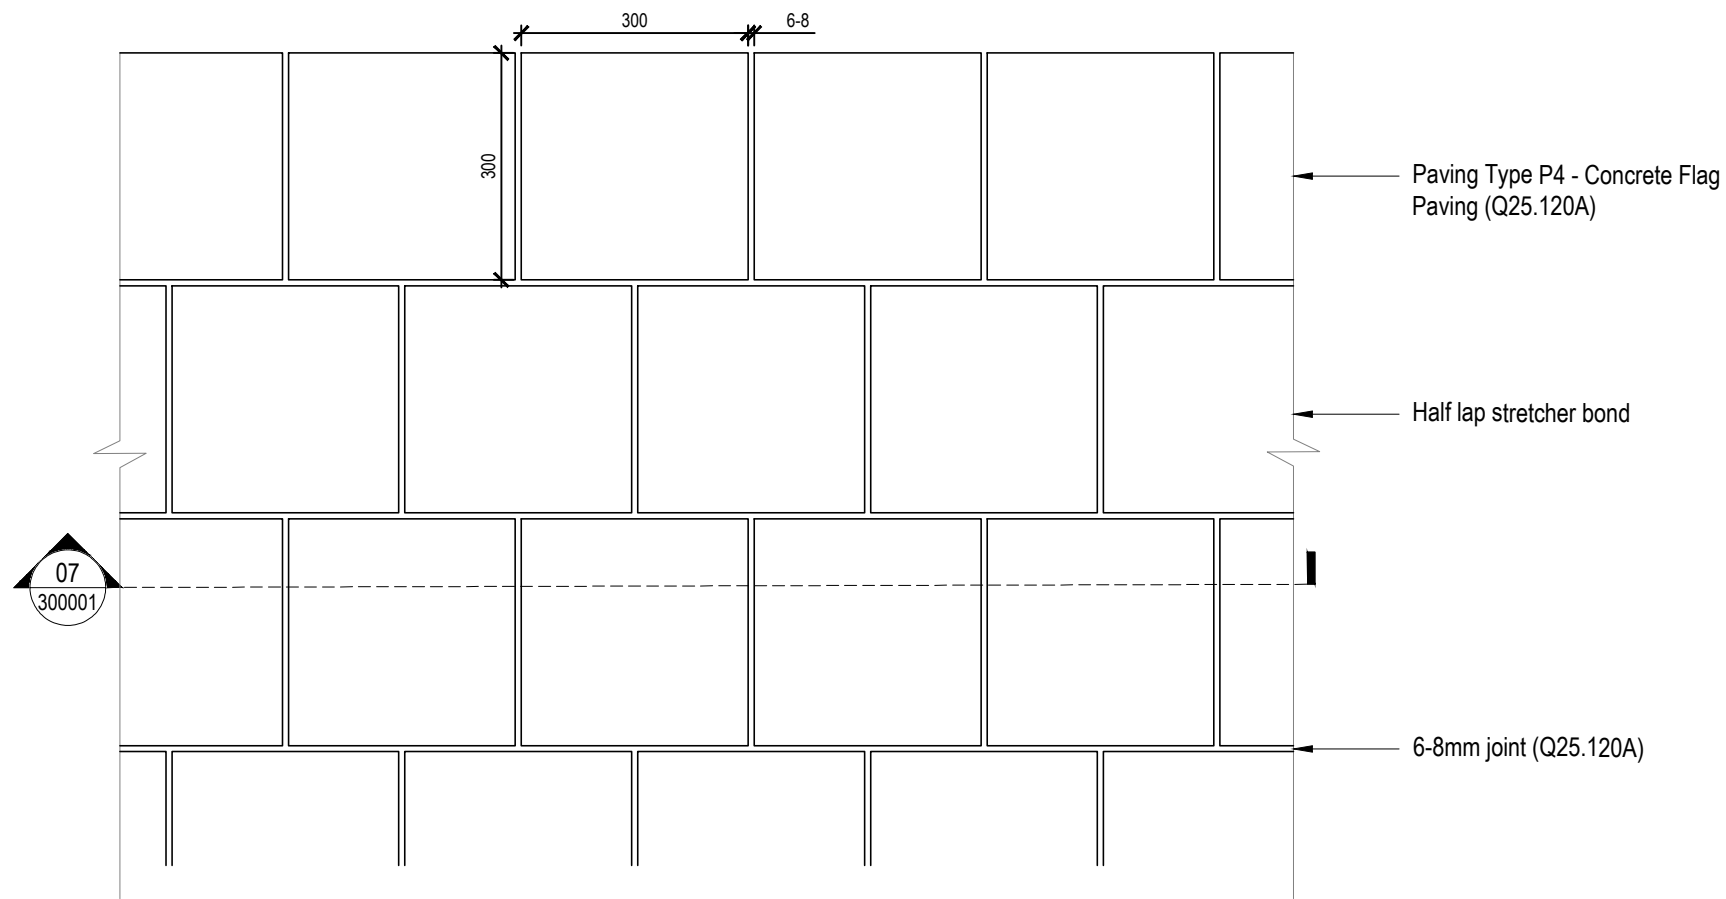


07
300001
P4 - Concrete Block Paving (On Grade)
Scale 1: 10 @A1

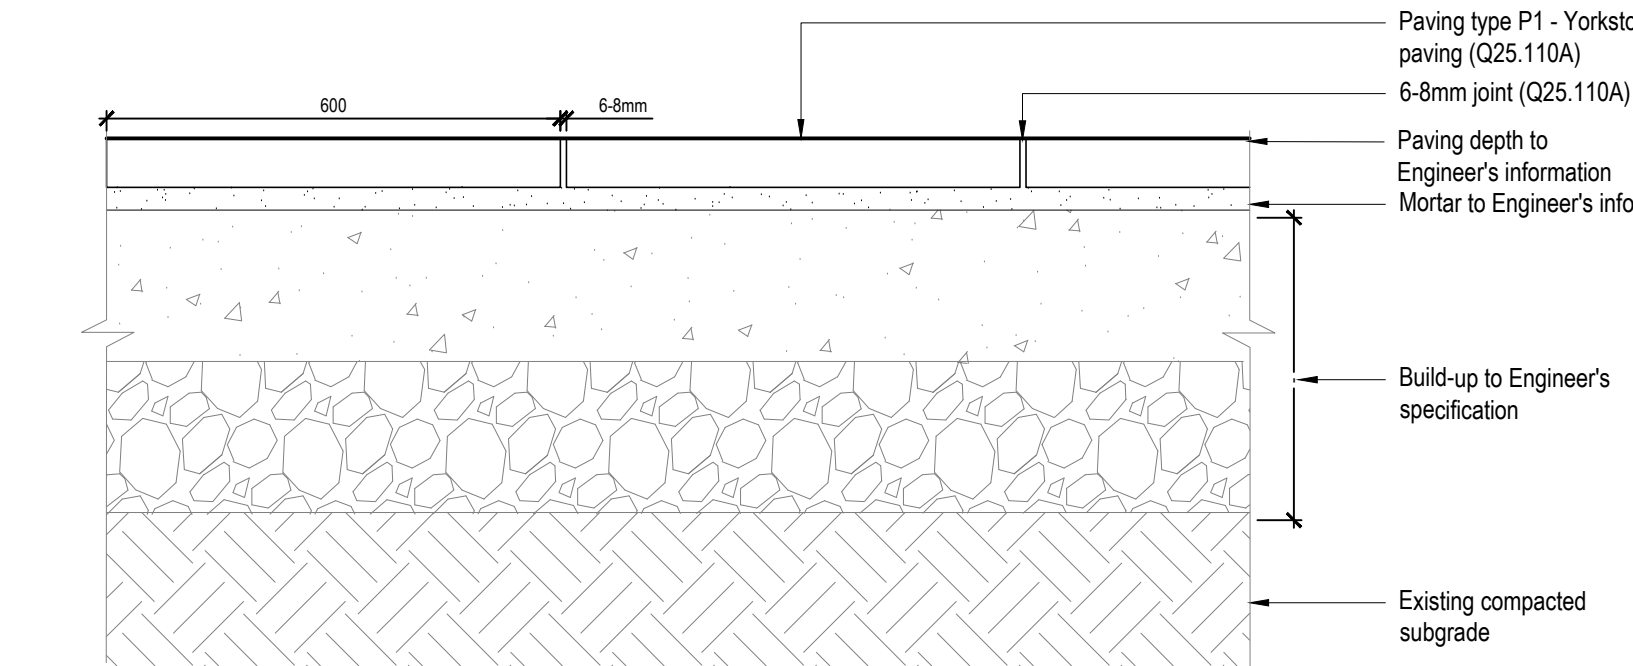


02
300001
P1 - Yorkstone Flag Paving (On Grade)
Scale 1: 10 @A1

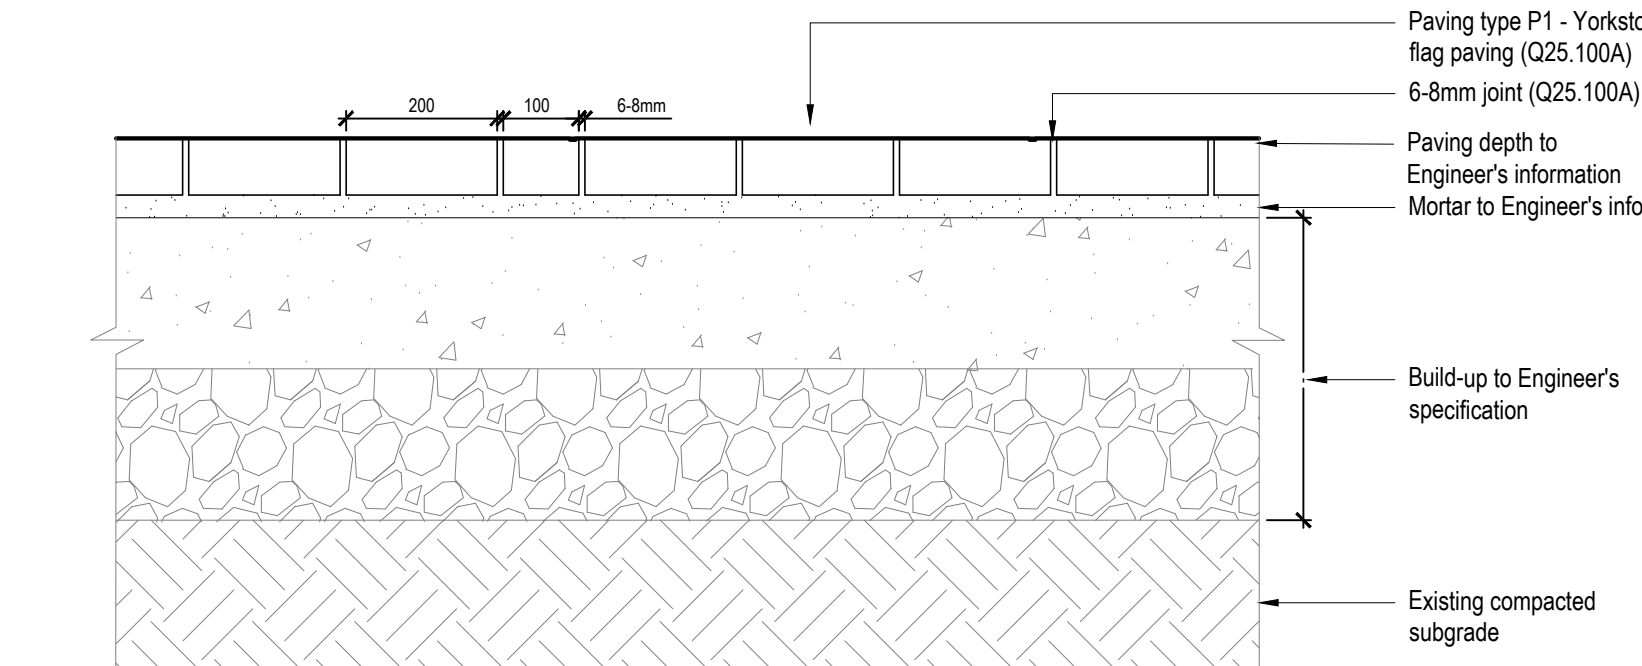


04
300001
P2 - Yorkstone Block Paving (On Grade)
Scale 1: 10 @A1

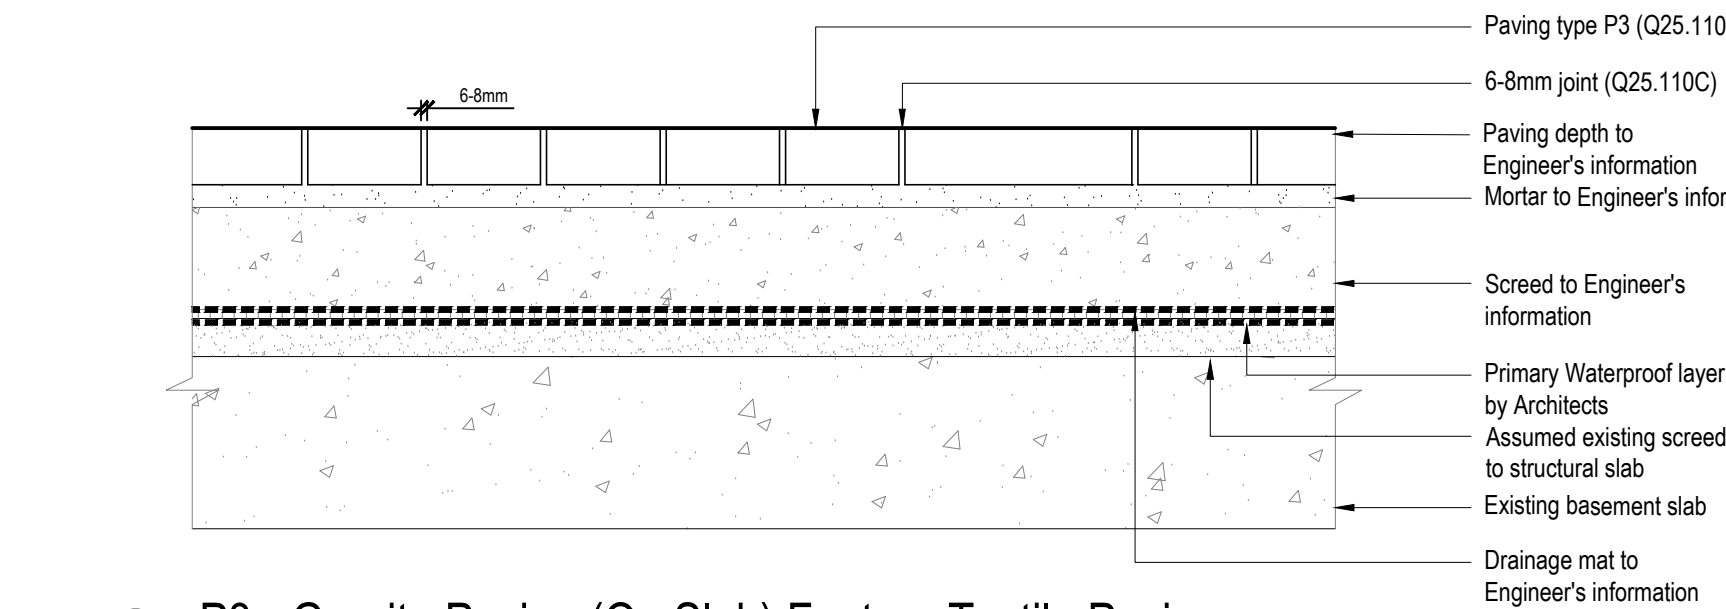

05
300001
P3 - Granite Paving (On Slab) Feature Textile Paving
Scale 1: 10 @A1

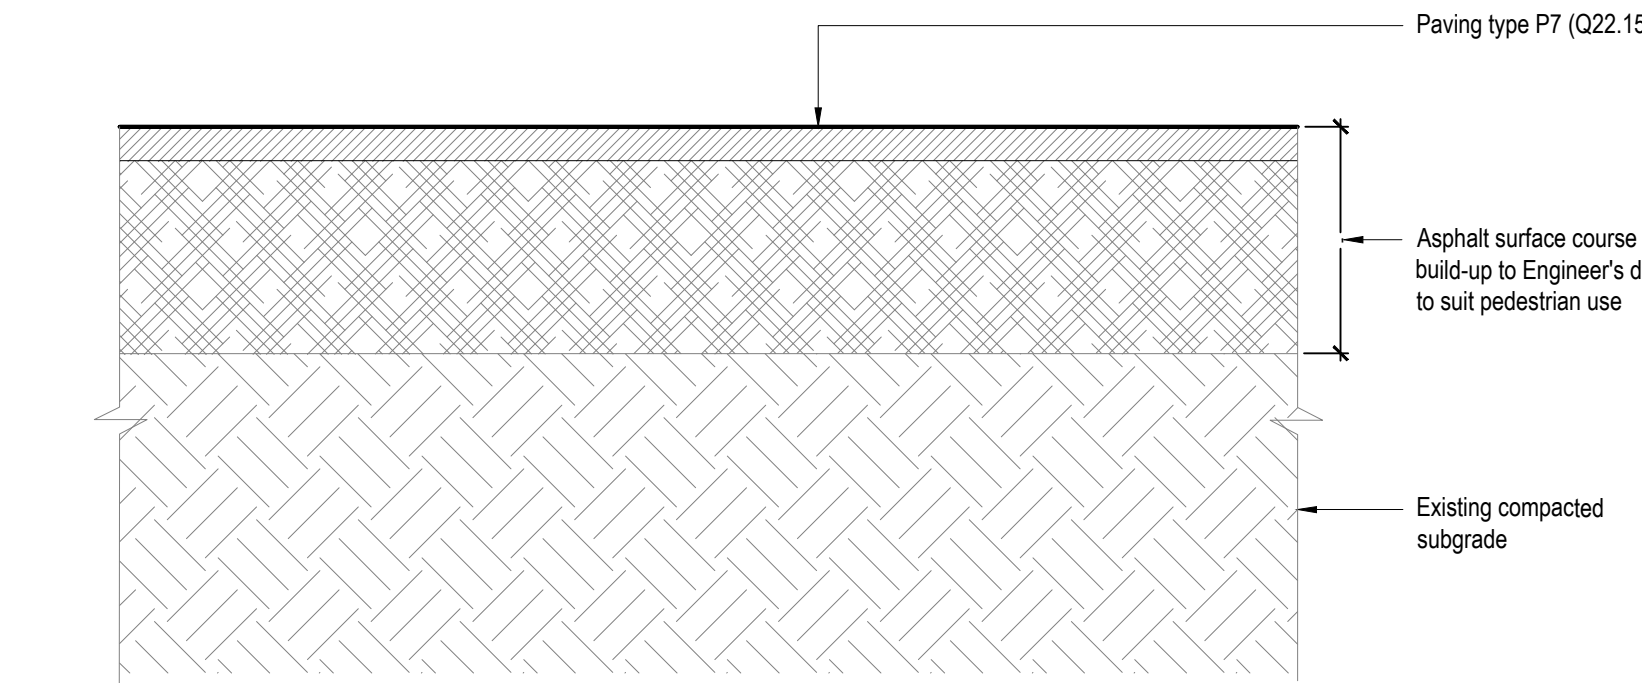

08
300001
P7 - Temporary Asphalt Surface
Scale 1: 10 @A1

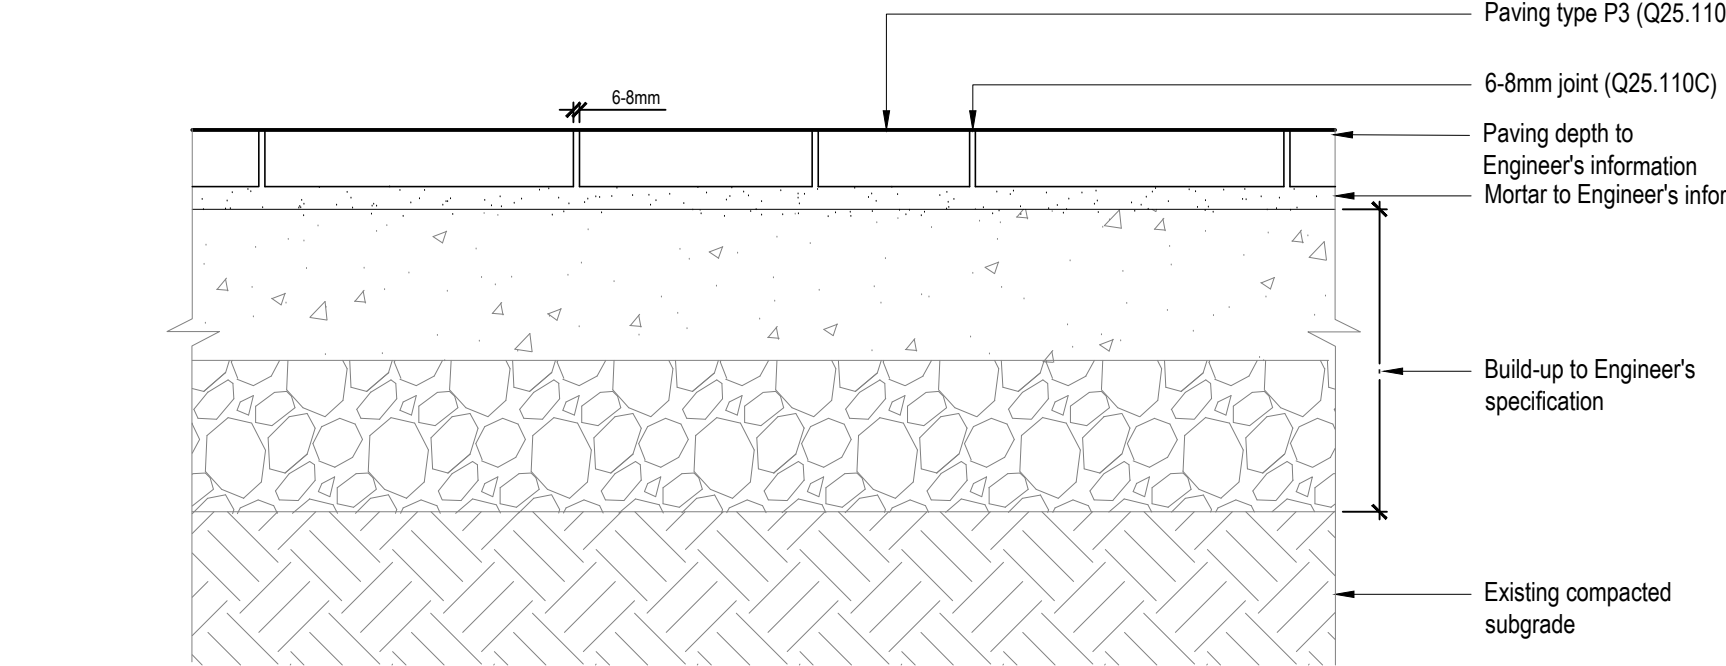

06
300001
P3 - Granite Paving (On Grade) Feature Textile Paving
Scale 1: 10 @A1

FEATURE TEXTILE PAVING REFER TO TO DRAWING: IR430301-GIL-ZZ-00-DR-L-300003

Project title			
Our Cultural Heart Huddersfield			
Drawing title			
Paving Details Sheet 01			
STAGE 4A	Drawing status	Scale	Drawn
		1:10 @ A1	JRD
		Date	Checked
	14.11.2023	SH	SH
Drawing number		Revision	
IR430301-GIL-ZZ-00-DR-L-300001		P01	
Client			
BAM			
Gillespies			
The Coach House Bagley Court House Hill Gateshead NE10 1BB P 0191 267 7819 E design@gillespies.co.uk			