



rev	details	by	date
P01	FIRST ISSUE	JRD	17.11.2023
C01	FOR CONSTRUCTION	JRD	10.12.2024


- Notes**
- Please refer to the status of the drawing in the Title and Issue box
  - Do not scale from this drawing, use figured dimensions only where they are shown
  - Do not procure or manufacture materials, or undertake construction site works from this drawing unless the issue status is noted as 'for construction'
  - Any contractor that chooses to take forward this information for construction without full review process and sign-off does so at their own risk
  - All measurements are to be checked on site prior to construction
  - This drawing is to be read in conjunction with all other Gillespies drawings and specification and other consultants drawings as referred
  - Where any conflict or inconsistency occurs between drawing and specification information the Contractor is to immediately notify Gillespies prior to continuing working
  - Information to be read in conjunction with Structural Engineers & M&E Engineer drawings & spec
  - Where any conflict or inconsistency occurs between Gillespies and Engineers drawing and specification information the Contractor is to immediately notify Gillespies prior to continuing working

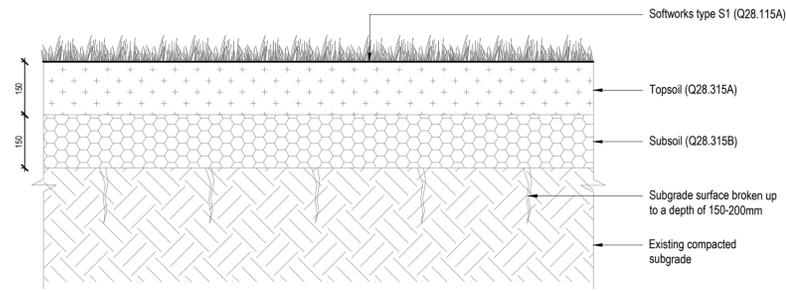


**01 S1 - Species Rich Lawn (On Grade)**  
Scale 1: 10 @A1

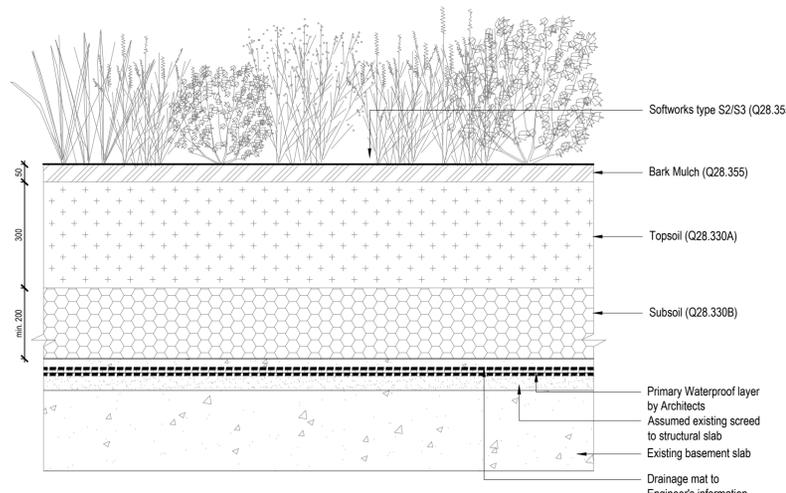


**02 S2/S3 - Ornamental/Temporary Planting (On Slab)**  
Scale 1: 10 @A1

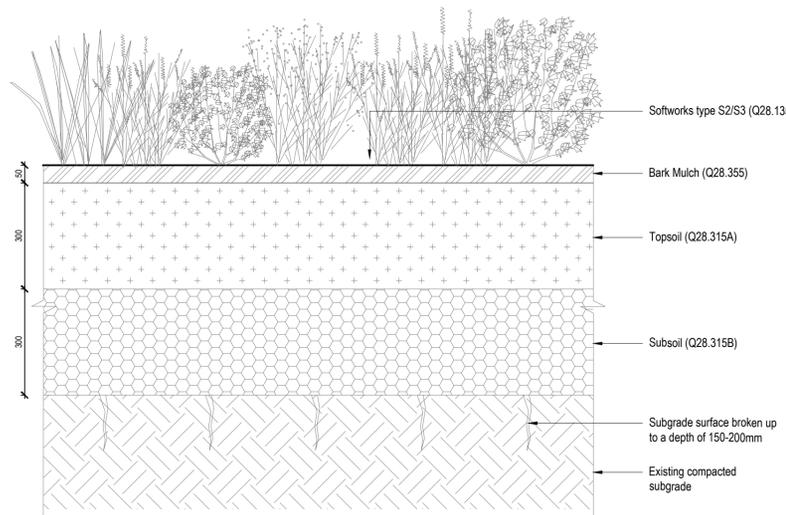


**03 S2/S3 - Ornamental/Temporary Planting (On Grade)**  
Scale 1: 10 @A1

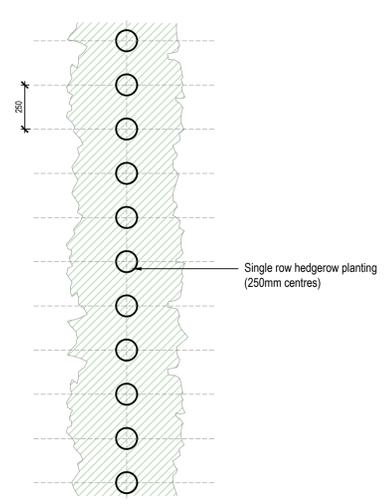

**05 Hedge Planting Setting Out (Single row)**  
Scale 1: 20 @A1

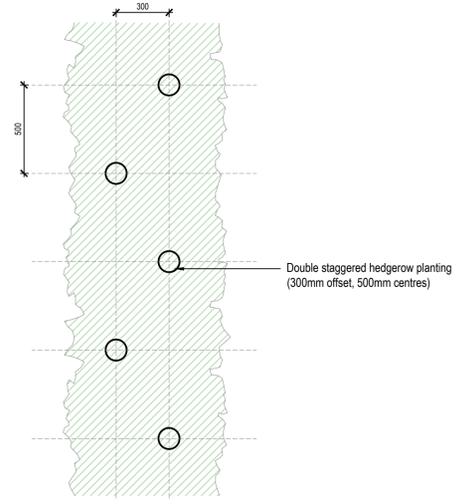

**06 Hedge Planting Setting Out (Double Row)**  
Scale 1: 20 @A1

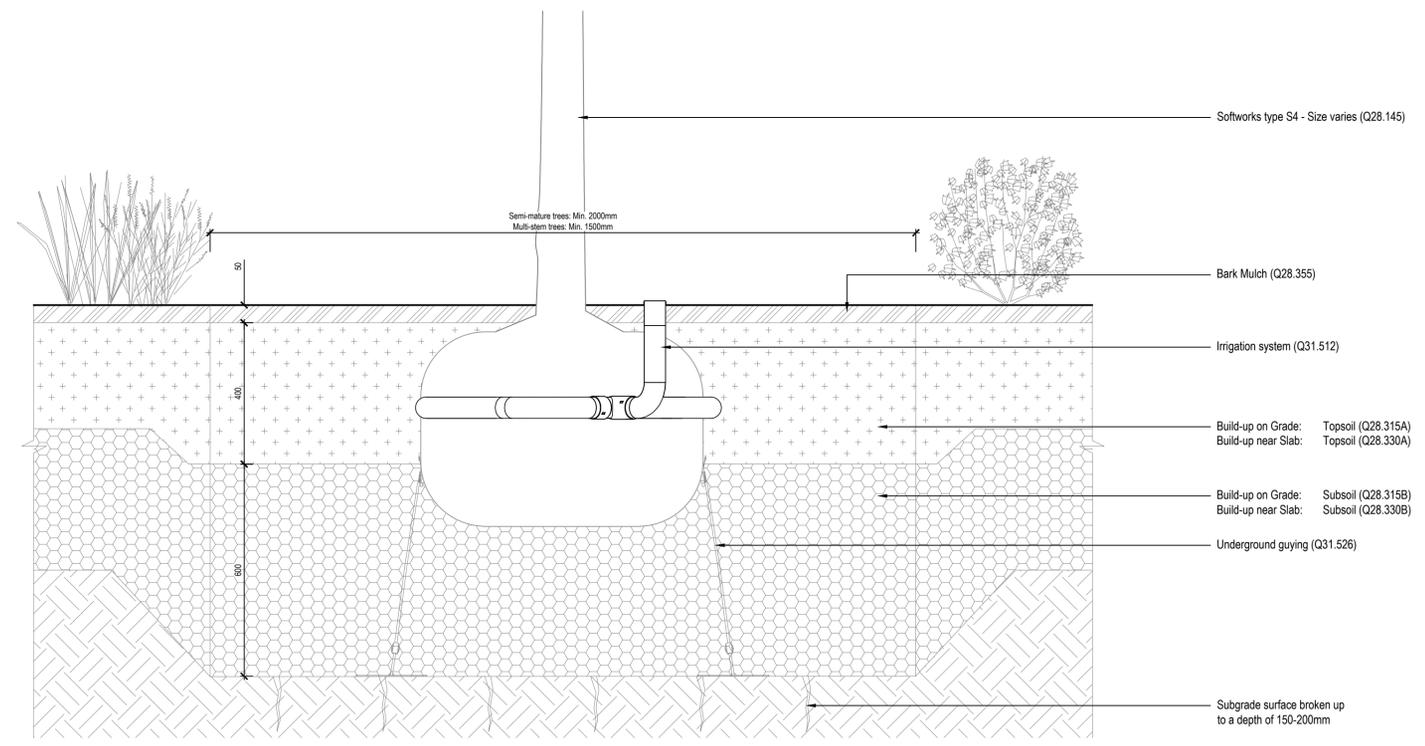

**04 S4 - Typical Tree Pit Detail in Soft Landscape (On Grade)**  
Scale 1: 10 @A1



Project title

**Our Cultural Heart  
Huddersfield**

Drawing title

**Softscape Details  
Sheet 01**

Drawing status	Scale	Drawn
	Varies @ A1	JRD
CONSTRUCTION	Date	Checked
	14.11.2023	SH
IR430301-GIL-ZZ-00-DR-L-450001	Drawing number	Revision
		C01

Client  
BAM

**Gillespies**

The Canal House  
Ripley, Colton, Huddersfield  
West Yorkshire  
HD7 4JH  
Tel: 01484 522222  
Fax: 01484 522223  
Email: sales@gillespies.co.uk

© copyright GILLESPIES LLP, all rights reserved