



NOTES


- All dimensions and levels are to be checked on site.
- Any discrepancies are to be reported to the Shaw & Jagger Architects Ltd before any work commences.
- This drawing shall not be scaled to ascertain any dimensions. Work to ground dimensions only.
- This drawing shall not be reproduced without express written permission from Shaw & Jagger Architects Ltd.
- The existing drawings and ownership boundaries are produced using all reasonable endeavours. Shaw & Jagger Architects Ltd cannot be held responsible for any discrepancy of data given supplied to them.

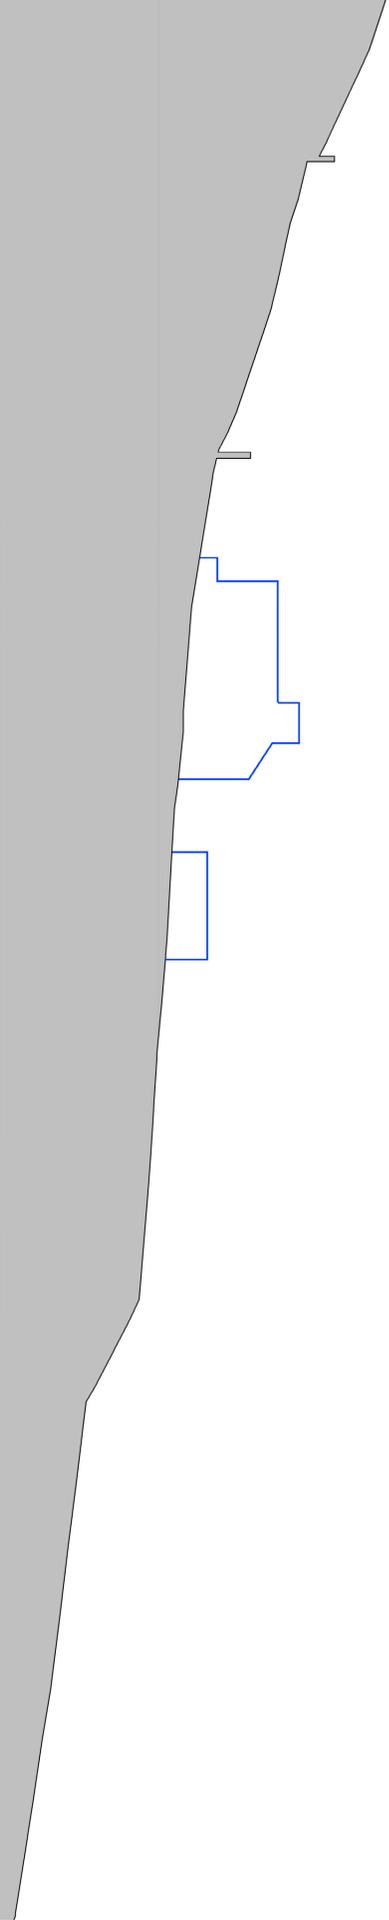


WEST SECTIONAL ELEVATION AS EXISTING

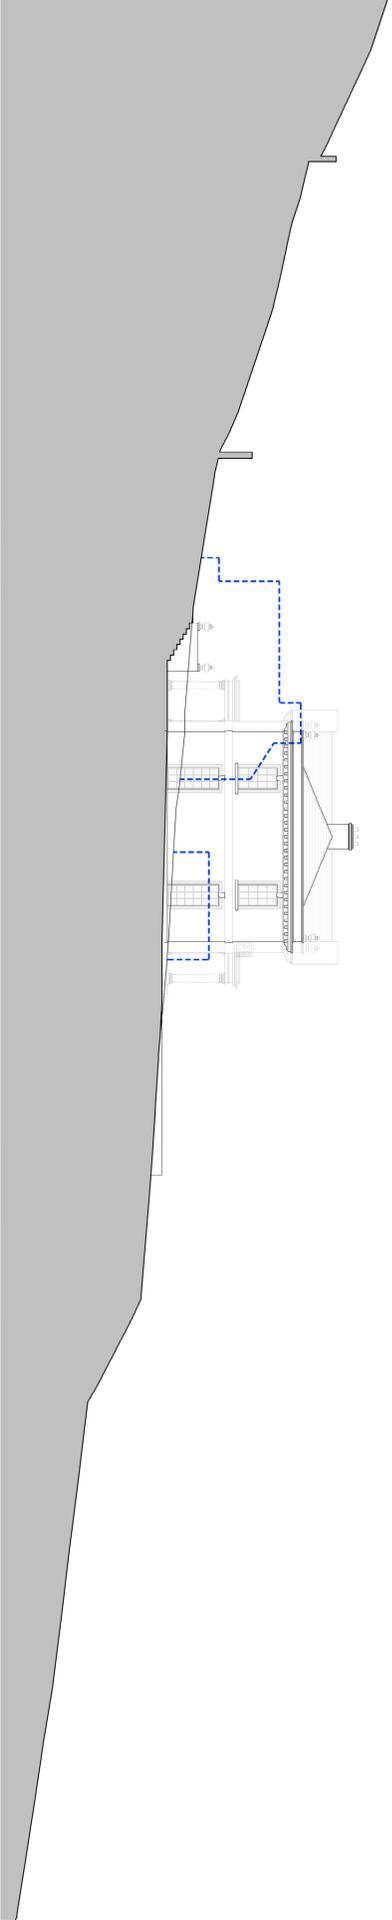

WEST SECTIONAL ELEVATION AS PROPOSED

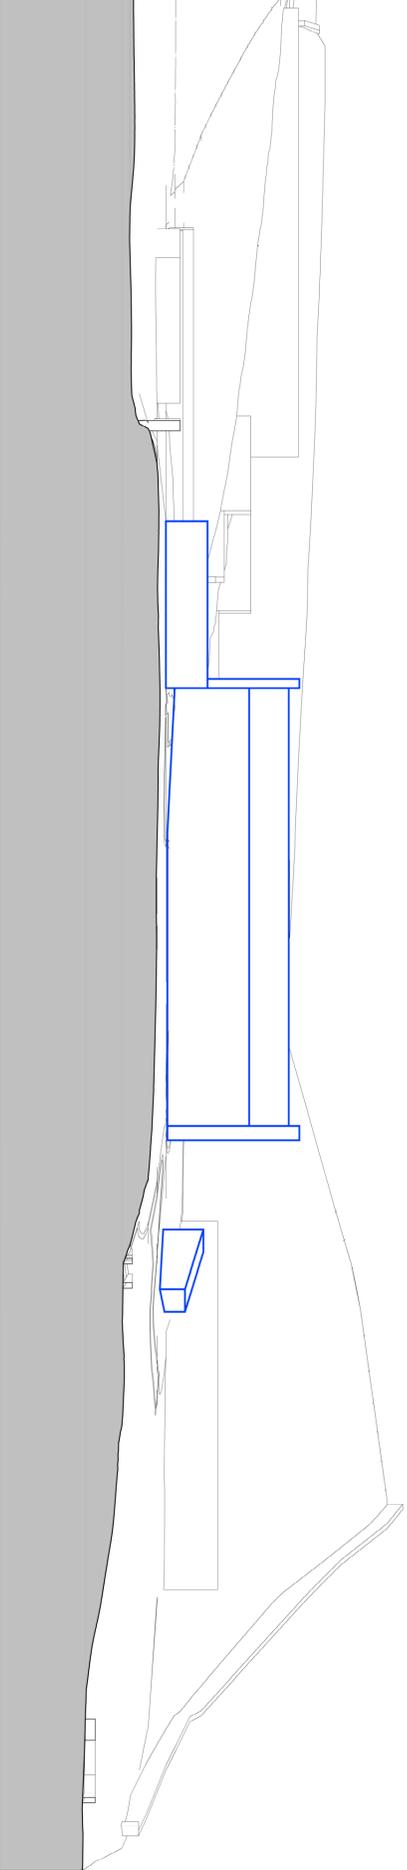

SOUTH SECTIONAL ELEVATION AS EXISTING

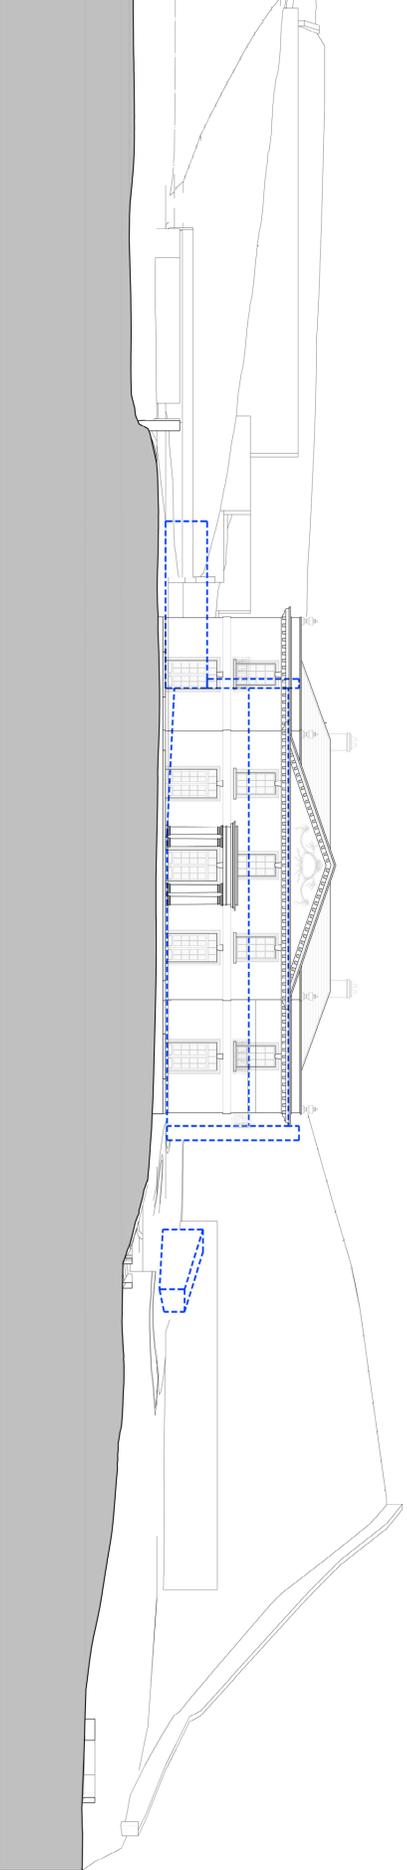

SOUTH SECTIONAL ELEVATION AS PROPOSED



Job No 489/01 (02) 220 #
DWS No
Rev

1 Cardale Park
Harrogate
North Yorkshire
HG3 1RY
Tel: 01423 532950
info@shawandjagger.com
www.shawandjagger.com



project
REPLACEMENT DWELLING
WHINNEY CLOSE FARM
COCKLEY HILL LANE, HUDDERSFIELD

drawing title
SITE SECTIONS
EXISTING & PROPOSED

date JULY 24 drawn MAB
scale 1:200 @ A1 checked EJ

drawing stage PLANNING
drawing status FOR APPROVAL
client MR THOMAS CROAPTON