



- NOTES**
- All dimensions and levels are to be checked on site.
 - Any discrepancies are to be reported to the Shaw & Jagger Architects Ltd before any work commences.
 - This drawing shall not be scaled to ascertain any dimensions. Work to figured dimensions only.
 - This drawing shall not be reproduced without express written permission from Shaw & Jagger Architects Ltd.
 - Title overlay drawings and ownership boundaries are produced using all reasonable endeavors. Shaw & Jagger Architects Ltd cannot be responsible for the accuracy or scale discrepancy of base plans supplied to them.

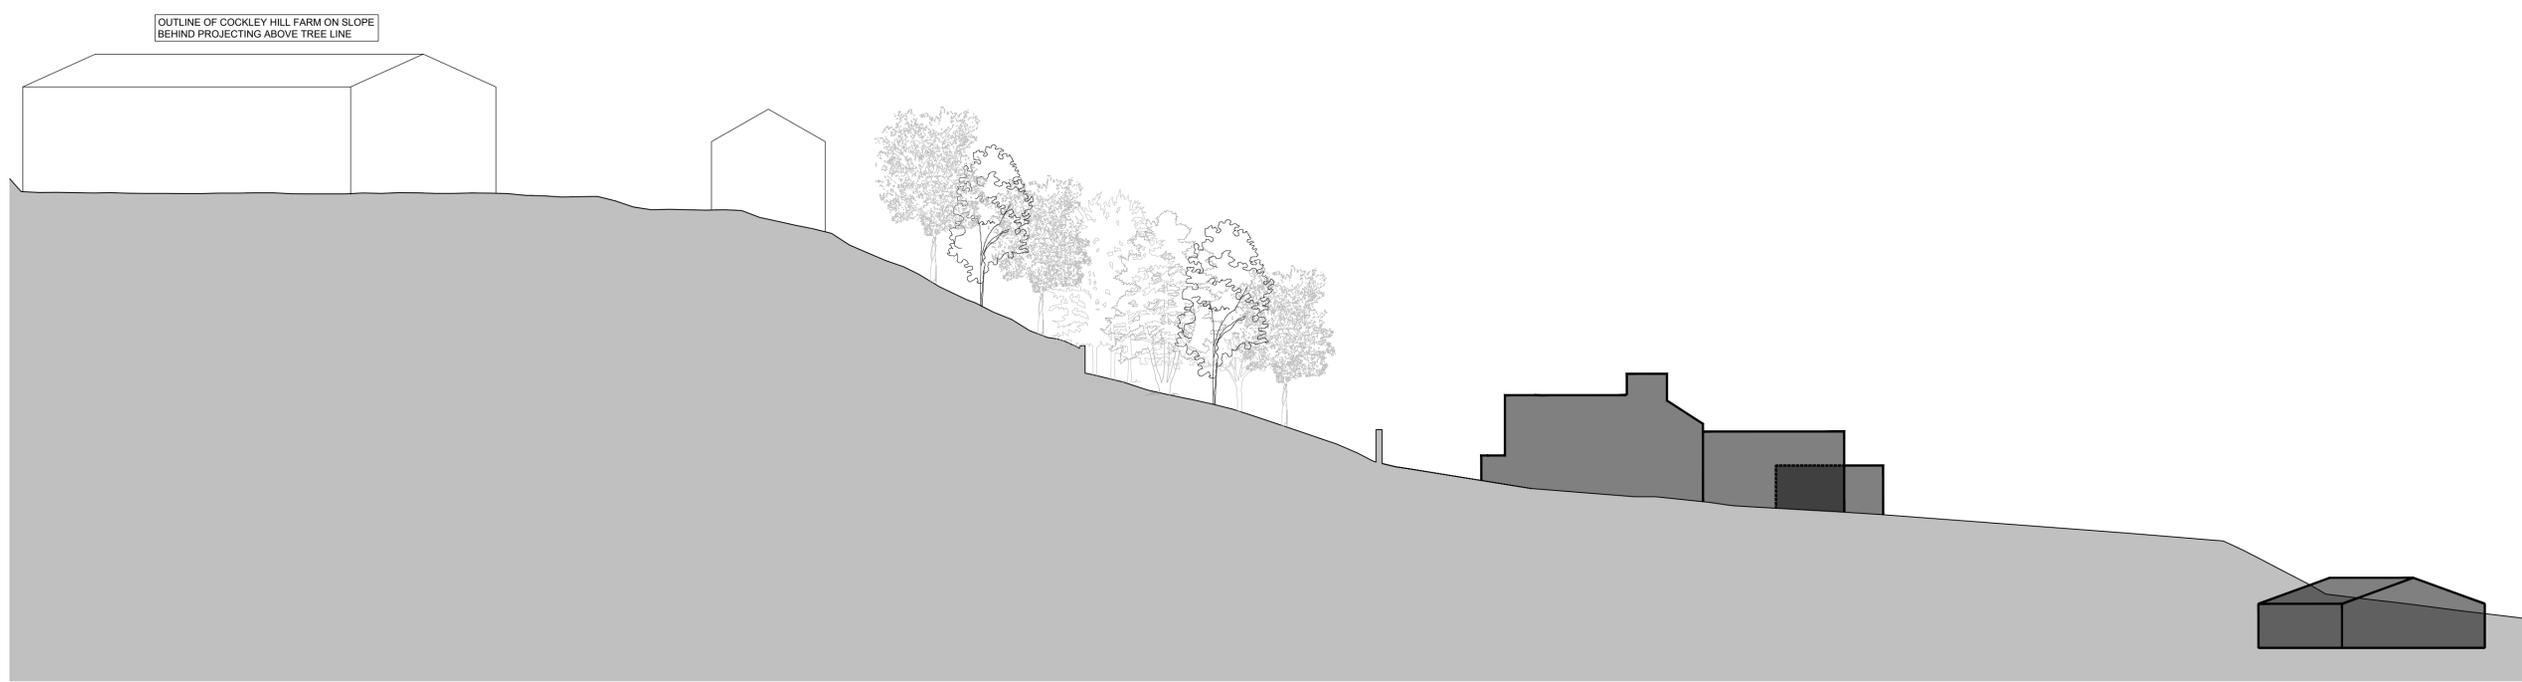

WEST SECTIONAL ELEVATION AS EXISTING

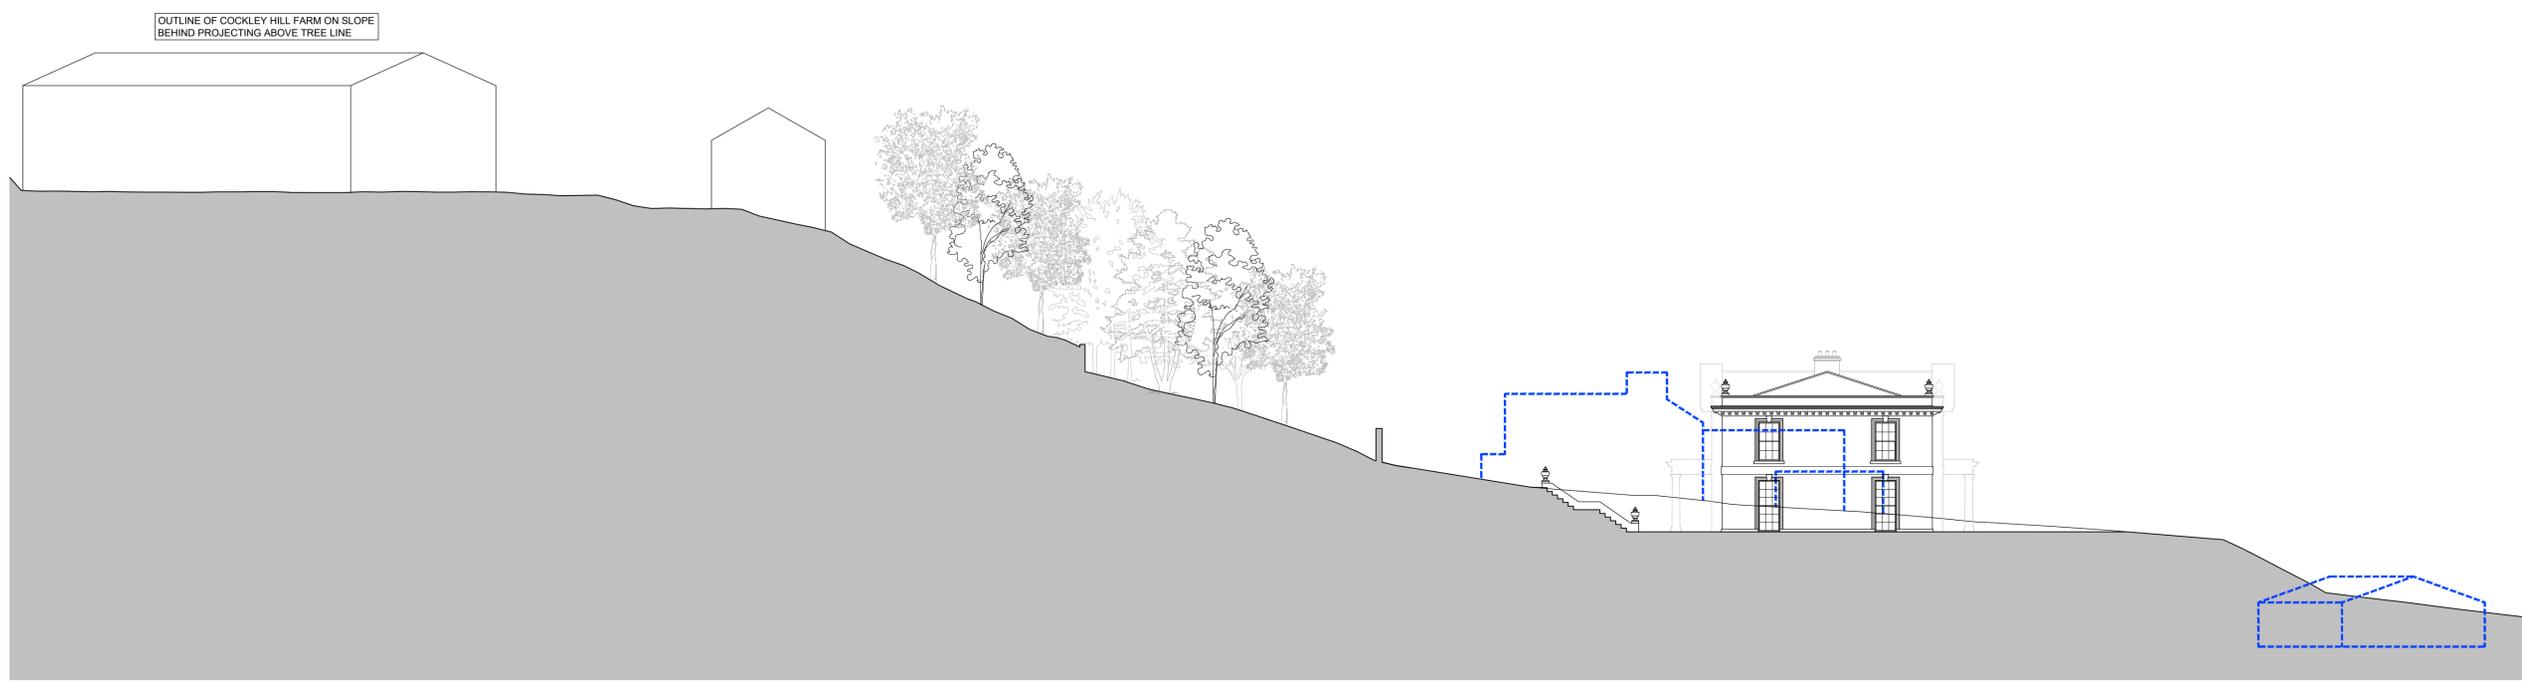

WEST SECTIONAL ELEVATION AS PROPOSED

drawing stage	PLANNING
drawing status	FOR APPROVAL
client	MR THOMAS CROMPTON
project	REPLACEMENT DWELLING WHINNEY CLOSE FARM COCKLEY HILL LANE, HUDDERSFIELD
drawing title	SITE SECTIONS EXISTING & PROPOSED (1 of 2)
date	JULY '24
drawn	MAB
scale	1:200 @ A1
checked	EJ



1 Cardale Park
Harrogate
North Yorkshire
HG3 1RY
Tel: 01423 532950
info@shawandjagger.com
www.shawandjagger.com

