

For illustrative purposes only – FFLs are subject to detailed design




Street Scene A



Street Scene B



Street Scene C

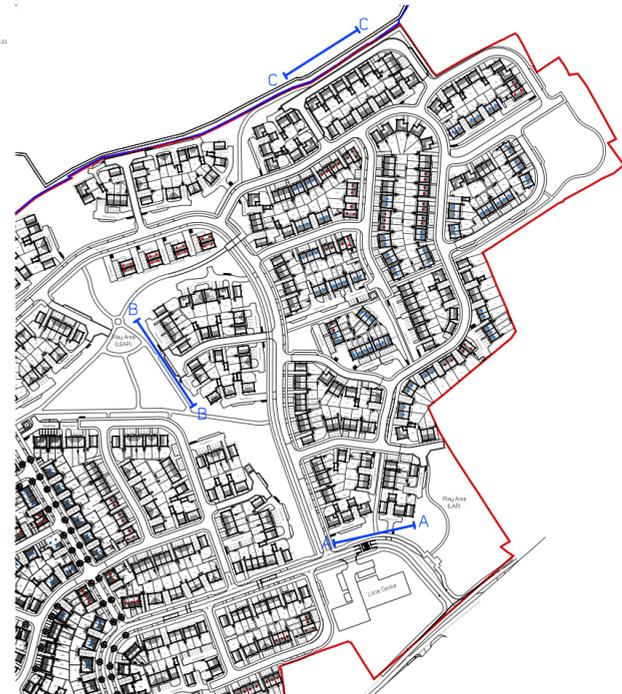

Vistry Group

nineteen47

Blackmoorfoot Road, Huddersfield

Street Scenes

Project Code: n2114v Drawing No: 200 Rev: A Drawing Scale: 1:200 @ A1