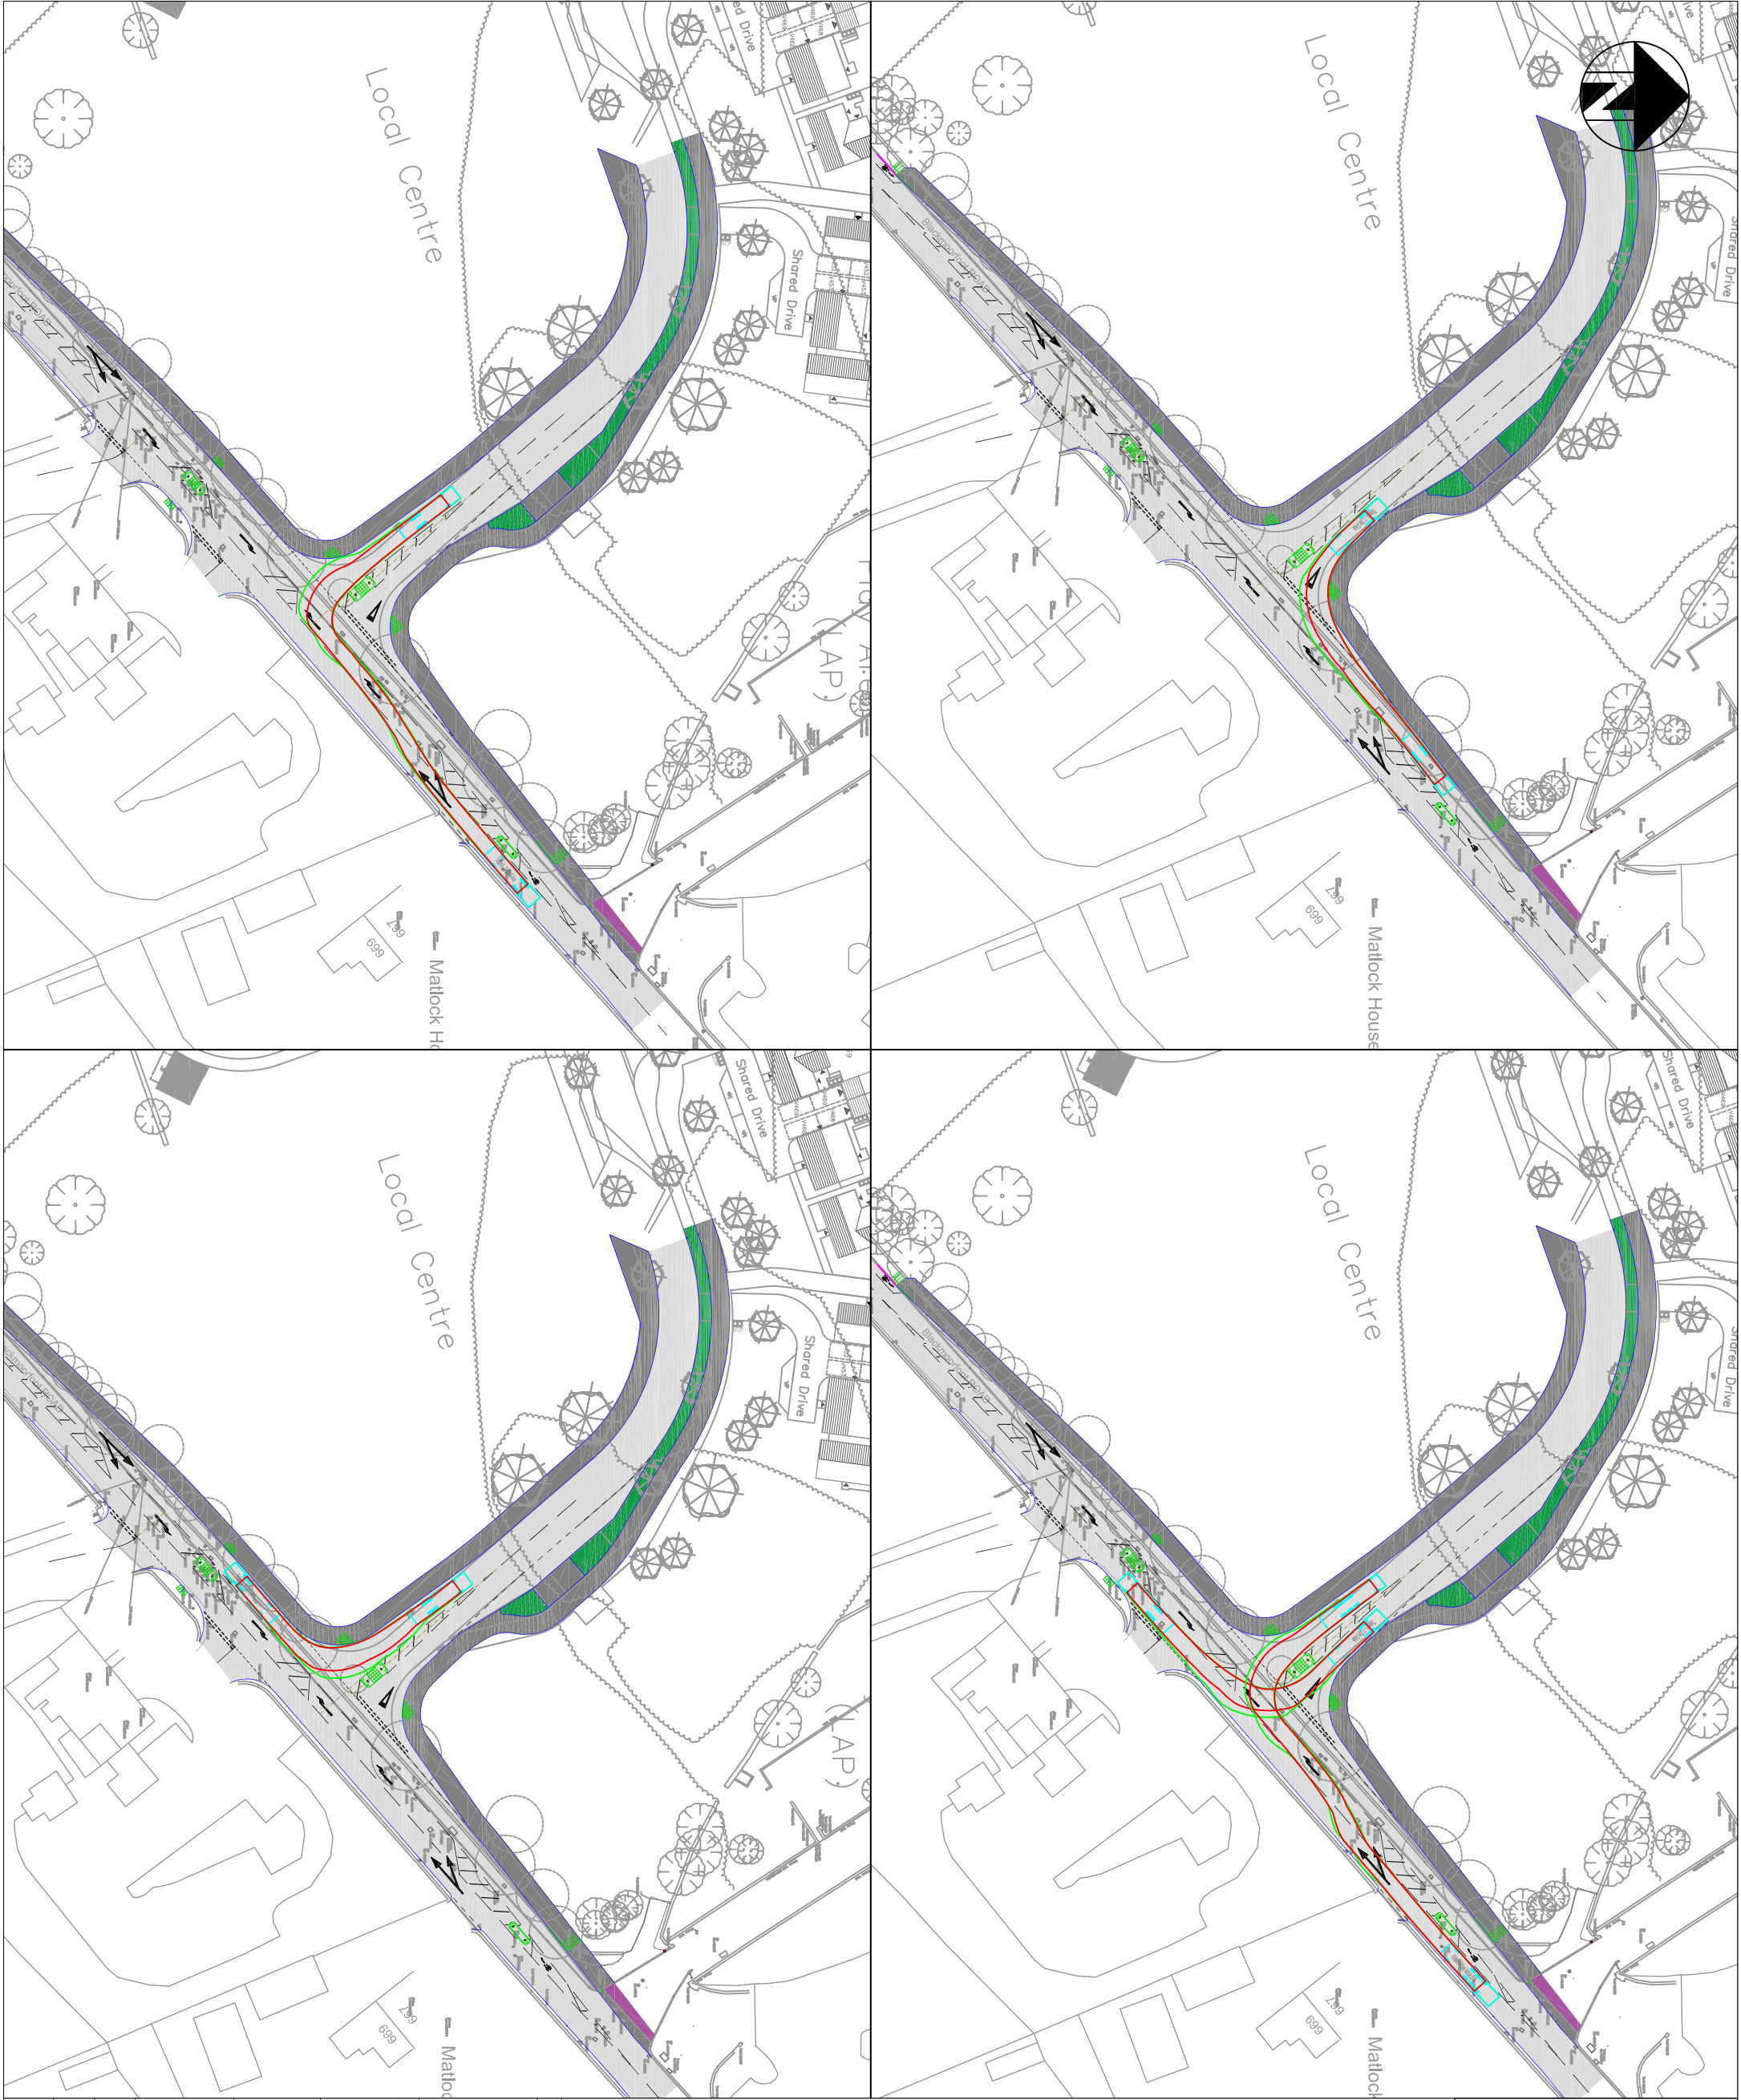


ANDREW MOSELEY ASSOCIATES 15 St Paul's Street Leeds LS1 2UG www.ama.co.uk		Transport & Infrastructure Consultants	
Project: BLACKMOORFOOT ROAD, HUDDERSFIELD			
Client: VISTRY YORKSHIRE			
Drawing: SWEPT PATH ANALYSIS OF A BUS (11.3m) - BLACKMOORFOOT ROAD			
Drawn By: RID	Date: 18.03.2025	Scale: 1:500	Paper: A3
Checked: AMM			Rev. P01
Drawing No. AMA-22224-SK063-1.1			