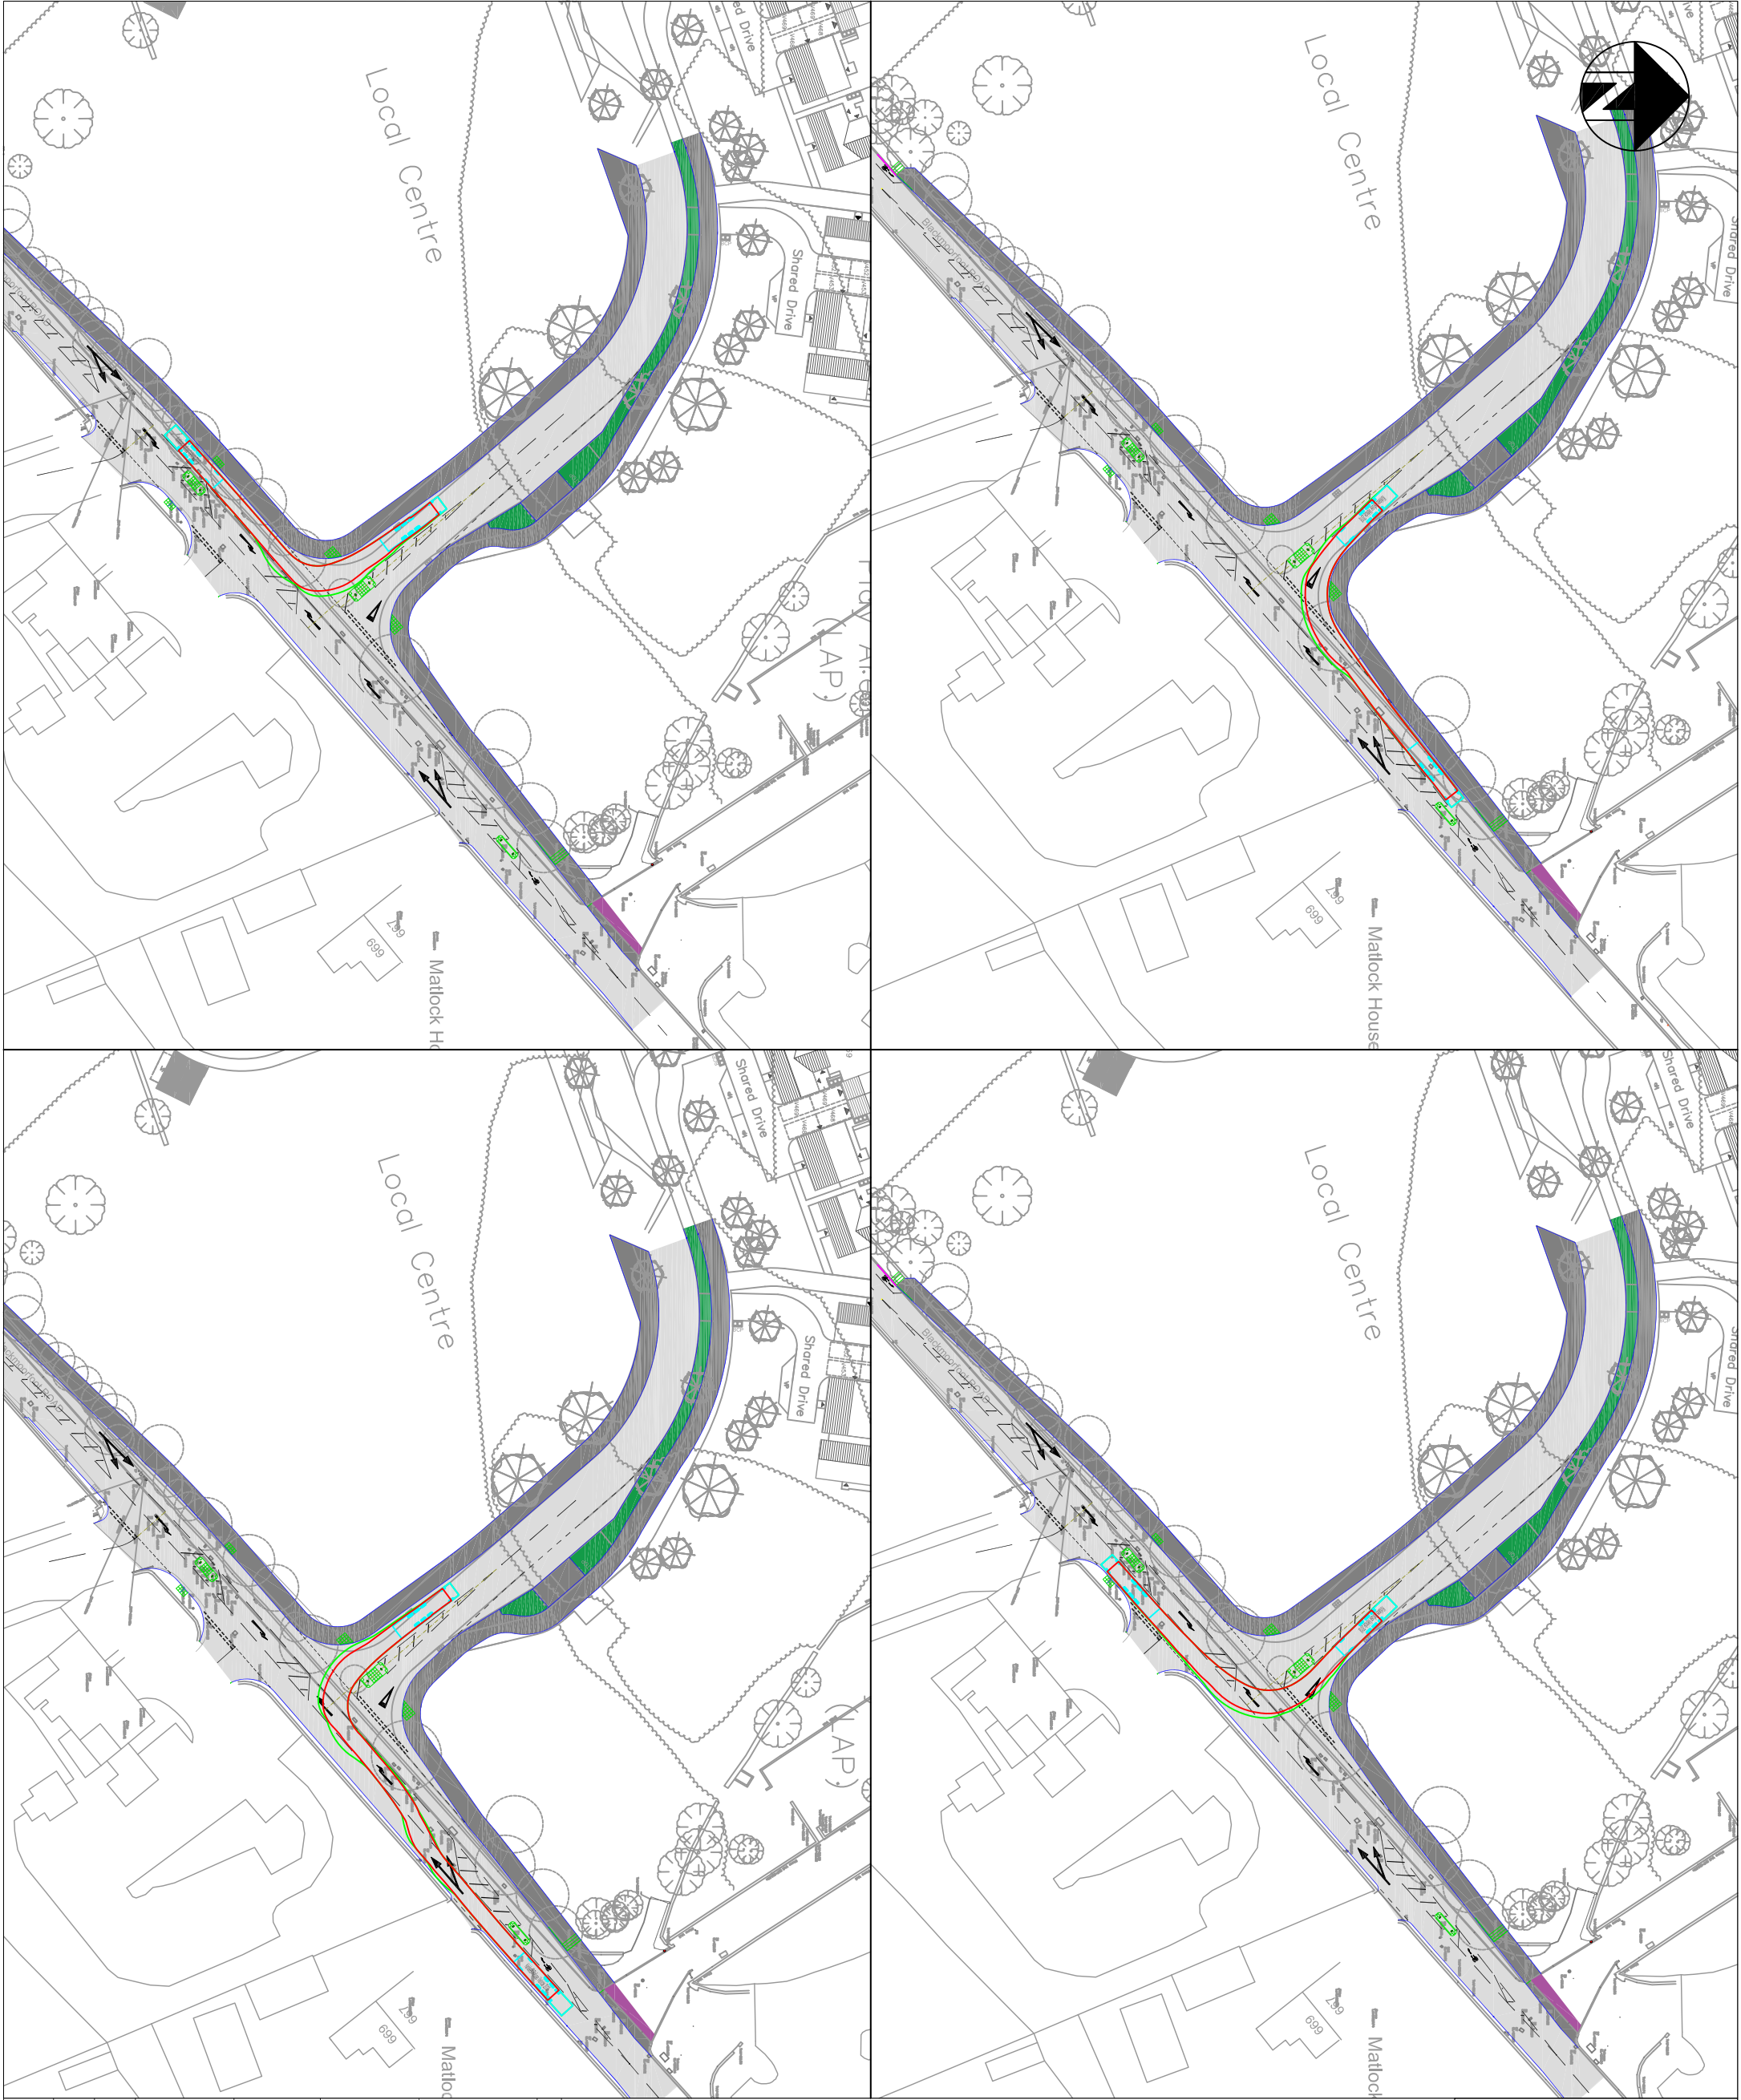


Drawing: SWEPT PATH ANALYSIS OF A REFUSE VEHICLE - BLACKMOORFOOT ROAD		Drawing No. AMA-22224-SK063-1.2	
Client: VISTRY YORKSHIRE		Rev. P01	
Project: BLACKMOORFOOT ROAD, HUDDERSFIELD		AMA-22224-SK063-1.2	
Drawn By: RID		Date: 18.03.2025	
Checked: AMM		Scale: 1:500	
Paper: A3		Rev. P01	
AMA-22224-SK063-1.2		Rev. P01	