


bus lay-by / stop

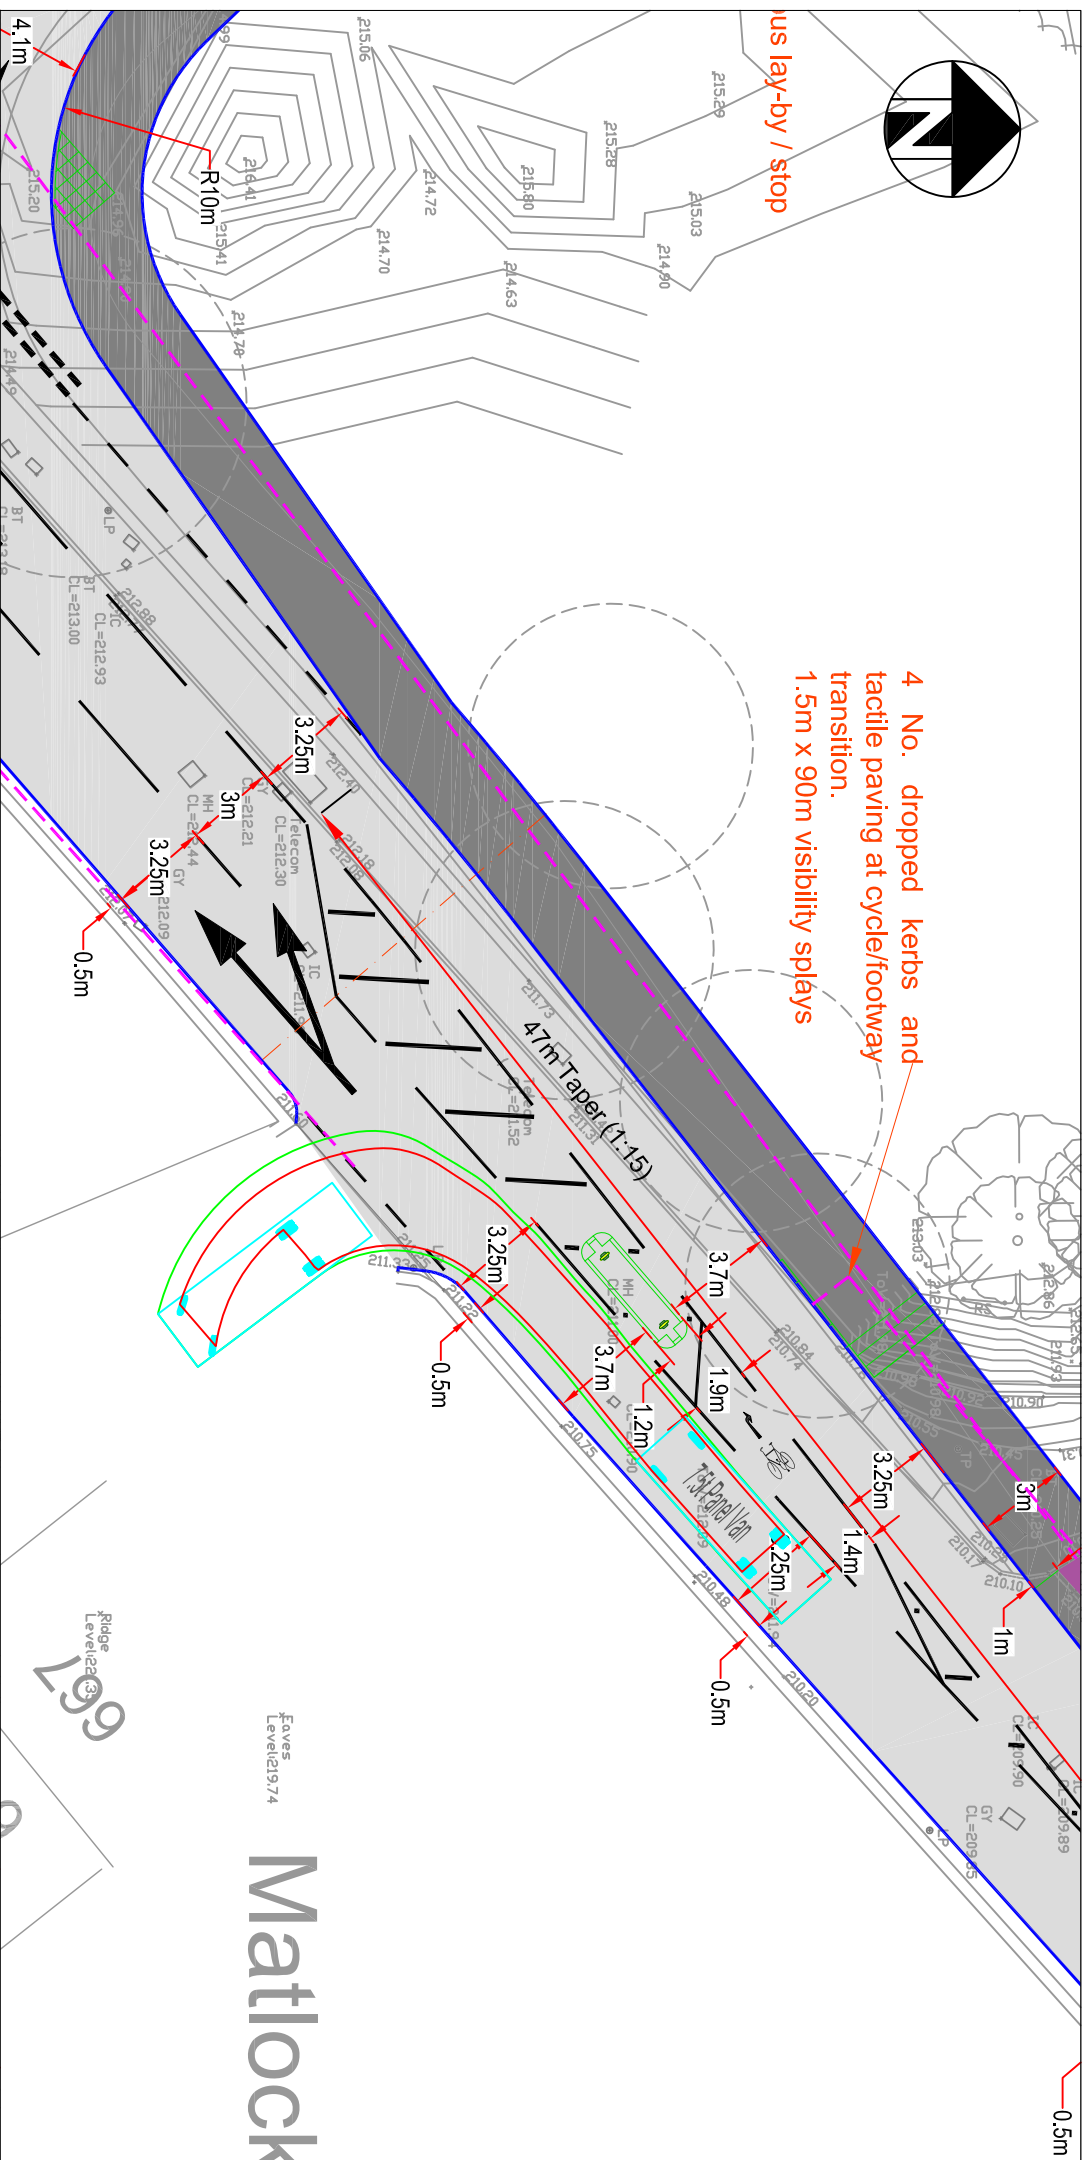


Matlock House

FEVES
LEVEL:19.74

Ridge
Level:19.74


bus lay-by / stop

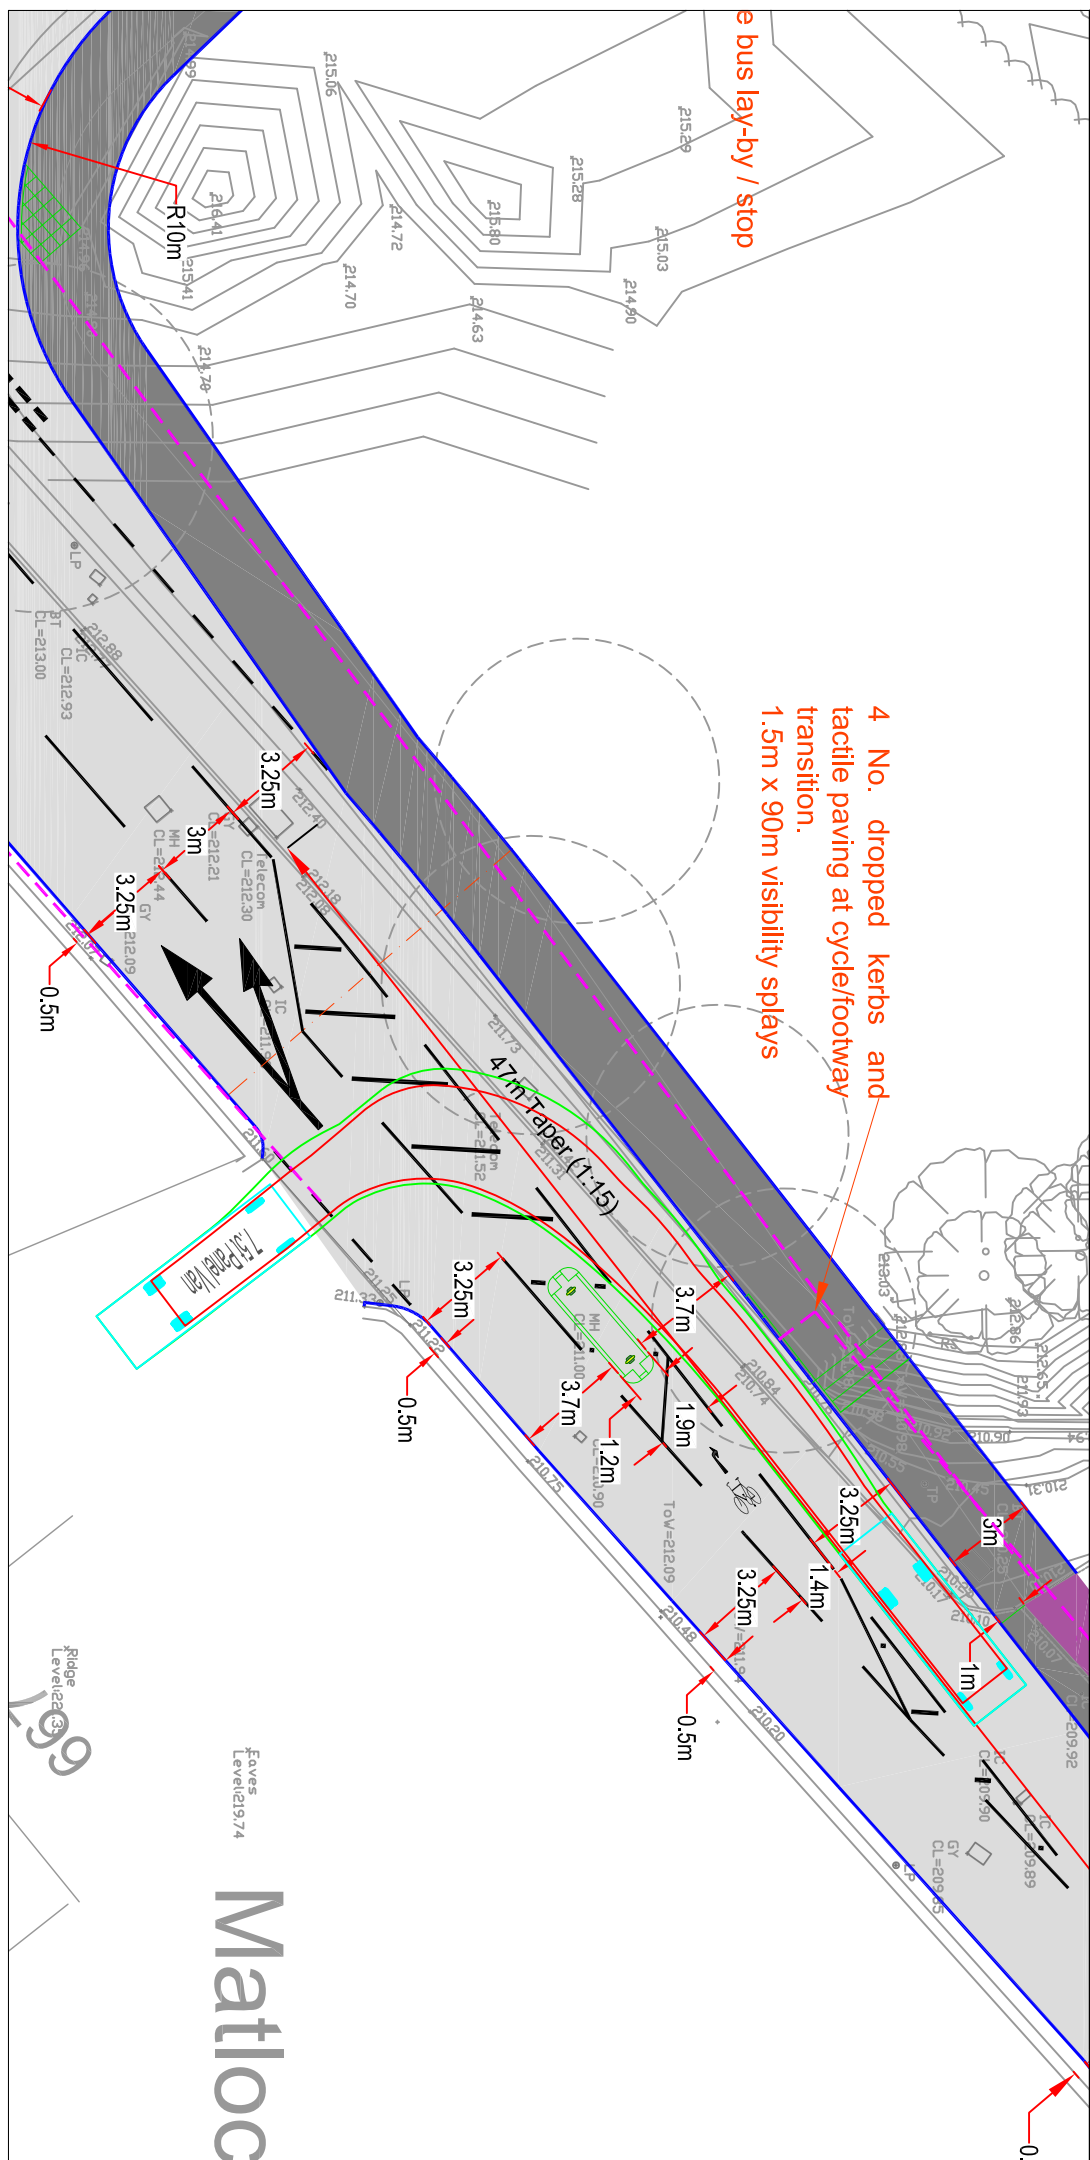


Matlock House

FEVES
LEVEL:19.74

Ridge
Level:19.74

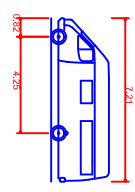

7.5m Panel Van
Overall Length 7.2m
Overall Width 2.25m
Min Body Height 2.544m
Track Width 1.365m
Lock to lock time 4.00s
Kerb to kerb turning Radius 7.400m

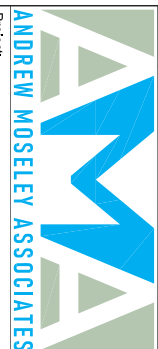P01	Preliminary Issue	00.00.00	XX
 <p>ANDREW MOSELEY ASSOCIATES 15 St Paul's Street Second Floor Leeds LS1 2UG www.ama.co.uk</p>			
<p>Project: BLACKMOORFOOT ROAD, HUDDERSFIELD</p>			
<p>Client: VISTRY YORKSHIRE</p>			
<p>Drawing: SWEPT PATH ANALYSIS OF A LWB PANEL VAN (7.2m) - MATLOCK HOUSE</p>			
Drawn By:	RID	Date:	01.04.2025
Checked:	AMM	Scale:	1:500
Drawing No.	AMA-22224-SK067	Paper:	A3
Rev.	P01		