




For illustrative purposes only – FFLs are subject to detailed design

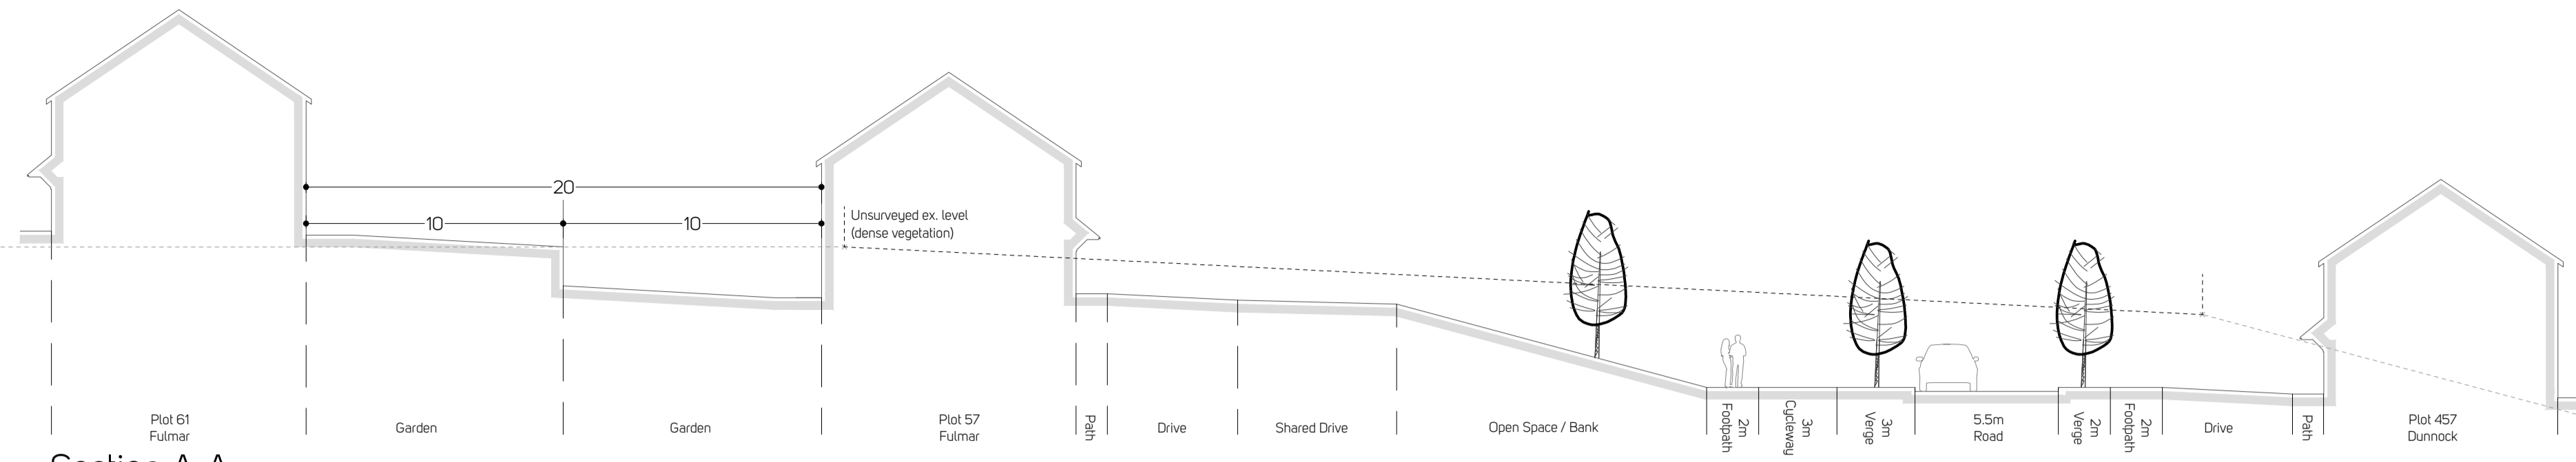


Section A-A

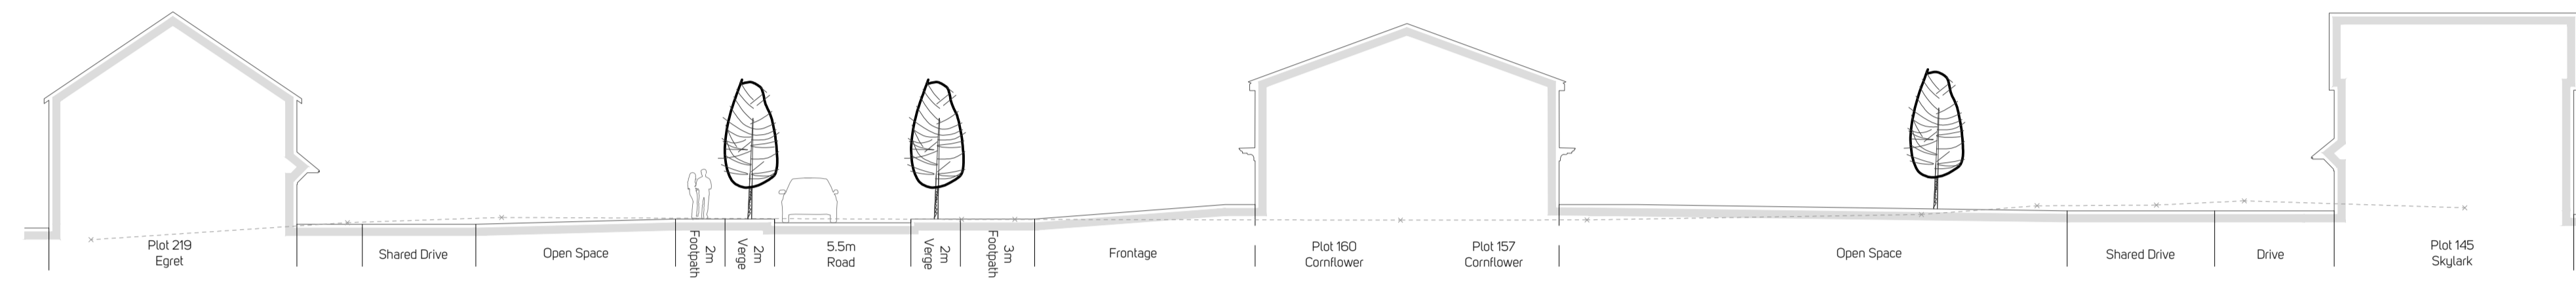

Section B-B

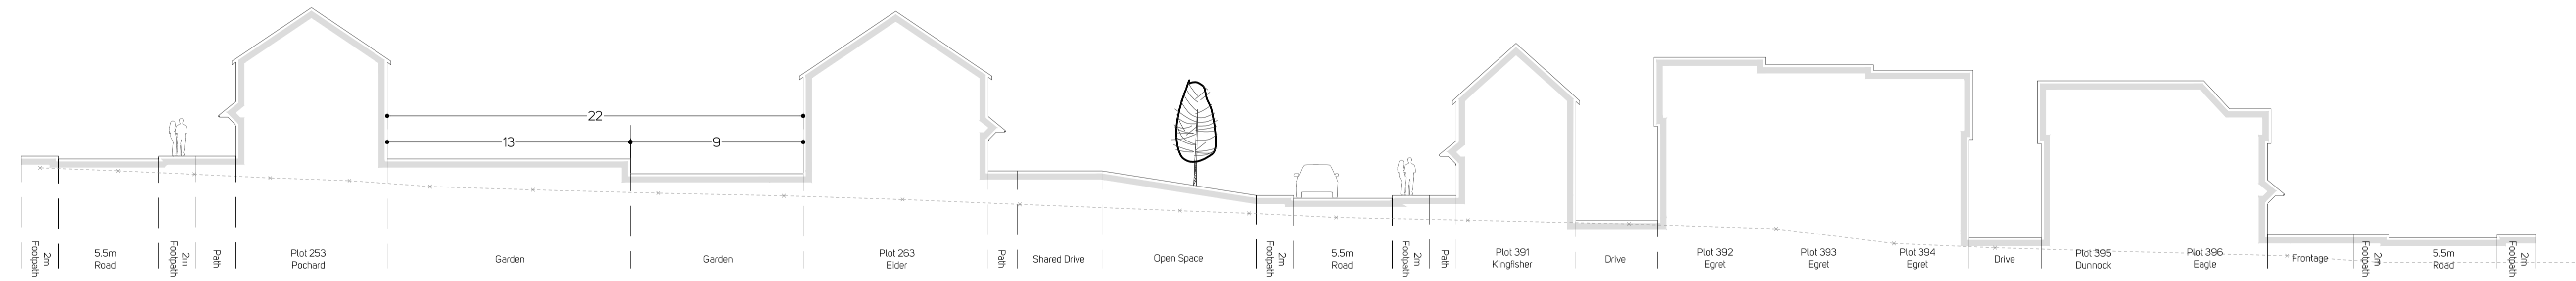

Section C-C

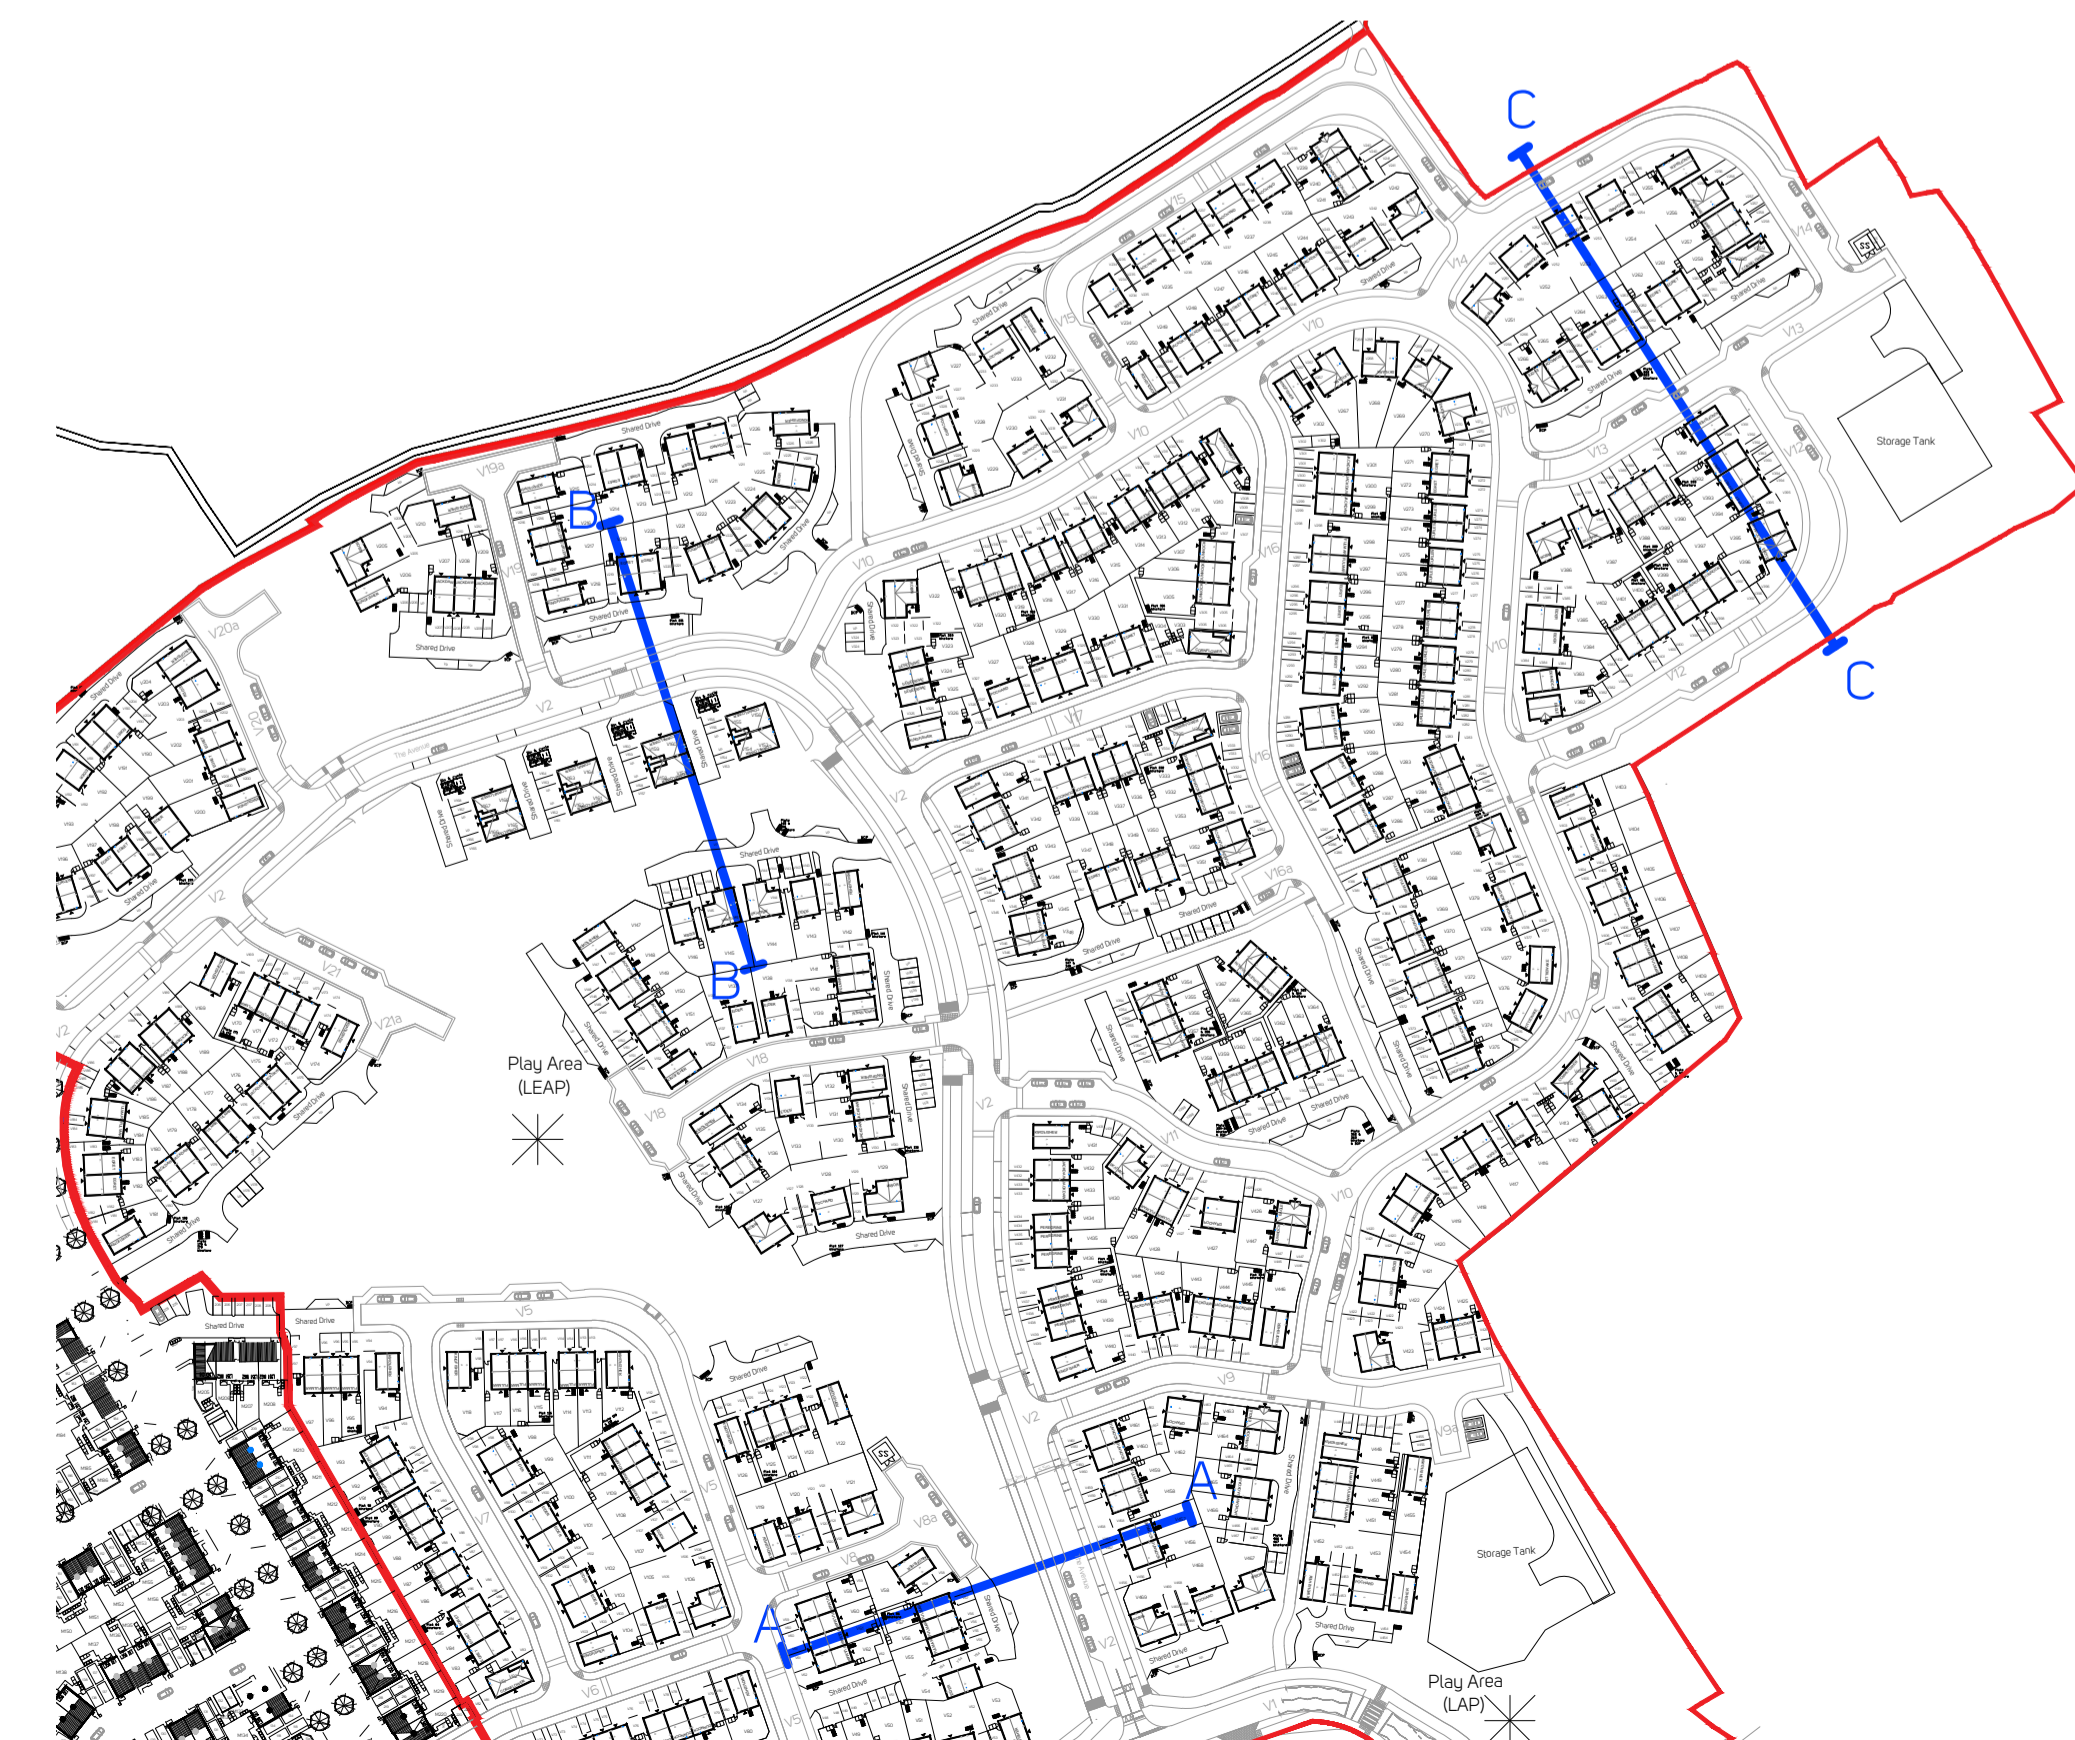

Vistry Group

nineteen47
CHARTERED TOWN PLANNERS
& URBAN DESIGNERS

Project
Blackmoorfoot Road, Huddersfield

Drawing Title
Site Sections

Project Code	Drawing Nr	Rev	Drawing Scale
n2114V	300	B	1:200 @ A1