

Do Not Scale

Drawing Notes

Drawing & schedule based on the following information:
Architect's drawing/model: AMA-2224-SK060_Proposed Site Access - BMF S278_For Information_P09_1
Revision:

Received: 30.06.25
Topographic Survey: 4144 Vistry - Blackmoorfoot Road Levels
Revision: 03.03.25


Residual Hazards

Health, Safety & Environmental Notes

- KEY**
- SITE BOUNDARY
 - EXTENT OF TPO
 - EXISTING STONE WALL
 - PROPOSED LEVELS
 - EXISTING LEVELS
 - MINOR CONTOURS (0.1M)
 - MAJOR CONTOURS (0.5M)
 - REBUILT DRY STONE WALL EXTENT
 - EXISTING DRY STONE WALL TO BE RETAINED



Location Plan
Scale 1:5000

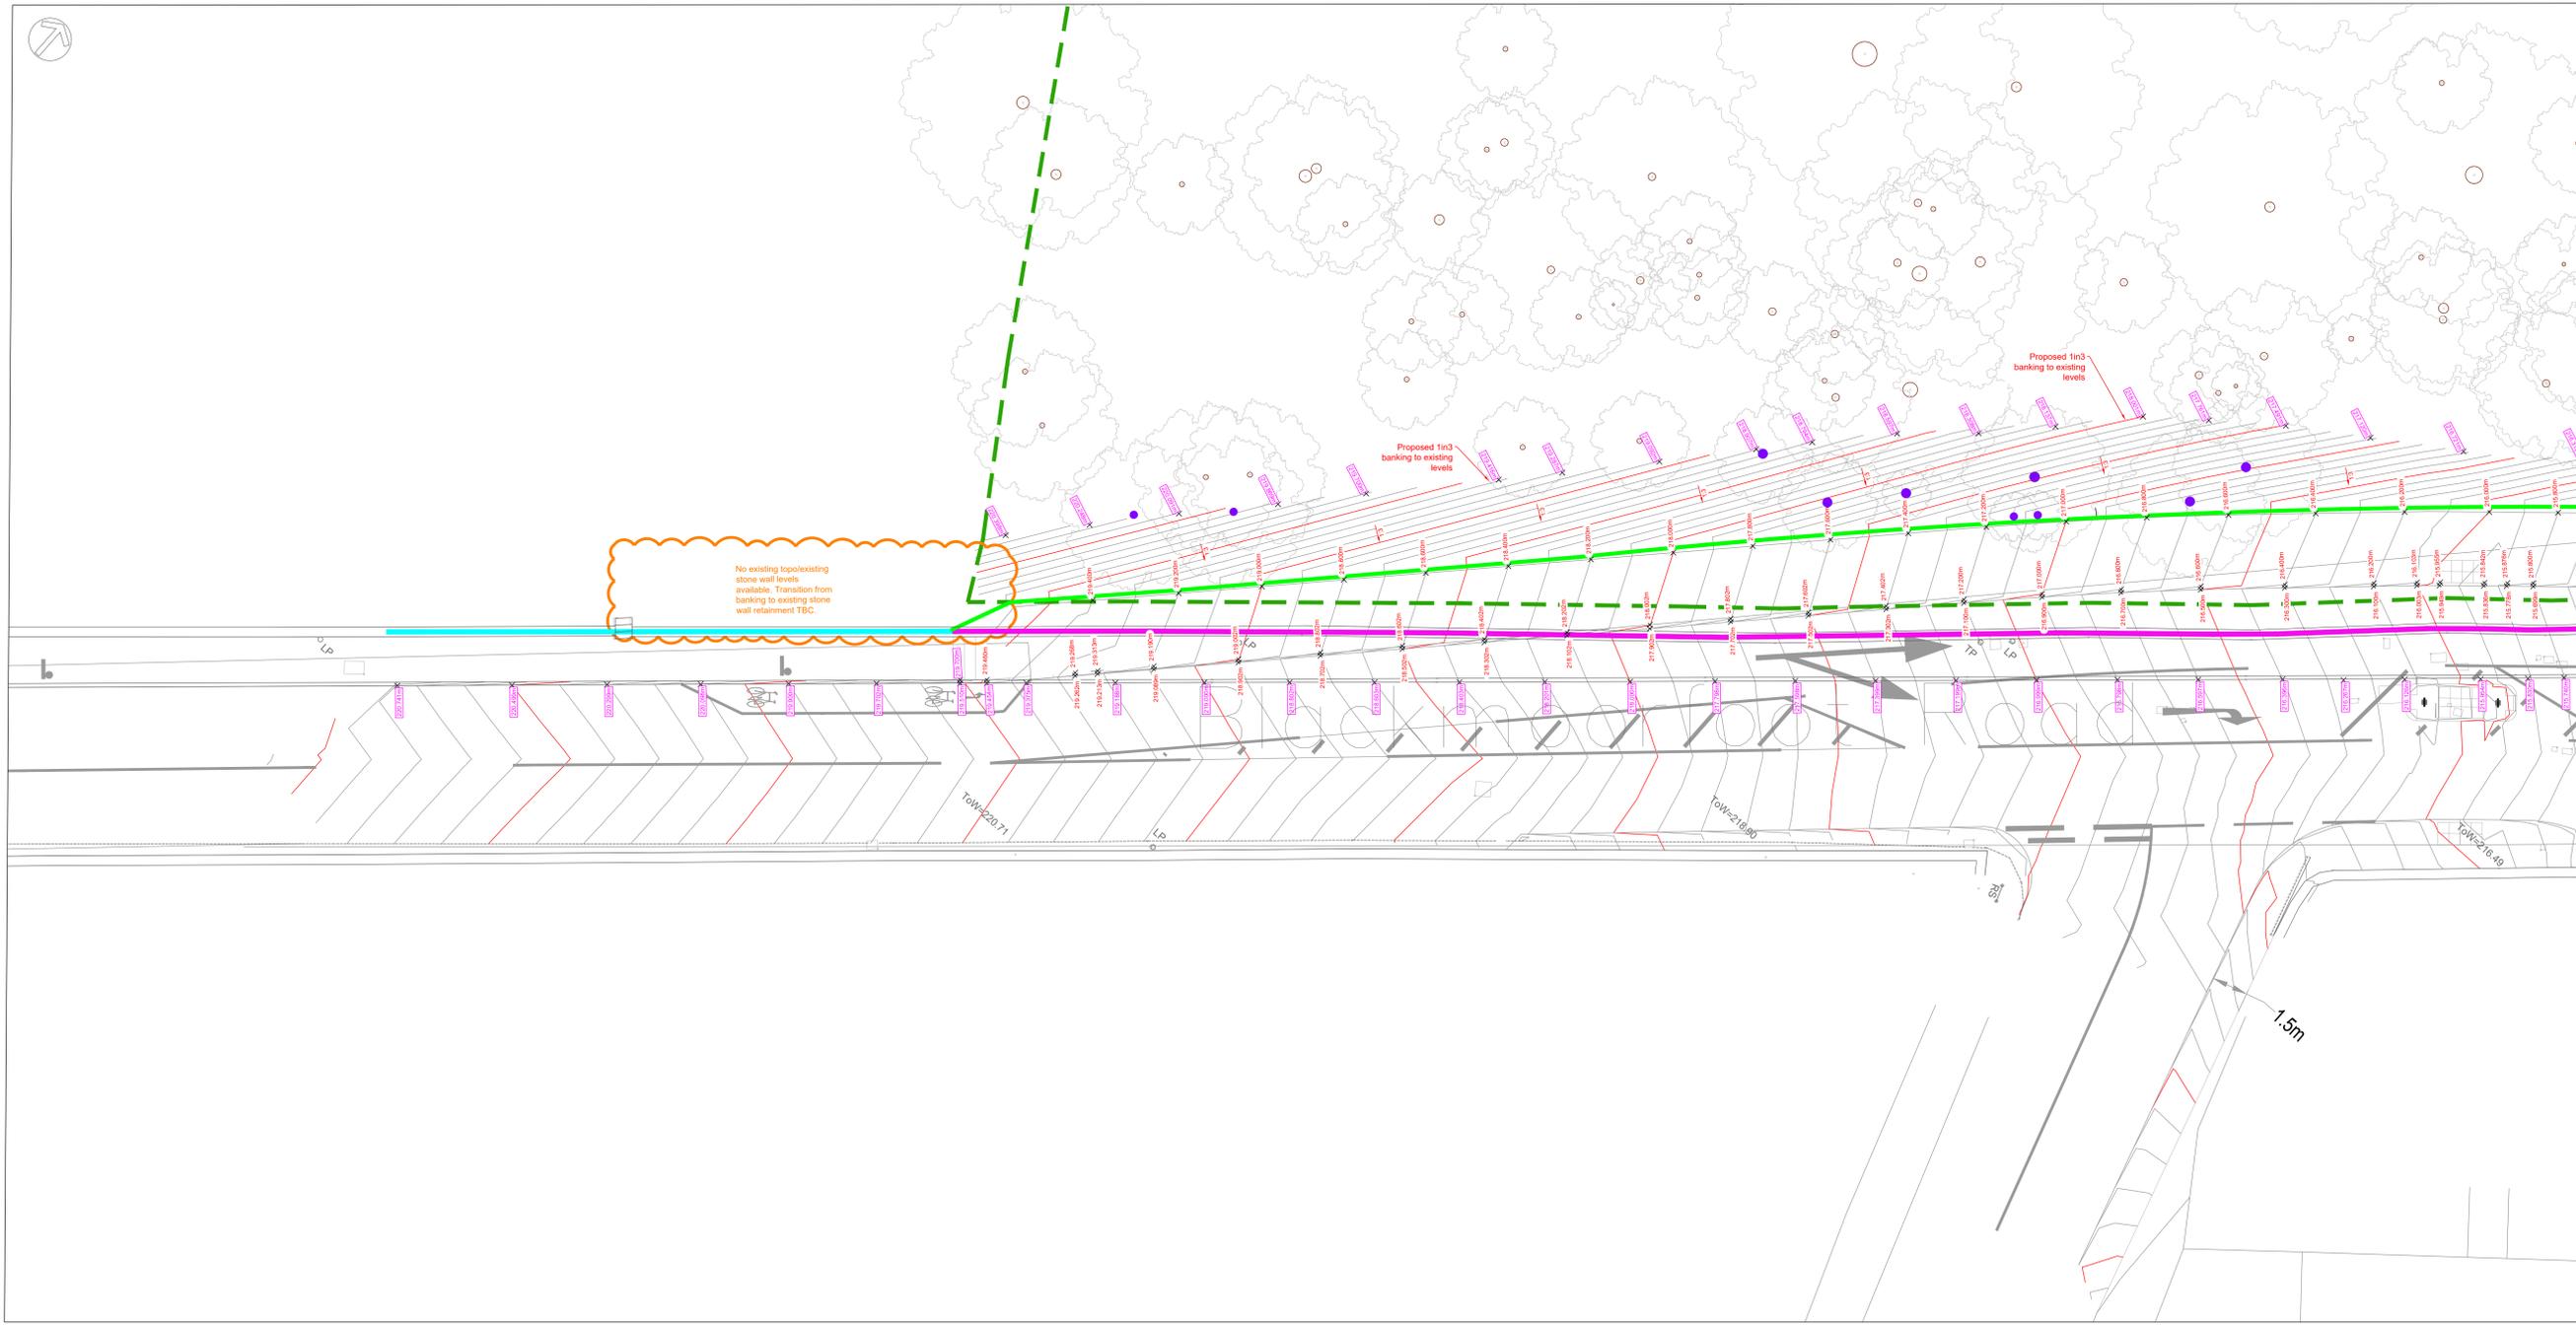

15.08.25	Updated to client comments (email dated 31.07.25)	CS	AT	P2
11.08.25	Initial Issue	CS	AT	P1
Date	Description	By	Chk	Rev

ADEPT
CIVIL AND STRUCTURAL CONSULTING ENGINEERS

Web: www.adeptco.com Office Address: 2912 Mill, Sunny Bank Mills, Farsley, Leeds LS28 5JL
Email: info@adeptco.com Tel: 0113 239 4538

Project
Blackmoorfoot, Huddersfield

Title
External Levels - Sheet 16

Client
Countryside Partnerships

Scale: # A0	Initial author	Initial checker	Approver	Initial Date
1:100	CS	AT	RP	May 25
Status: S2	Purpose: Preliminary	Adept Project Number: 08.24007		Rev:
Project Originator/Functional Breakdown/Spatial Breakdown/Form/Design/Number				Rev:
08.24007-ACE-00-ZZ-D-C-3216				P2