


Highway Levels designed by ARP under separate S38 Application

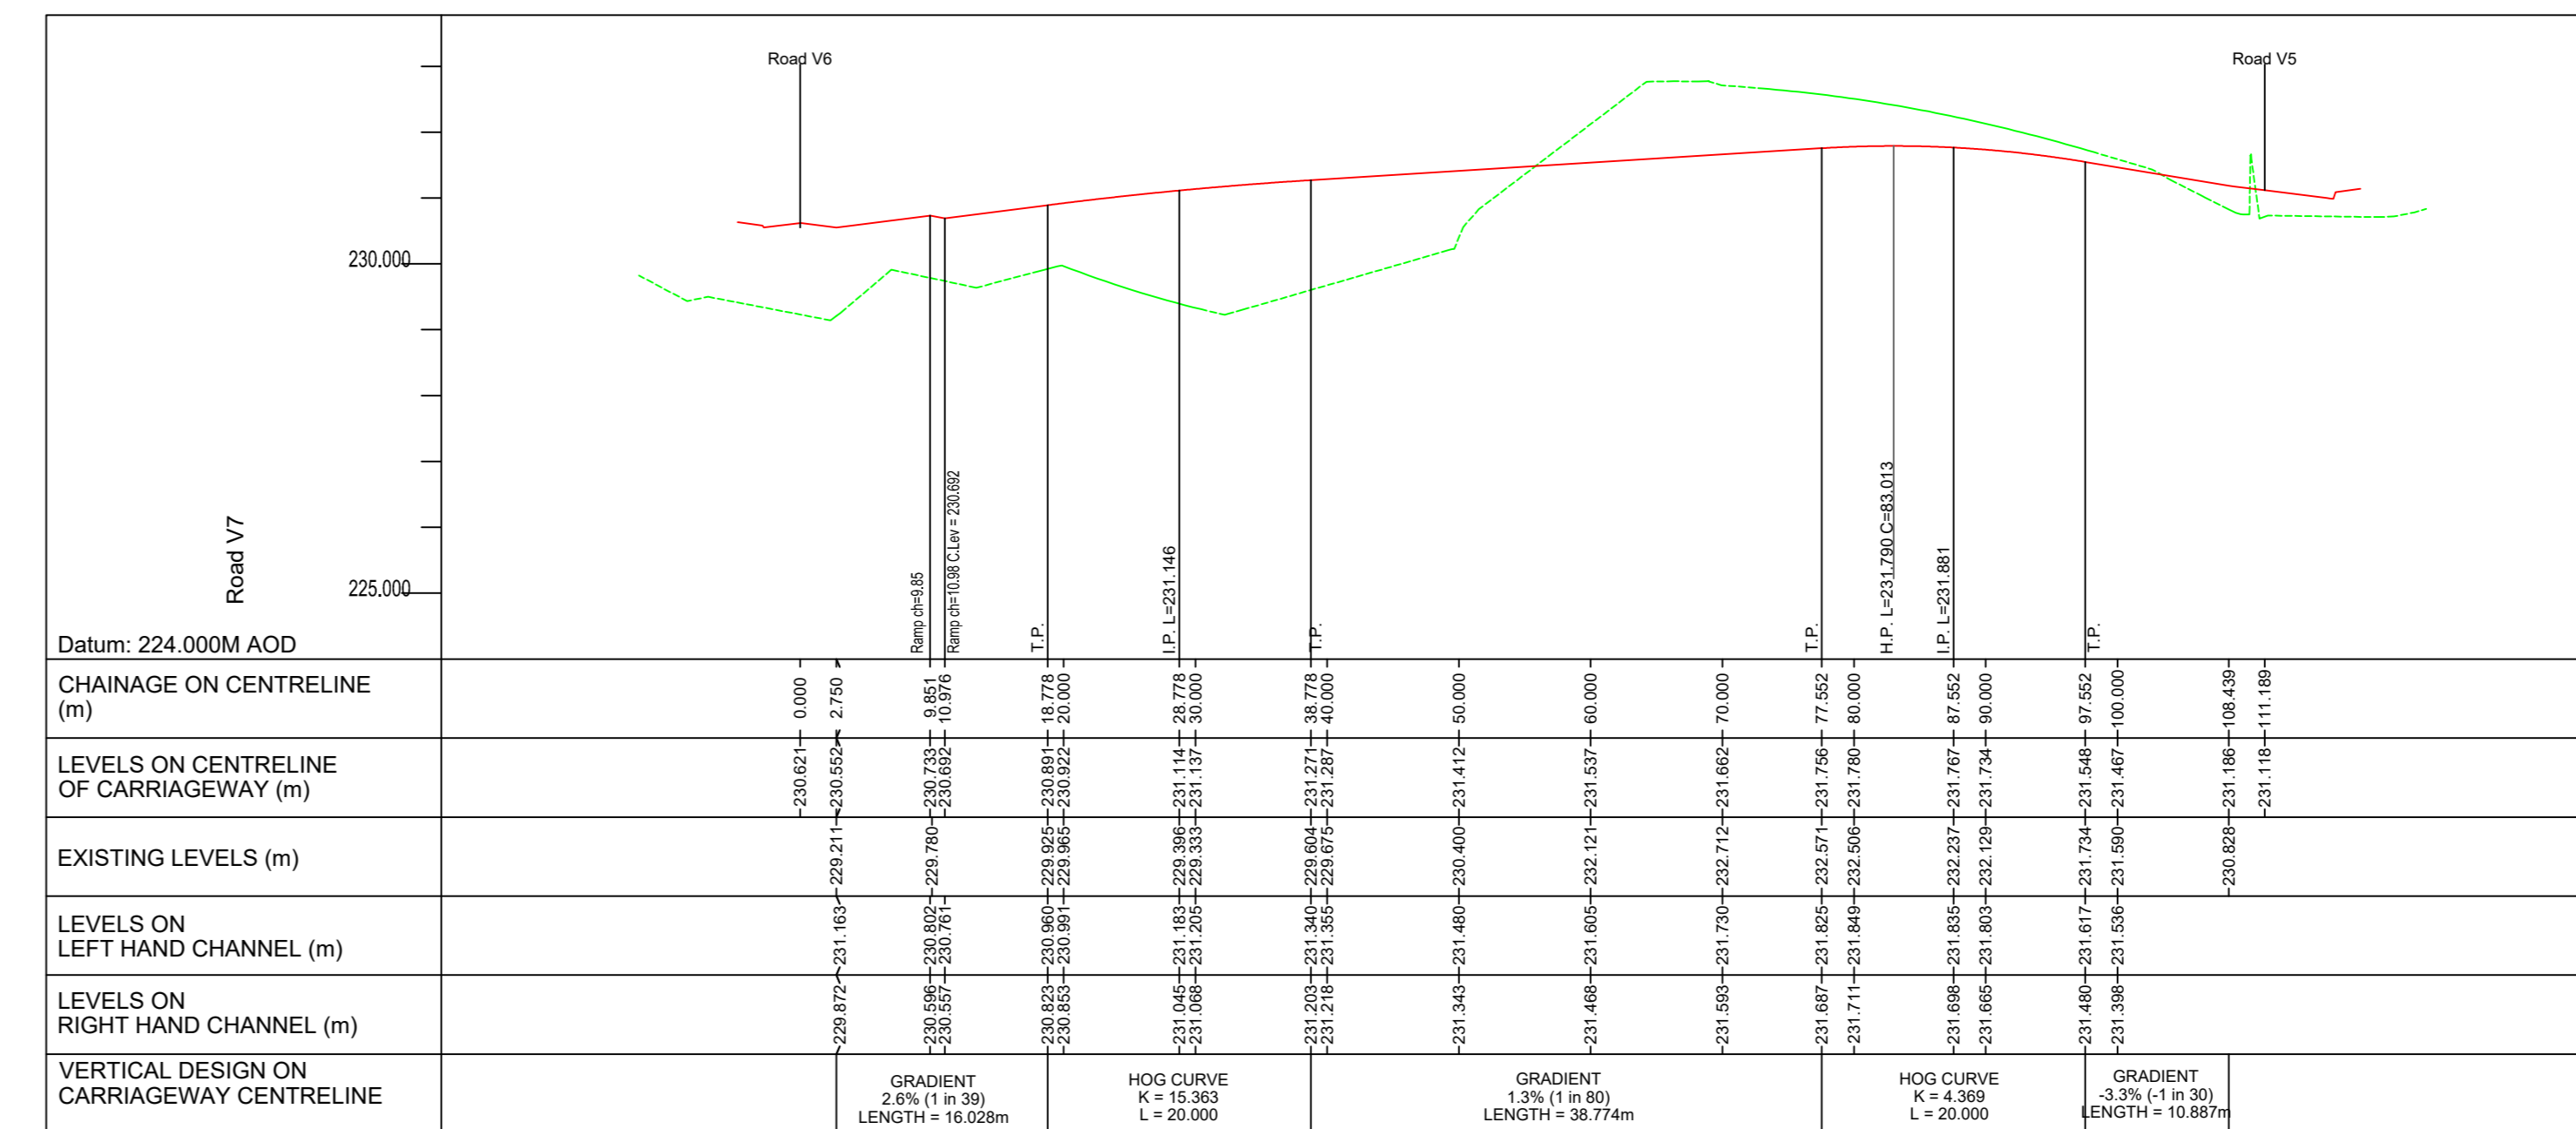

Do Not Scale
Drawing Notes
Drawing & schedule based on the following information:
Architect's: AWSM
drawing/model: AWSM - Countryside Collection
Revision: Layout
Received: 23.09.2025

Residual Hazards
Health, Safety & Environmental Notes
Key
Existing Ground level
Proposed Ground level

28.09.25	Updated to latest highway layout	CS	AT	P2
07.02.25	Initial Issue	CRS	AT	P1

ADEPT
CIVIL AND STRUCTURAL CONSULTING ENGINEERS
Web: www.adeptco.com
Email: info@adeptco.com
2922 Mill, Sunny Bank Mills, Farsley, Leeds LS28 5JL

Project
Blackmoorfoot, Huddersfield

Title
S38 Highway Longsections Phase 1 Sheet 2 of 3

Client
Countryside Partnerships

Scale: # A0	Initial author	Initial checker	Approver	Initial Date
1:500	CRS	AT	RP	JAN 25
Sheet: S2	Purpose: Preliminary	Project Number: 08.24007	Rev:	