


1: ELEVATION 1 - PROPOSED

1 : 100

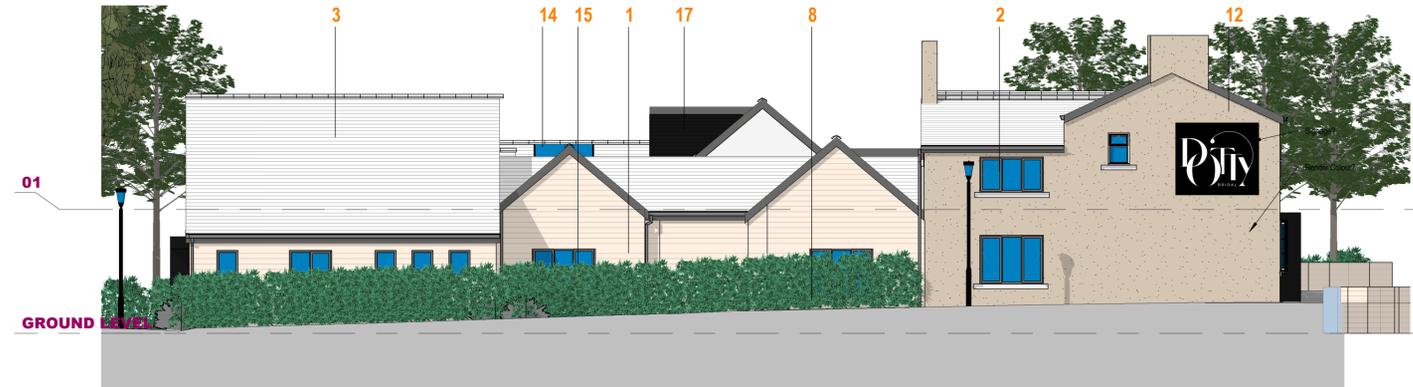

4: ELEVATION 2 - PROPOSED

1 : 100



2: ELEVATION 3 - PROPOSED

1 : 100



3: ELEVATION 4 - PROPOSED


1 : 100



3D - DOTTY STUDIOS



3D - ENTRANCE AREA

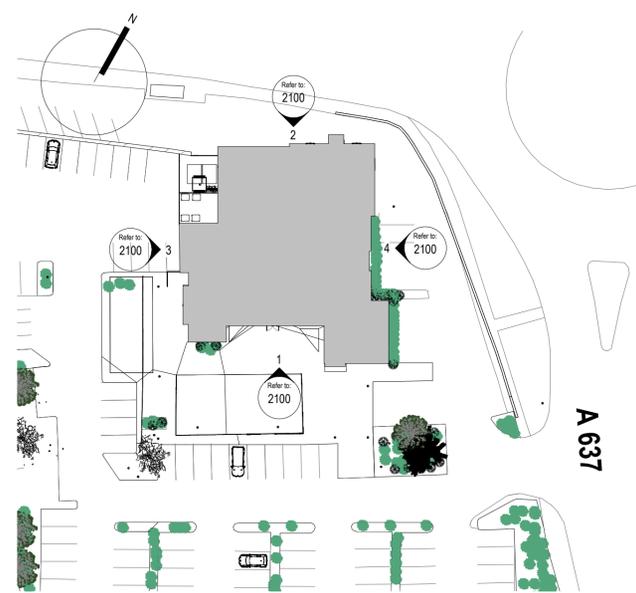

ELEVATION KEY

1 : 500

PROPOSED MATERIALS KEY

- 1. Natural Coursed Stone
- 2. White UPVC Windows
- 3. Slate roof tiles
- 4. Composite Door
- 5. Fire Door
- 6. Glazed double door
- 7. Anthracite Composite Door with Vision Panel
- 8. Stone Corbels, Header and Cill
- 9. NeoTimber Slatted Cladding Board - Charcoal
- 10. Anthracite UPVC Slot windows
- 11. Glazed Curtain Wall System with Structural Support
- 12. Re-paint render - Beige? Client to confirm colour
- 13. Sky Light
- 14. Glazed Ridge
- 15. White UPVC windows to be painted Anthracite
- 16. Timber Framed Windows to be painted Anthracite
- 17. Existing Black Cladding

NOTES:

This drawing has been based on a Holdens Survey carried out at the Blacksmiths Arms, Grange Moor. There are areas where access was restricted and further investigation will be required. Assumed locations of structure indicated based on the Structural Engineers review and should be verified on site. Red Line Boundary taken from Official Copy (Register) - WYK538357 sent by others and to be checked prior to construction.

Elements of structure are shown for coordination purposes. Drainage positions shown for coordination purposes.

All figured dimensions are to be taken in preference to scaled dimensions and all dimensions to be checked on site prior to construction or assembly, any discrepancies are to be reported immediately to Farrar Bamforth Architecture.

Signage to be covered in separate Advertisement Consent Application. Positions and design shown indicatively.

PO3	16.07.24	Amendments as per client meeting	MJ	JH
PO2	24.06.24	Amendments to layout and elevations	MJ	JH
PO1	07.05.24	Preliminary issue	MJ	JH

Rev:	Date:	Description:	By:	Auth:

		A: Bates Mill Cohe Road Huddersfield HD1 3AG T: 01484 424 008 F: 01484 512 305 E: design@farrarbamforth.co.uk W: www.farrarbamforth.co.uk	
Client: DOTTY BRIDAL			
Project Name: Dotty Bridal - Blacksmiths Arms Remodel			
Project Address: GRANGE MOOR ROUNDABOUT, WAKEFIELD, WF4 4DS			

Reference:	Project	Originator	Functional	Spatial	Form	Discipline	Number
	24C16	FBA	ZZ	XX	DR	A	2100
PROPOSED ELEVATIONS							
Status:	Code	Description					Revision:
	A2	CONCEPT DESIGN					Code
							PO3
Created By:	Authorised By:	Date:	Scale at A1:				
MJ	JH	JUN. 24	As indicated				

This document is © Farrar Bamforth Associates Ltd. Drawing measurements shall not be obtained by scaling. Verify all dimensions prior to construction or product manufacture, if in doubt, contact the document author. Immediately report any discrepancies on this document to Farrar Bamforth Associates Ltd. This document is to be read in conjunction with associated models, specifications and related consultants / supplier documents.

