




SECTION AA
1 : 200

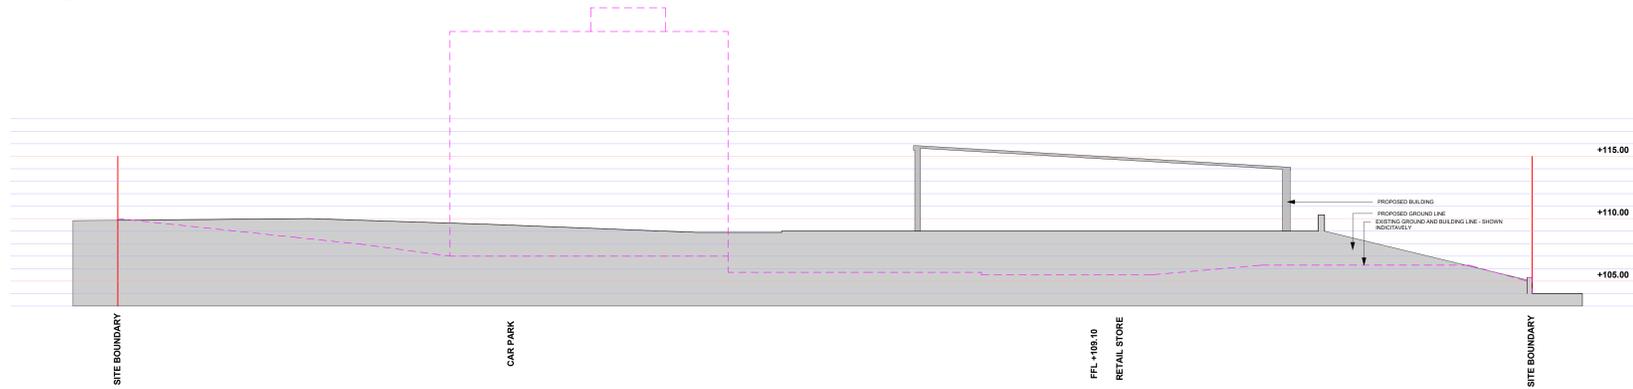


SECTION BB
1 : 200

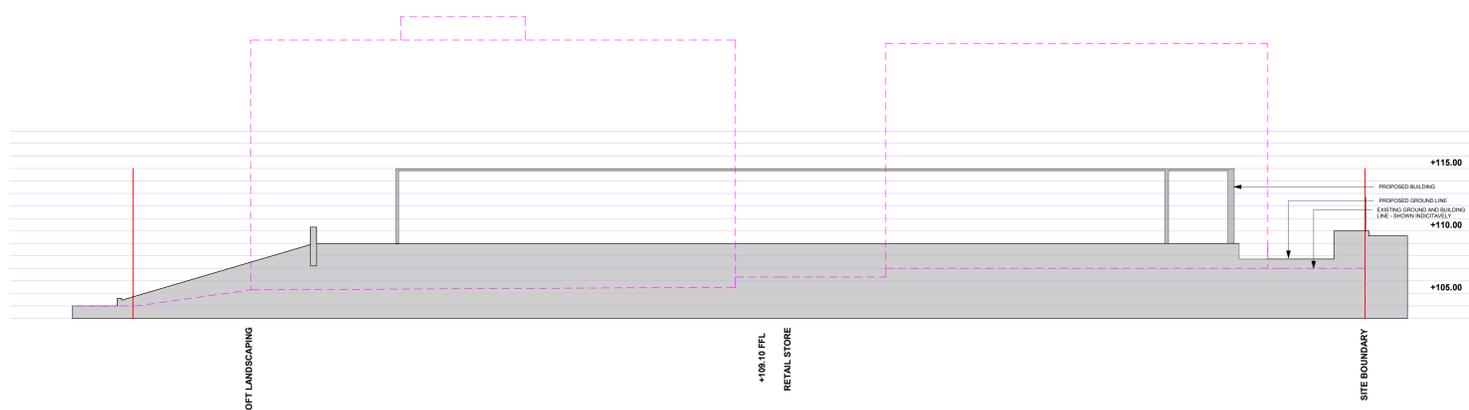


SECTION CC
1 : 200

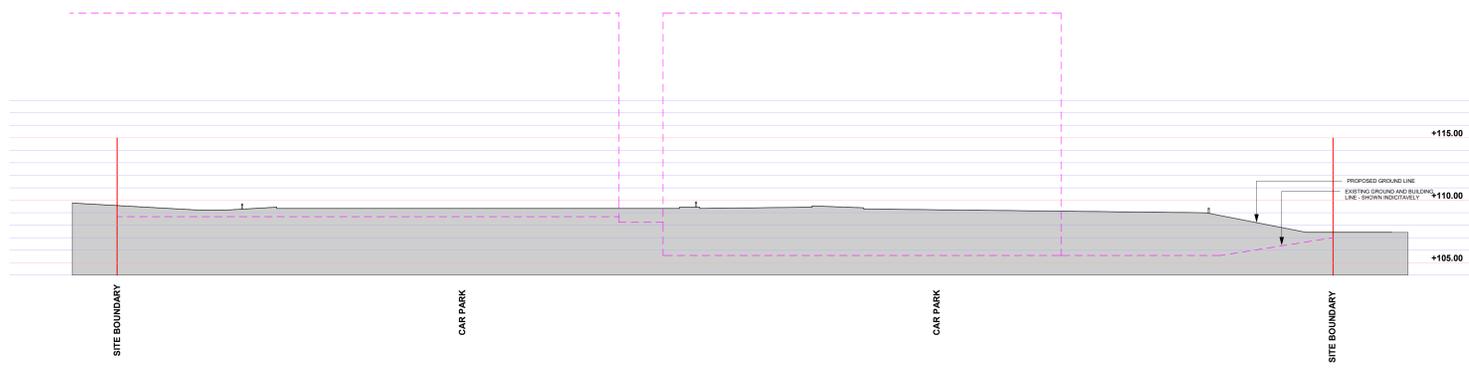


SECTION DD
1 : 200

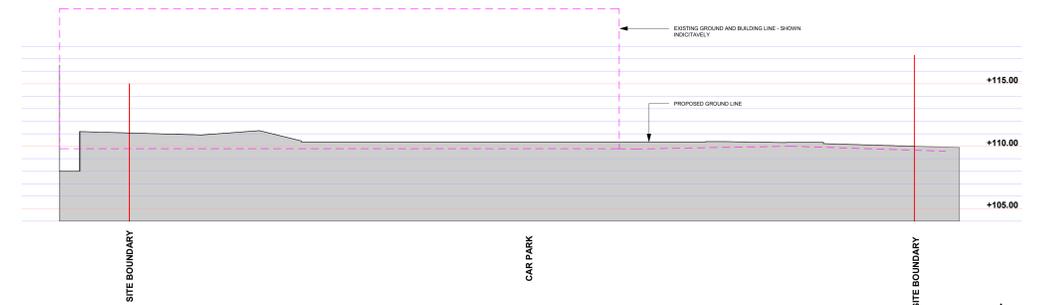

SECTION EE
1 : 200

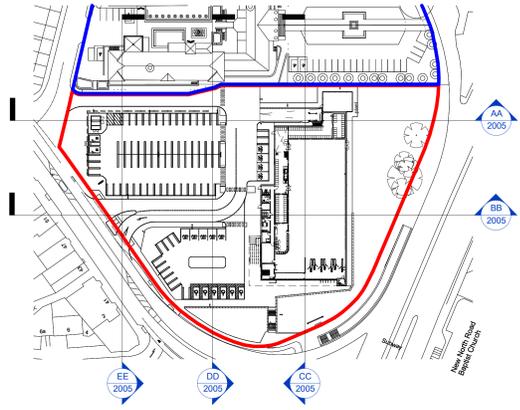

KEY PLAN
1 : 1000

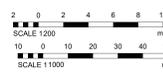

C2	PLANNING ISSUE UPDATE	17.07.24	BH	NP
C1	ISSUED AS PART OF S73 APPLICATION	16.05.24	MN	NP
P2	PLANNING ISSUE	29.07.20	SM	JM
P1	PLANNING ISSUE - FOR REVIEW	24.07.20	SM	CSG
Rev	Description	Date	By	Chk

Status
PLANNING



Floor 2, The Exchange, Station Parade, Huddersfield, HD1 1TS
 01423 707 757
 admin@smrarchitects.co.uk

Project
HUDDERSFIELD, PORTLAND STREET



Drawing Title
SITE SECTIONS.

Proj Ref	Origin	Zone	Level	Type	Rate	Norm	Status	Rev
7355 - SMR - 00 - XX - DR - A - 2005 - S3 - C2								
SMR Job Ref	Sheet	Scale	Drawn	Rev				
7355-00-2005	A0	As indicated	SM					