




SECTION AA
1 : 200

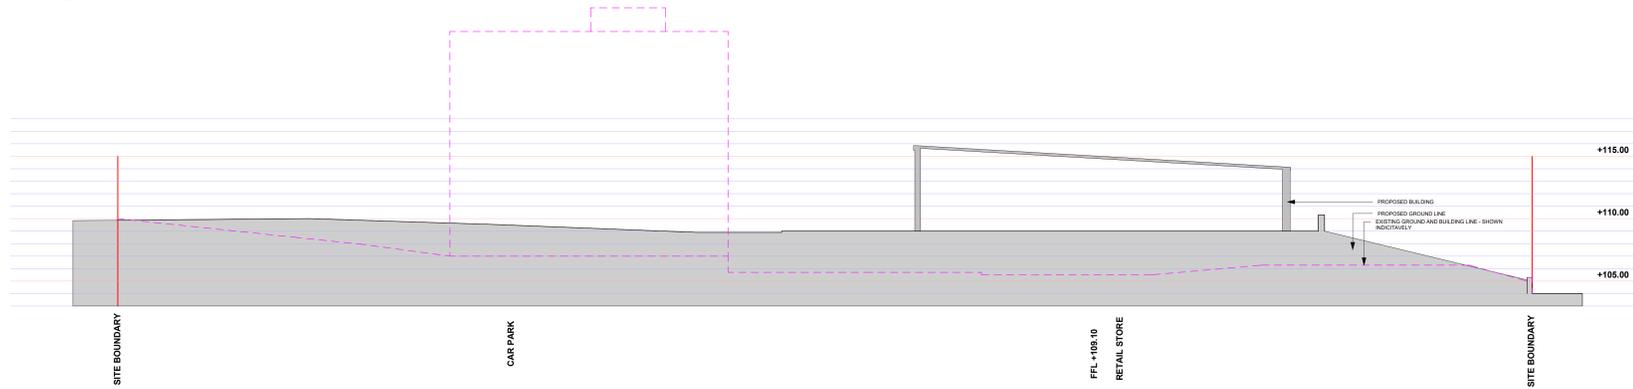


SECTION BB
1 : 200

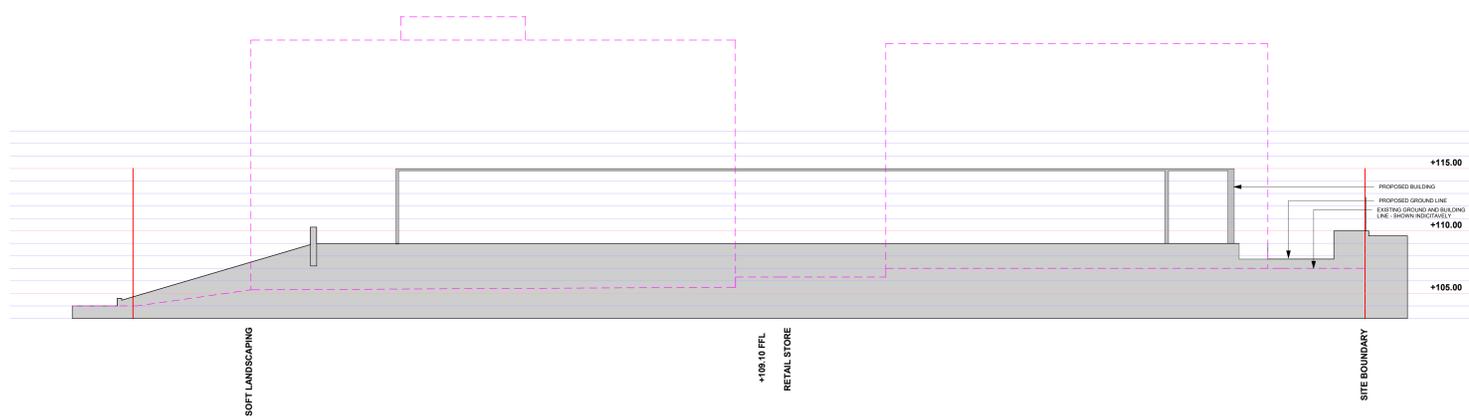



SECTION CC
1 : 200

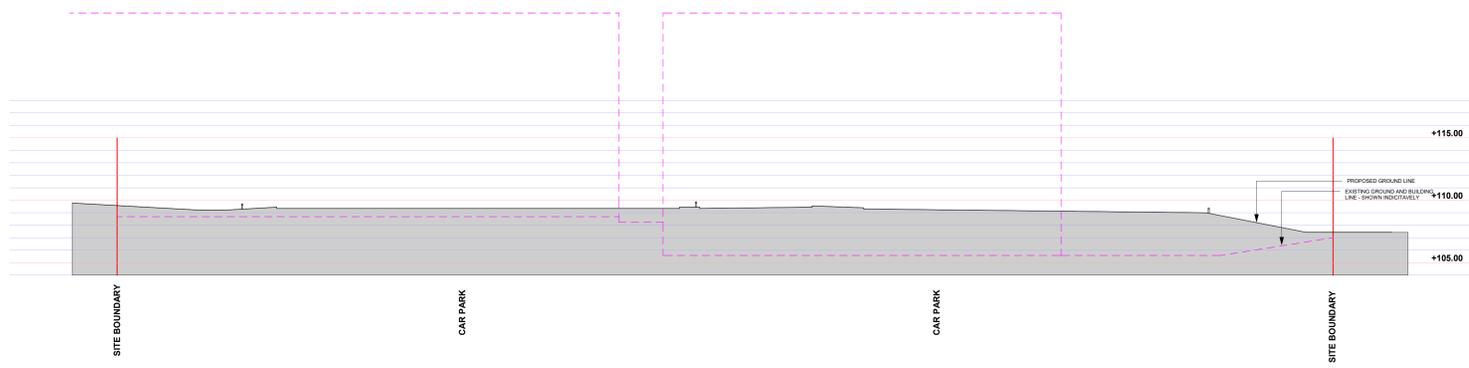

SECTION DD
1 : 200

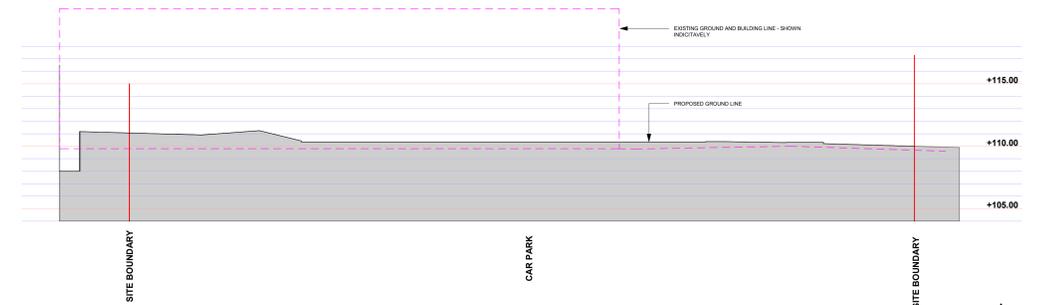

SECTION EE
1 : 200

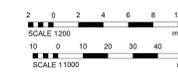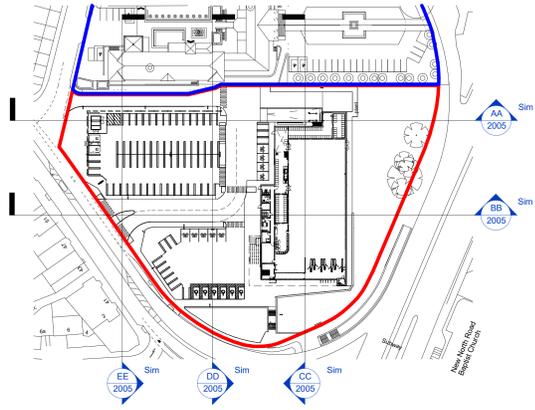

C1	ISSUED AS PART OF S73 APPLICATION	16.05.24 MN	NP
P2	PLANNING ISSUE	29.07.20 SM	JM
P1	PLANNING ISSUE - FOR REVIEW	24.07.20 SM	CSG
Rev	Description	Date	By

Status
PLANNING



Floor 2, The Exchange, Station Parade, Huddersfield, HD1 1TS
 01423 707 757
 admin@smrarchitects.co.uk

Project
HUDDERSFIELD, PORTLAND STREET



Drawing Title
SITE SECTIONS

Proj Ref	Origin	Zone	Level	Type	Rate	Norm	Status	Rev
--7355-	SMR	00	XX	DR	A	2005	S3	C1
SMR Job Ref	Sheet	Scale	Drawn	SM				
7355-00-2005	A0	As indicated						