



DRAWING NOTES


COPYRIGHT ©
This drawing and the details herein are the copyright of MBH Design Studio Ltd. and must not be reproduced, altered or passed to any third party without prior written consent.

This drawing has been produced for the project listed below, is submitted in support of this application to the Local Planning Authority and is not intended for use by any other person or for any other purpose.

Every effort has been made to ensure the accuracy of these drawings, however MBH Design Studio Ltd. accept no responsibility for any discrepancies arising from the reuse of survey information and preliminary drawings commissioned by the Applicant from others.

KEY PLAN:

- SITE BOUNDARY LINE
1943sqm - 0.1943 HECTARE
- AMENDMENTS TO ORIGINALLY APPROVED APPLICATION BOUNDARY LINE
1943sqm - 0.1943 HECTARE

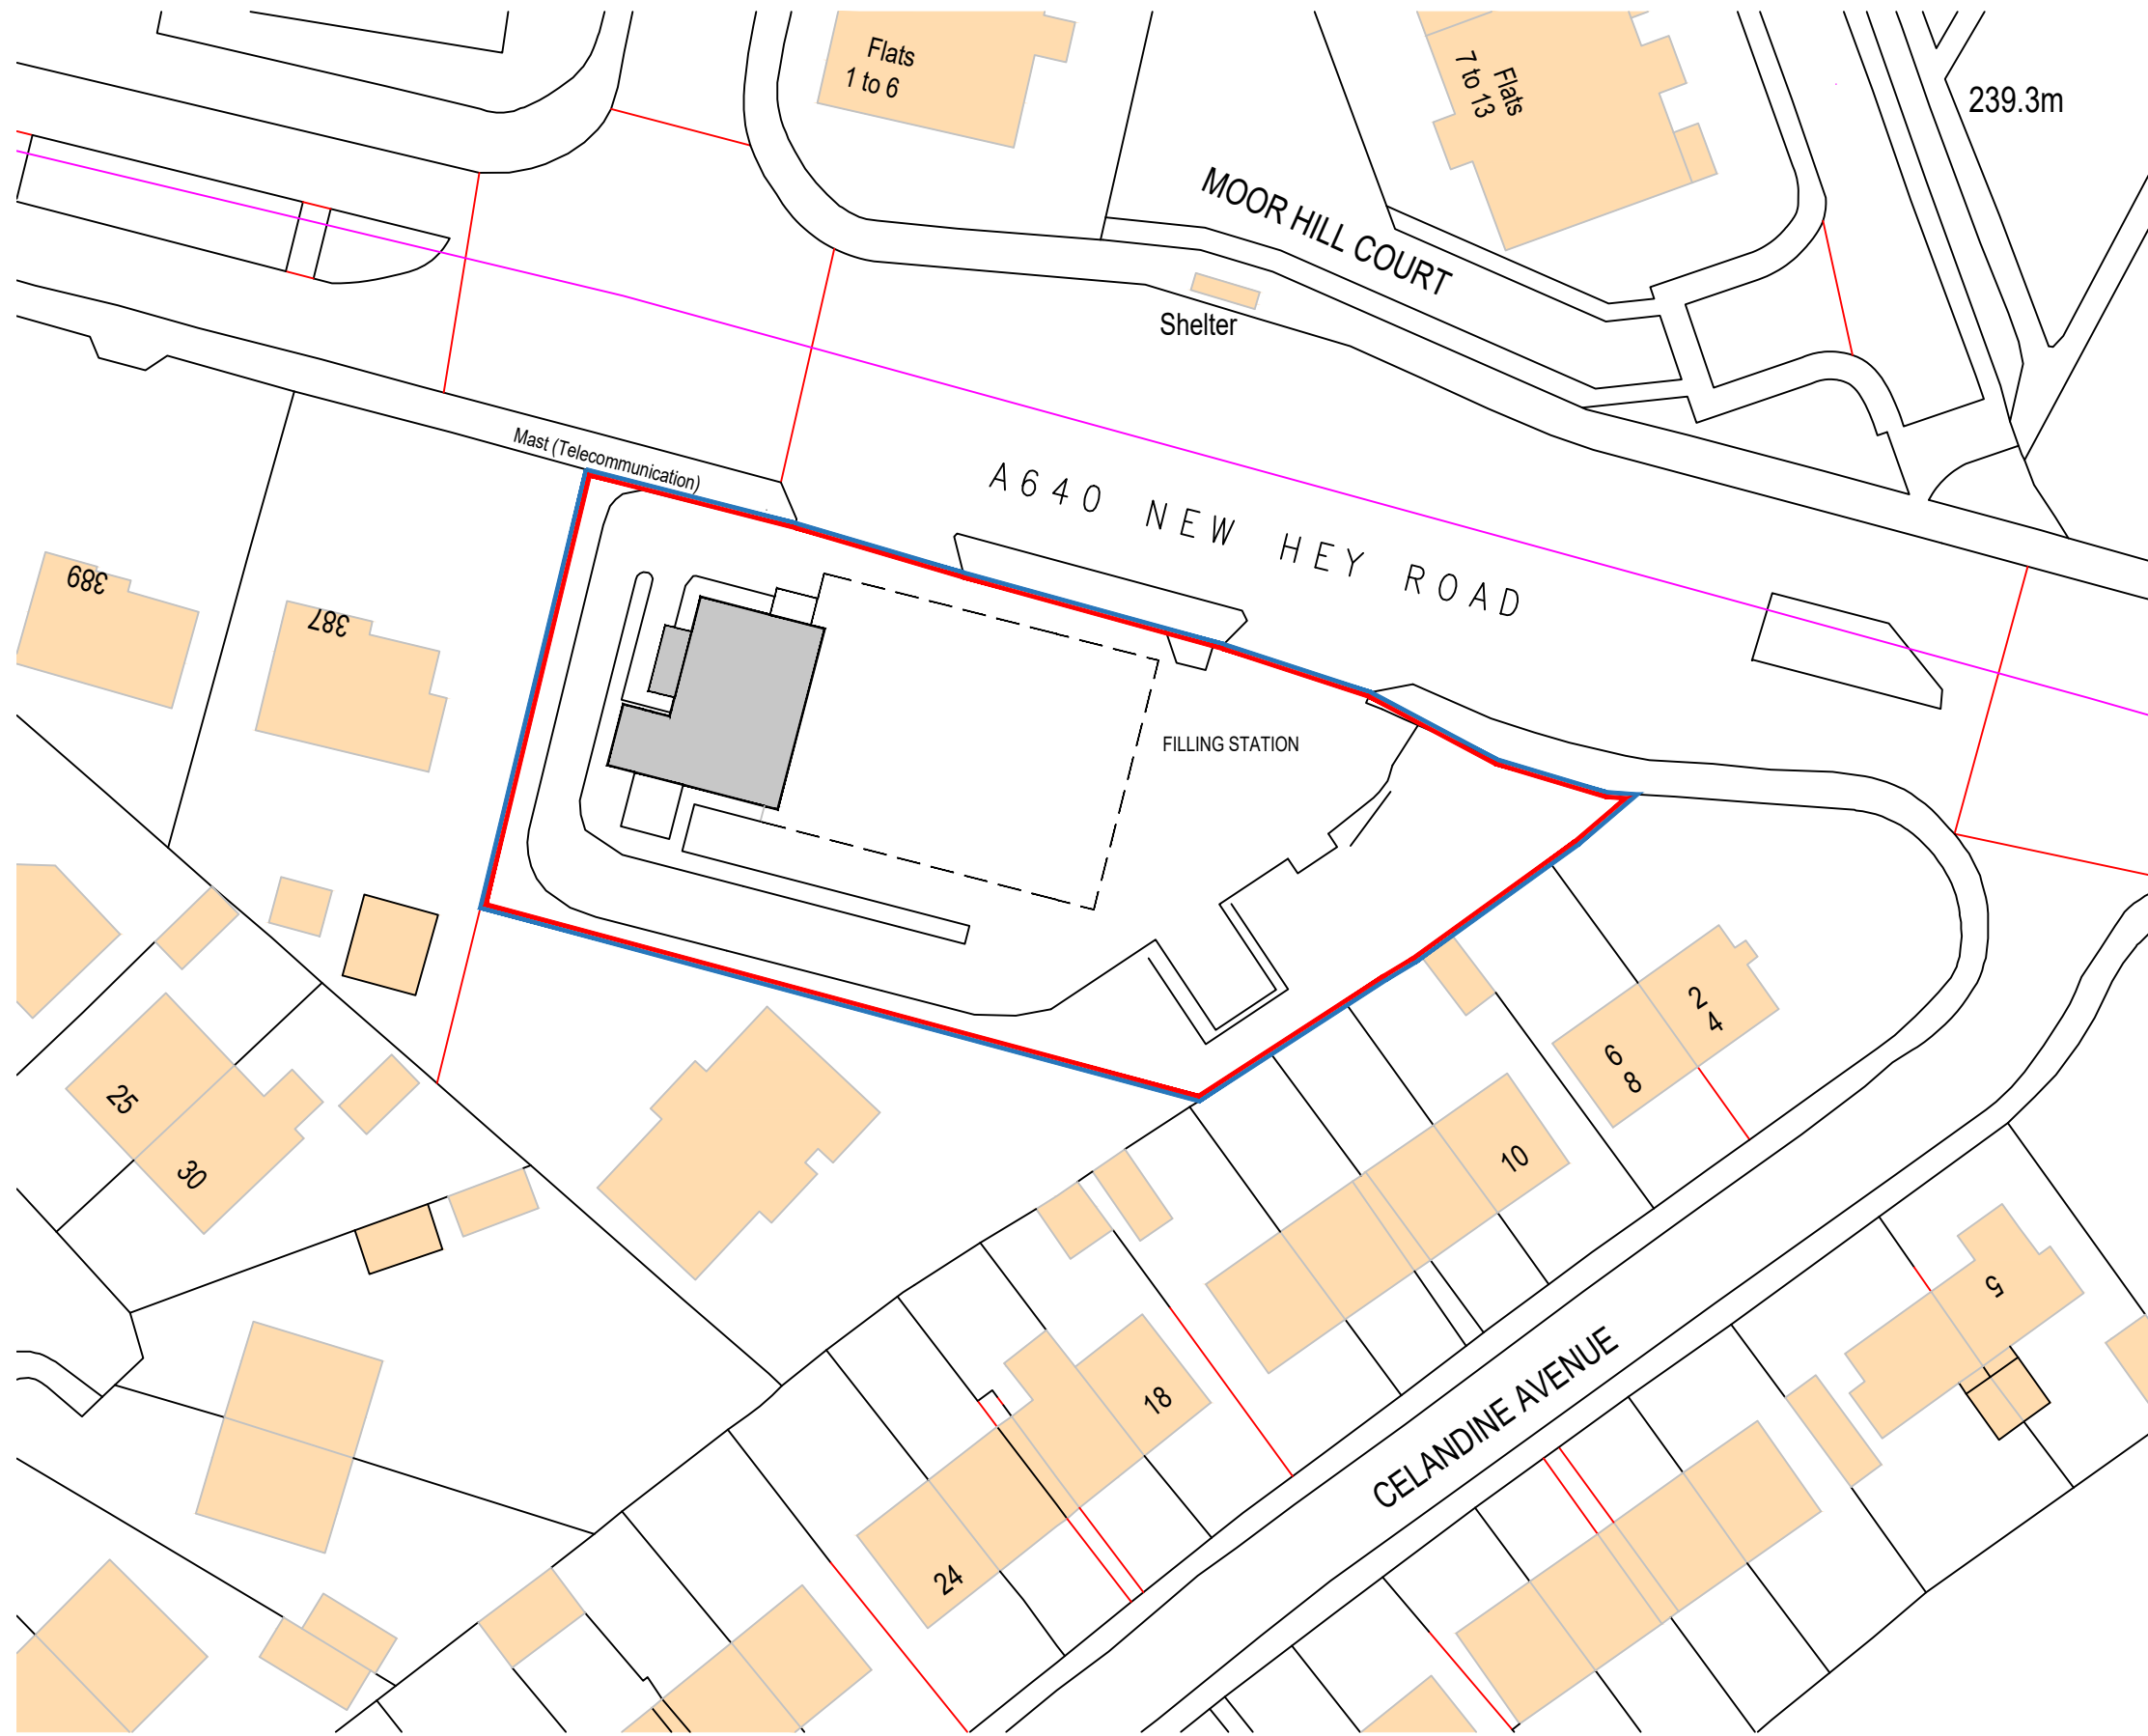

TO BE READ IN CONJUNCTION WITH ORIGINAL APPROVED FULL PLANNING APPLICATION: 2023/62/91393/W
SUBMISSION DATE: 25/07/23
APPROVAL DATE: 11/10/23

REV	DATE	DESCRIPTION	DRAWN/CHECKED
A	14.05.2024	REVISED BOUNDARY APPLICATION LINE AMENDED	SPB/GM

PLANNING

MBH Design Studio Ltd.
Rosemount House, Rosemount Avenue, West Byfleet, Surrey, KT14 6LB
www.mbhtd.com t: 01932 352 727 f: 01932 351 545

CLIENT

PROJECT

SALENDINE SERVICE STATION
NEW HEY ROAD,
HUDDERSFIELD,
HD3 3UZ

DRAWING TITLE

BLOCK PLAN

DRAWN BY SPB	DATE 22.03.2024	SCALE 1:500	PAPER SIZE A3
CHECKED BY GM	DRAWING NUMBER 13539-BP	REV. A	

