


CLOUGH HOUSE LODGE

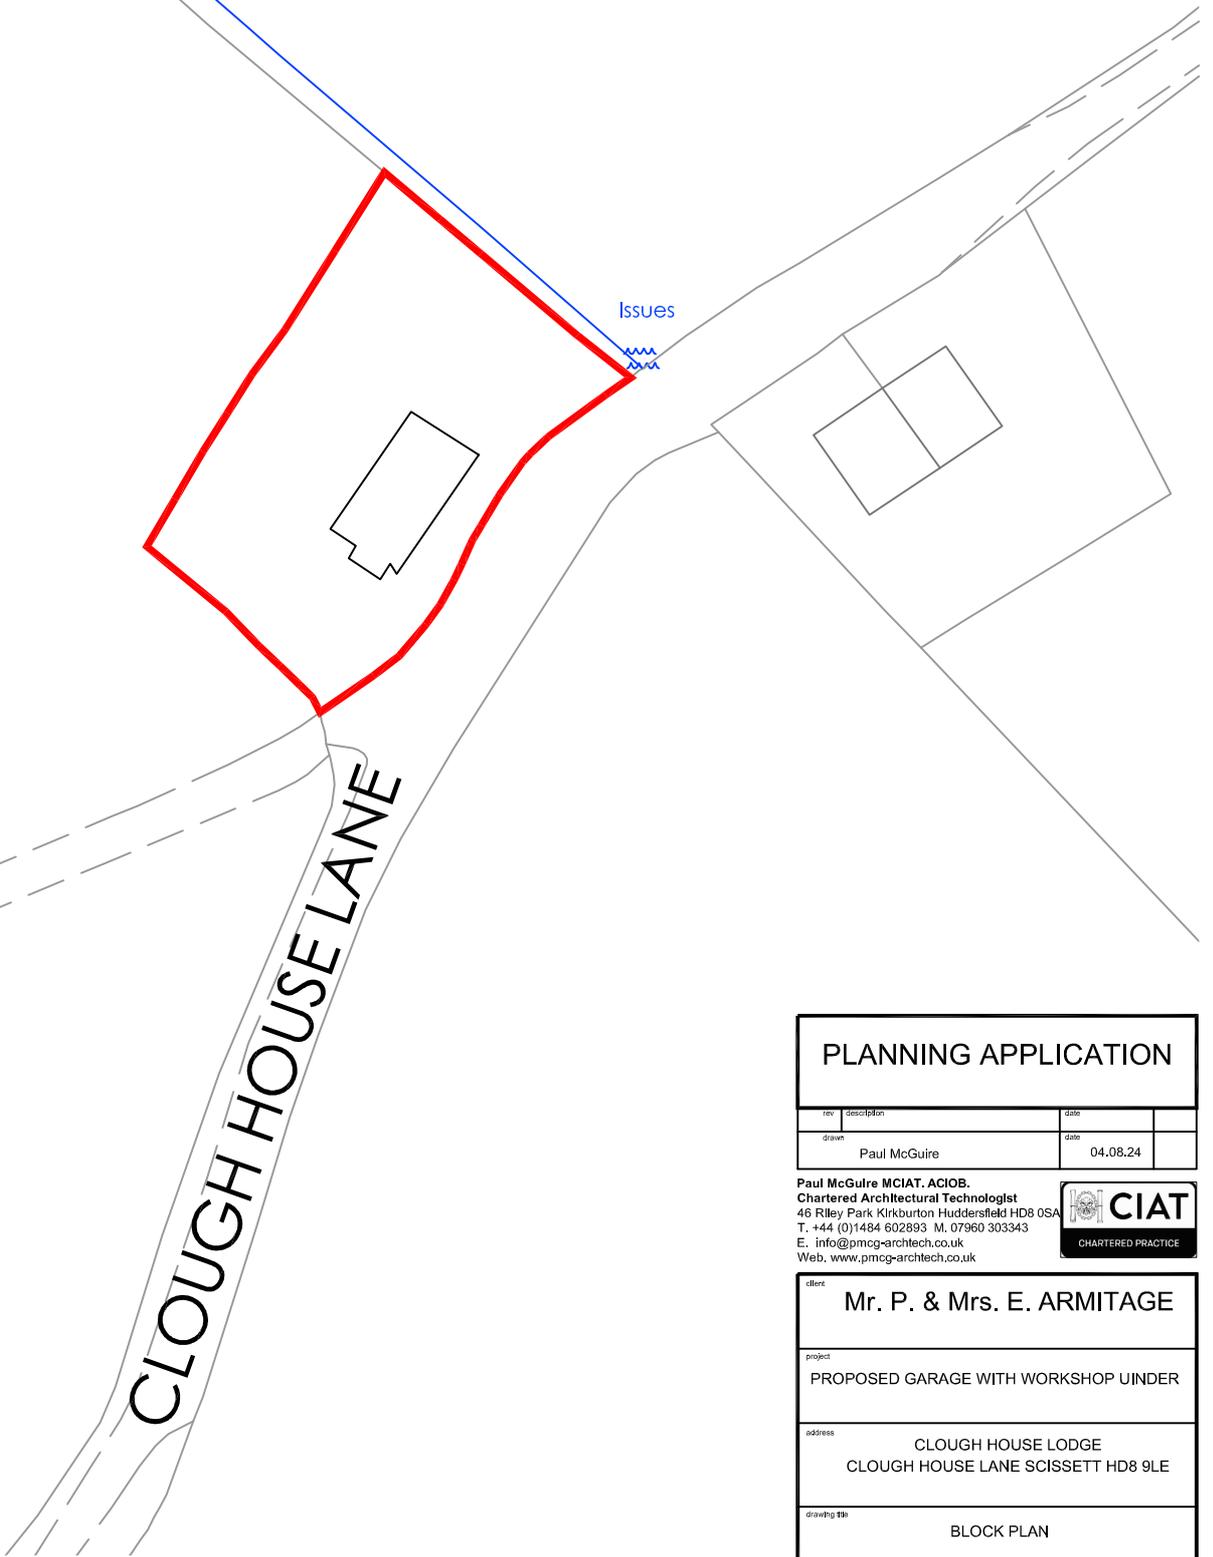

PLANNING APPLICATION

rev	description	date	
drawn	Paul McGuire	date	04.08.24

Paul McGuire MCIAT, AClOB,
Chartered Architectural Technologist
46 Riley Park Kirkburton Huddersfield HD8 0SA
T. +44 (0)1484 602893 M. 07960 303343
E. info@pmcg-archtech.co.uk
Web. www.pmcg-archtech.co.uk



client
Mr. P. & Mrs. E. ARMITAGE

project
PROPOSED GARAGE WITH WORKSHOP UNDER

address
CLOUGH HOUSE LODGE
CLOUGH HOUSE LANE SCISSETT HD8 9LE

drawing title
BLOCK PLAN

scale	prefix	drawing No	rev
1:500 @ A4	2024.05	(PEA) BP01	