


Site Location Plan  
Scale 1:1250

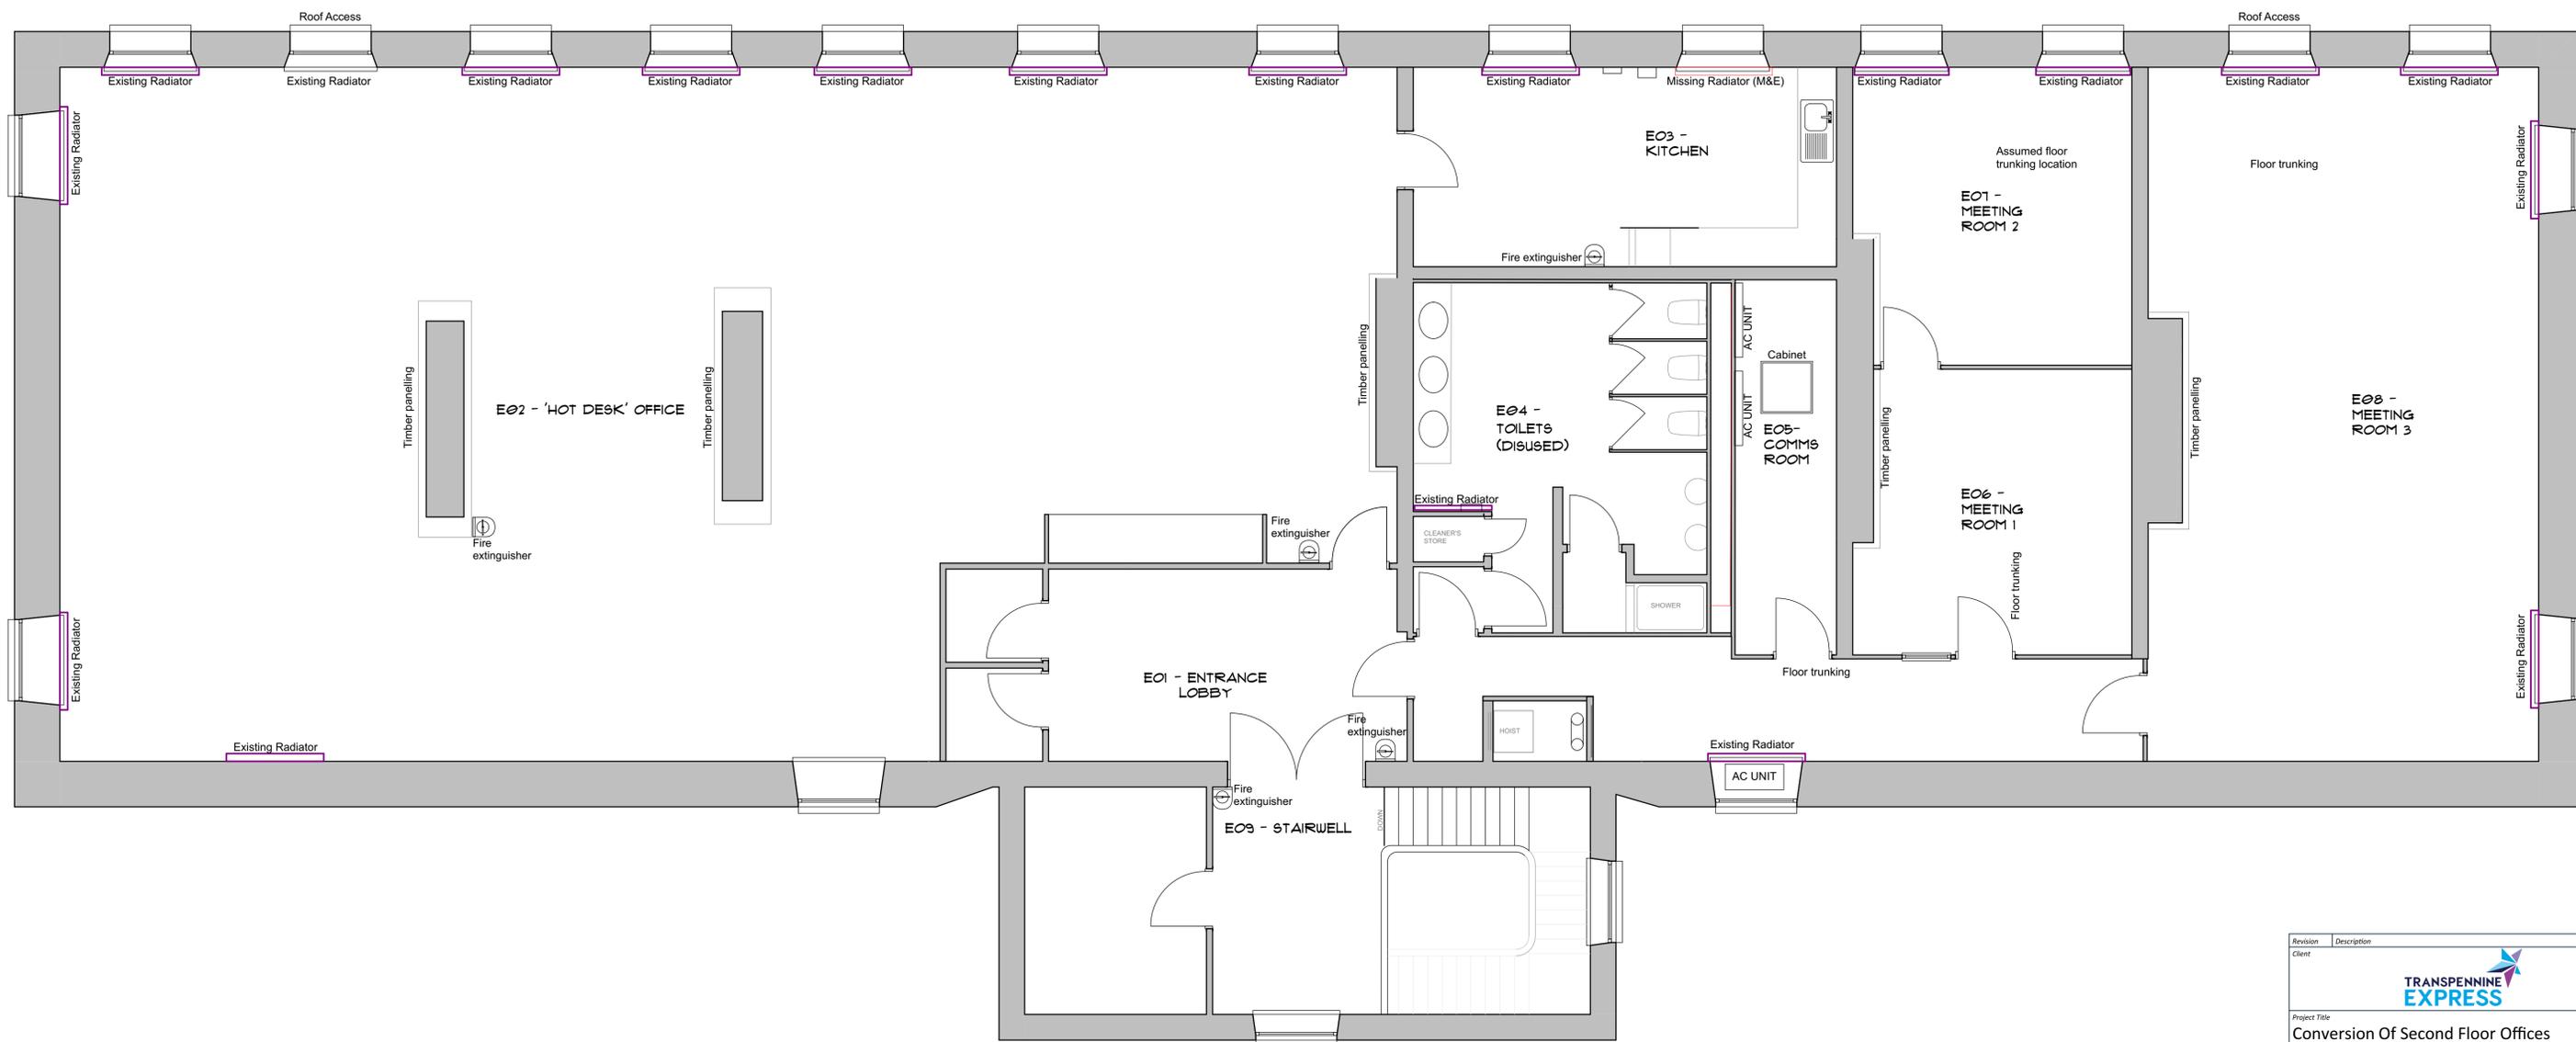

Revision	Description	Date
----------	-------------	------

Client



Project Title  
Conversion Of Second Floor Offices  
Huddersfield Railway Station,  
St Georges Square,  
Huddersfield

Drawing Title

Existing Plan

**JANUS**  
Architecture

Gateway Studio, Unit 3A, Link 606 Business Park,  
Staithegate Lane, Bradford, BD6 1YA  
+44 (0) 1274 424 884 [www.janusarchitecture.co.uk](http://www.janusarchitecture.co.uk)

Drawing Status	Scales	Size	Date
TENDER	1:1250, 1:50	A1	APR '24

Drawing Number	Revision
1256 - 008	-