


**NOTE:**  
 Timber trusses to be vacuumed and washed down and any damage to trusses to be touched up using similar wood stain.  
 Water stains on ceiling to be painted with damp blocker and cracks/holes to be filled in prior to painting.

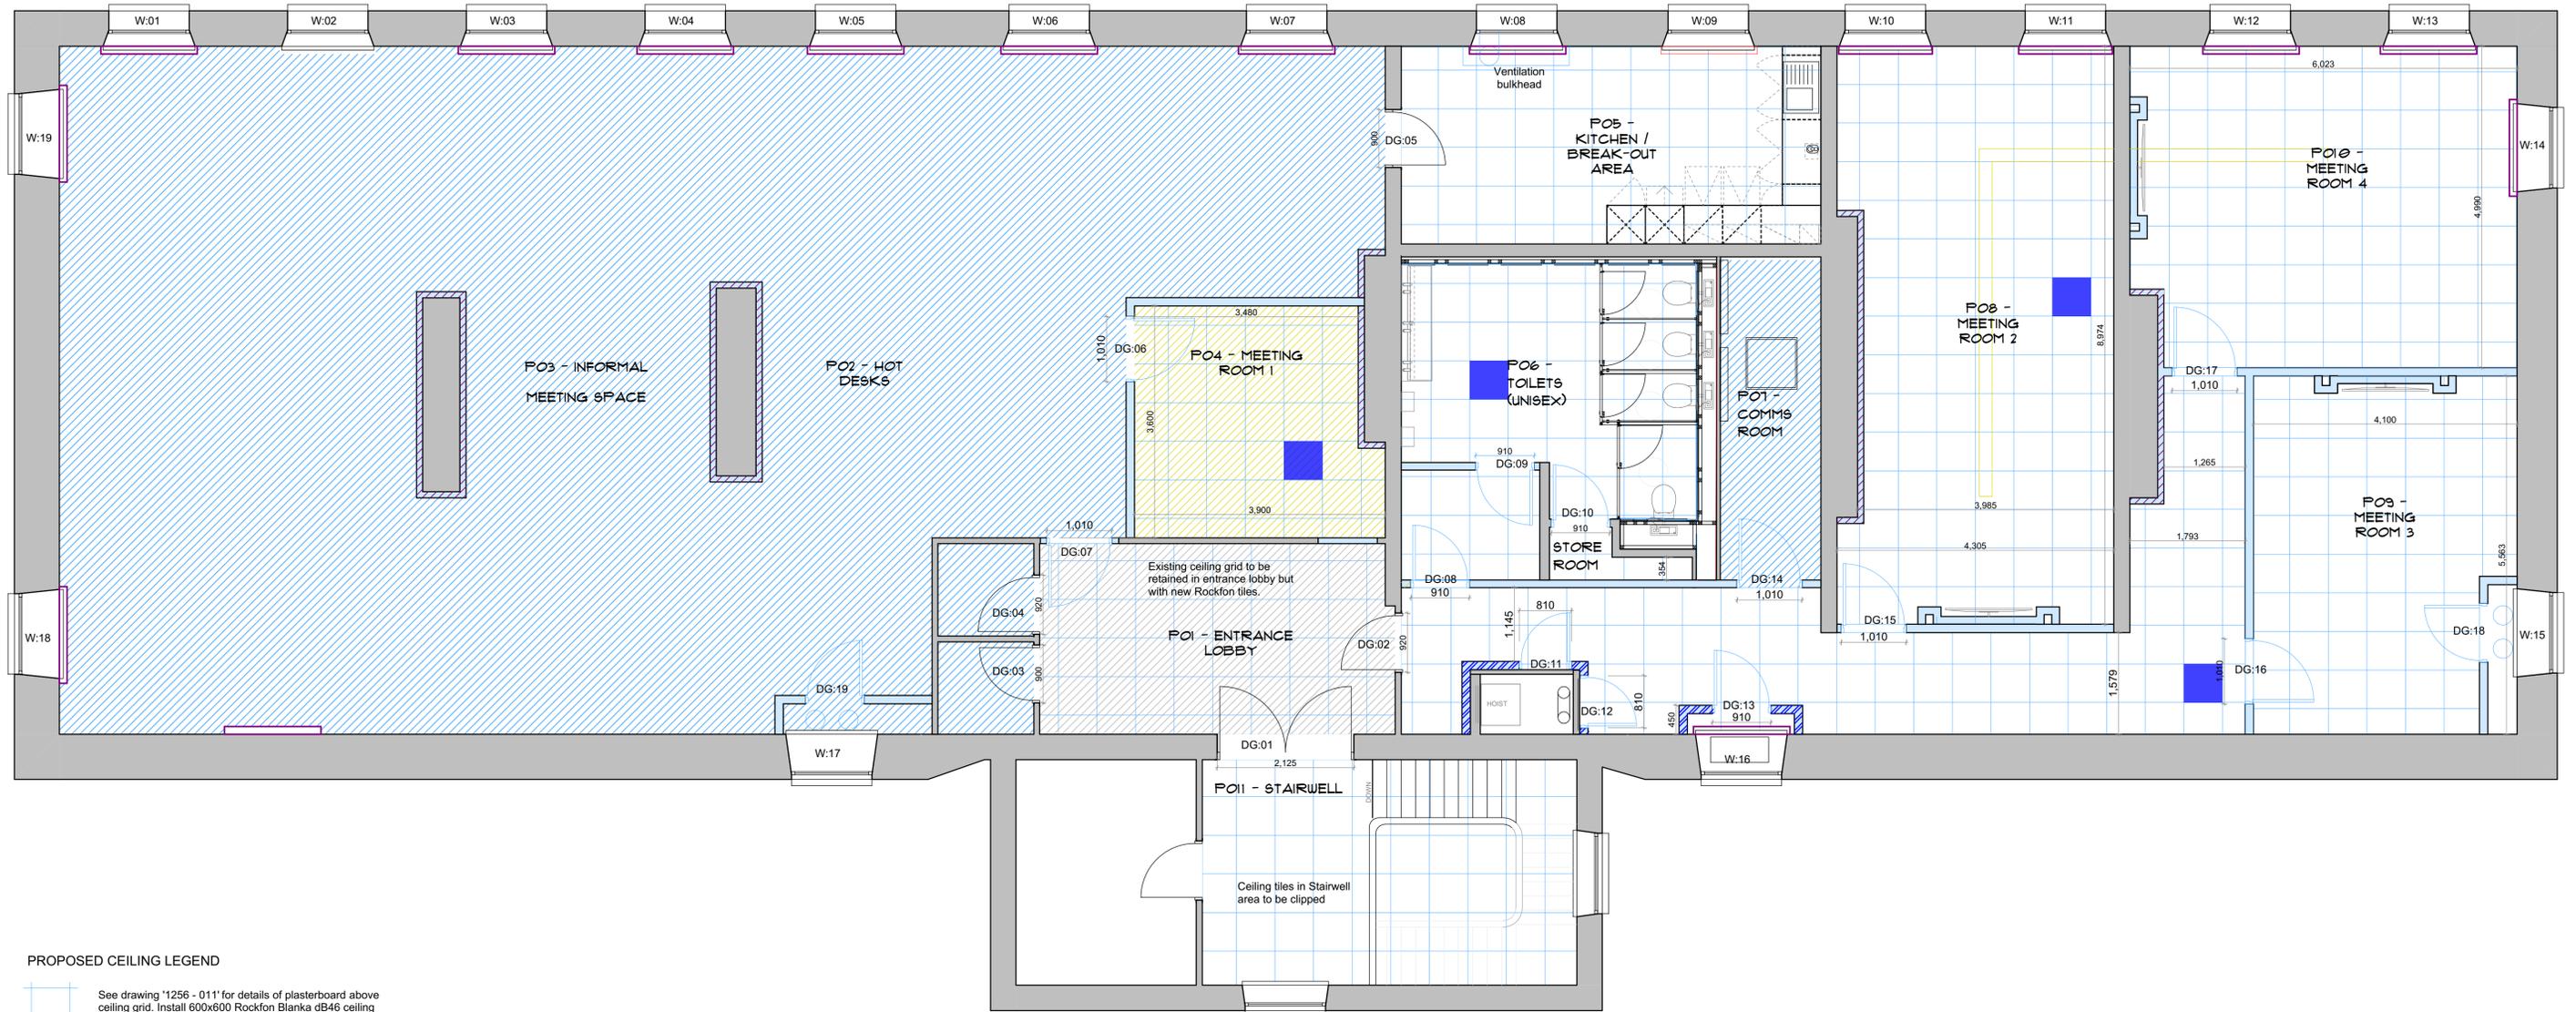

**PROPOSED CEILING LEGEND**

See drawing '1256 - 011' for details of plasterboard above ceiling grid. Install 600x600 Rockfon Blanka dB46 ceiling tiles and grid.

Denotes extent of existing ceiling that is to be painted with one mist coat and two coats Dulux Trade Diamond Matt, colour white. Any timber trusses to be vacuumed and washed down and any damage to trusses to be touched up using similar wood stain. Any water stains on ceiling to be painted with damp blocker and cracks/holes to be filled in prior to painting.

Gyprocking shaft with Gyproc ceiling grid below with 600x600mm Rockfon Blanka dB46 ceiling tiles

Existing ceiling grid to be retained and new Rockfon Blanka 600x600mm ceiling tiles installed.

Access Hatch 600x600mm

Revision	Description	Date
Client		
Project Title	Conversion Of Second Floor Offices Huddersfield Railway Station, St Georges Square, Huddersfield	
Drawing Title	Proposed Ceiling Layout	
Gateway Studio, Unit 3A, Link 606 Business Park, Staithegate Lane, Bradford, BD6 1YA +44 (0) 1274 424 884 <a href="http://www.janusarchitecture.co.uk">www.janusarchitecture.co.uk</a>		
Drawing Status	Scales	Date
TENDER	1:50	FEB '24
Drawing Number	Size	Revision
1256 - 014	A1	-