



Location of W:08
(Type A)

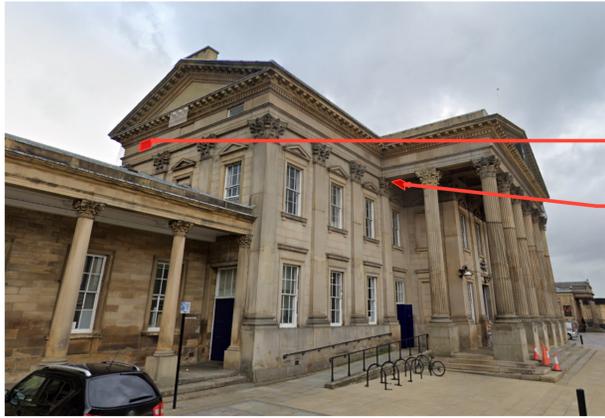


Location of W:15
(Type B)


Location of W:17
(Type B)

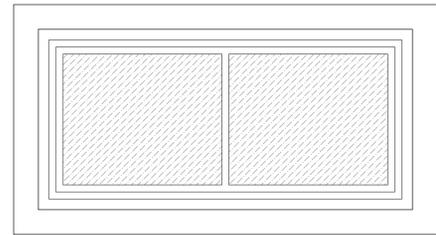


Type B Elevation - As Existing
Scale 1:10

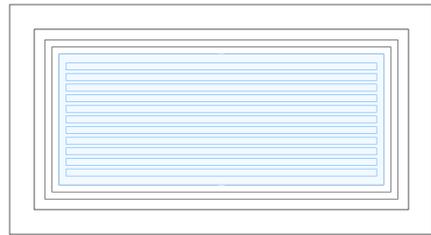


Type B Elevation - As Proposed
Scale 1:10

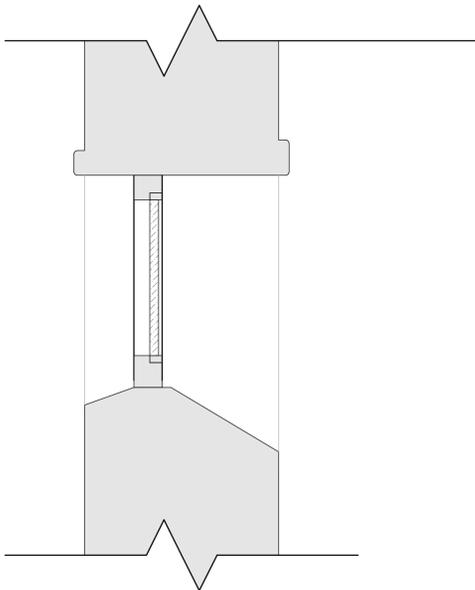


Type B Section - As Existing
Scale 1:10

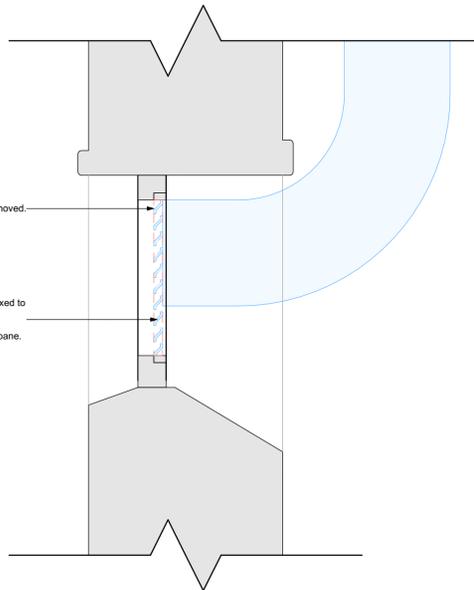


Type B Section - As Proposed
Scale 1:10

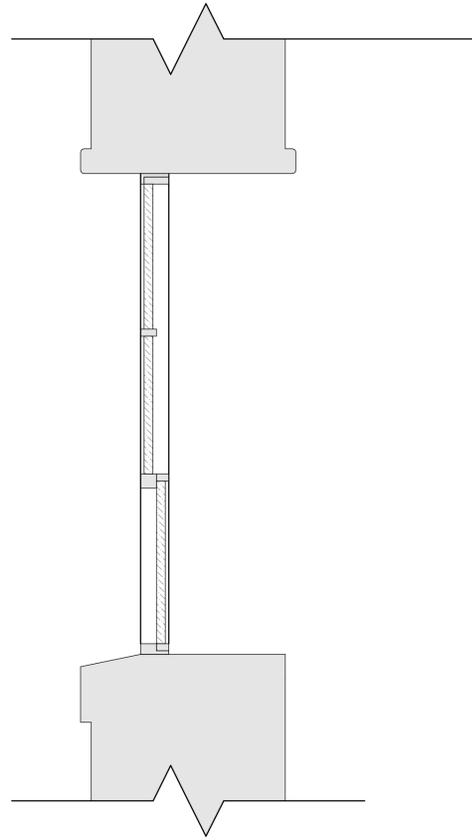


Type A Section - As Existing
Scale 1:10

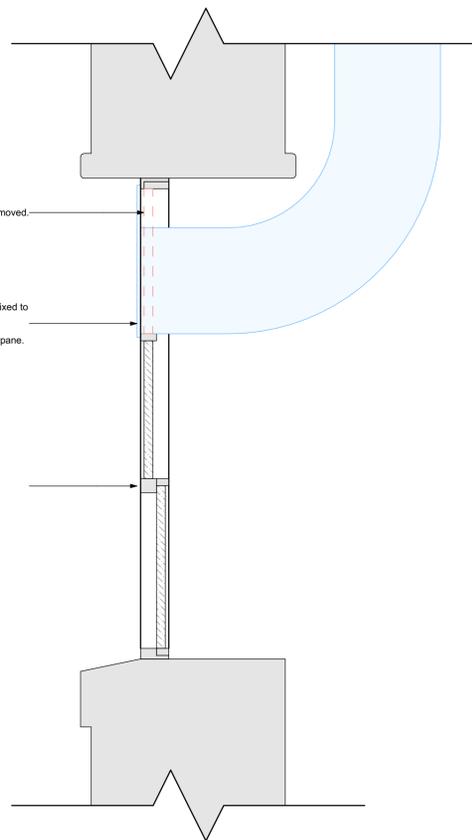

Type A Section - As Proposed
Scale 1:10

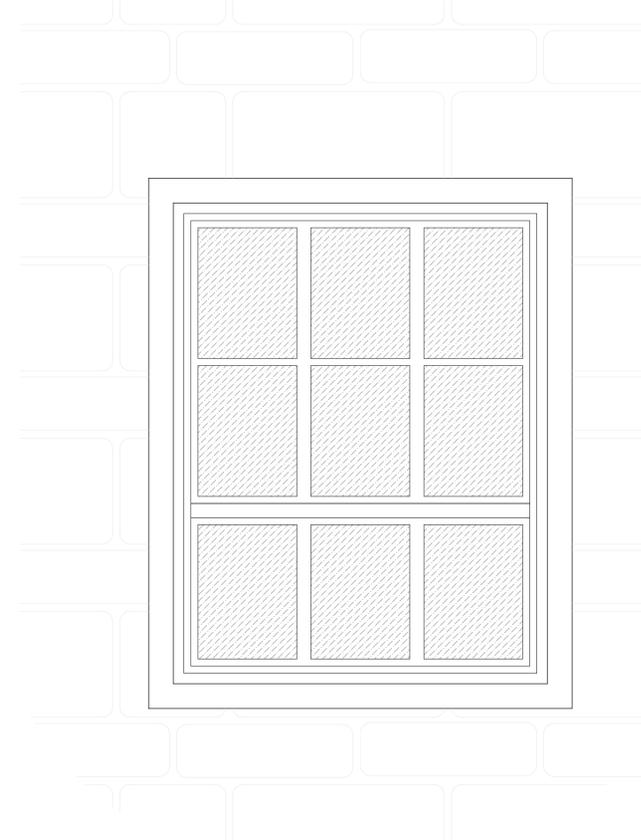

Type A Elevation - As Existing
Scale 1:10

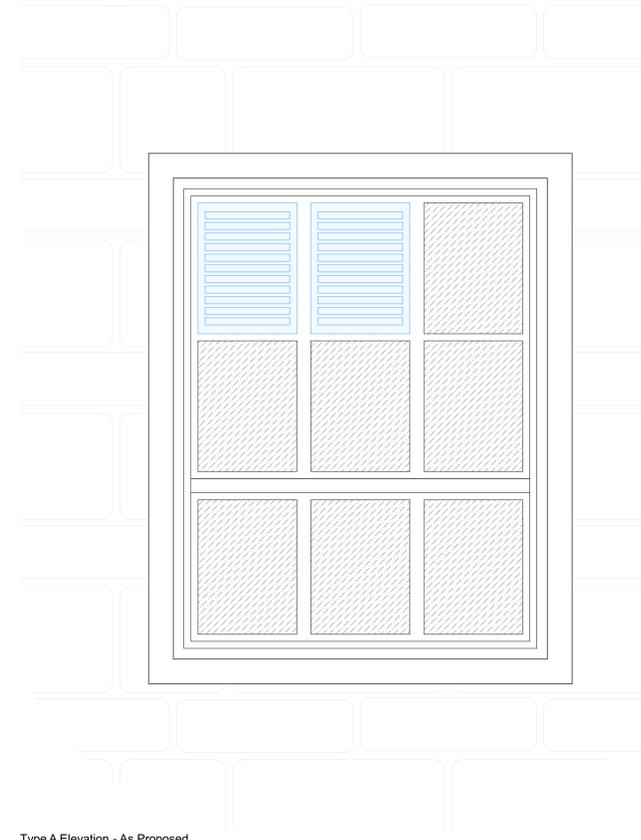

Type A Elevation - As Proposed
Scale 1:10

Rev A	W:16 Louvre omitted existing AC to remain	28.10.24
Revision	Description	Date



Project Title
Conversion Of Second Floor Offices
 Huddersfield Railway Station,
 St Georges Square,
 Huddersfield

Drawing Title
Window Details



Gateway Studio, Unit 3A, Link 606 Business Park,
 Staithegate Lane, Bradford, BD6 1YA
 +44 (0) 1274 424 884 www.janusarchitecture.co.uk

Drawing Status	Scales	Size	Date
PLANNING	1:20	A1	OCT '24

Drawing Number	Revision
1256 - 028	A