



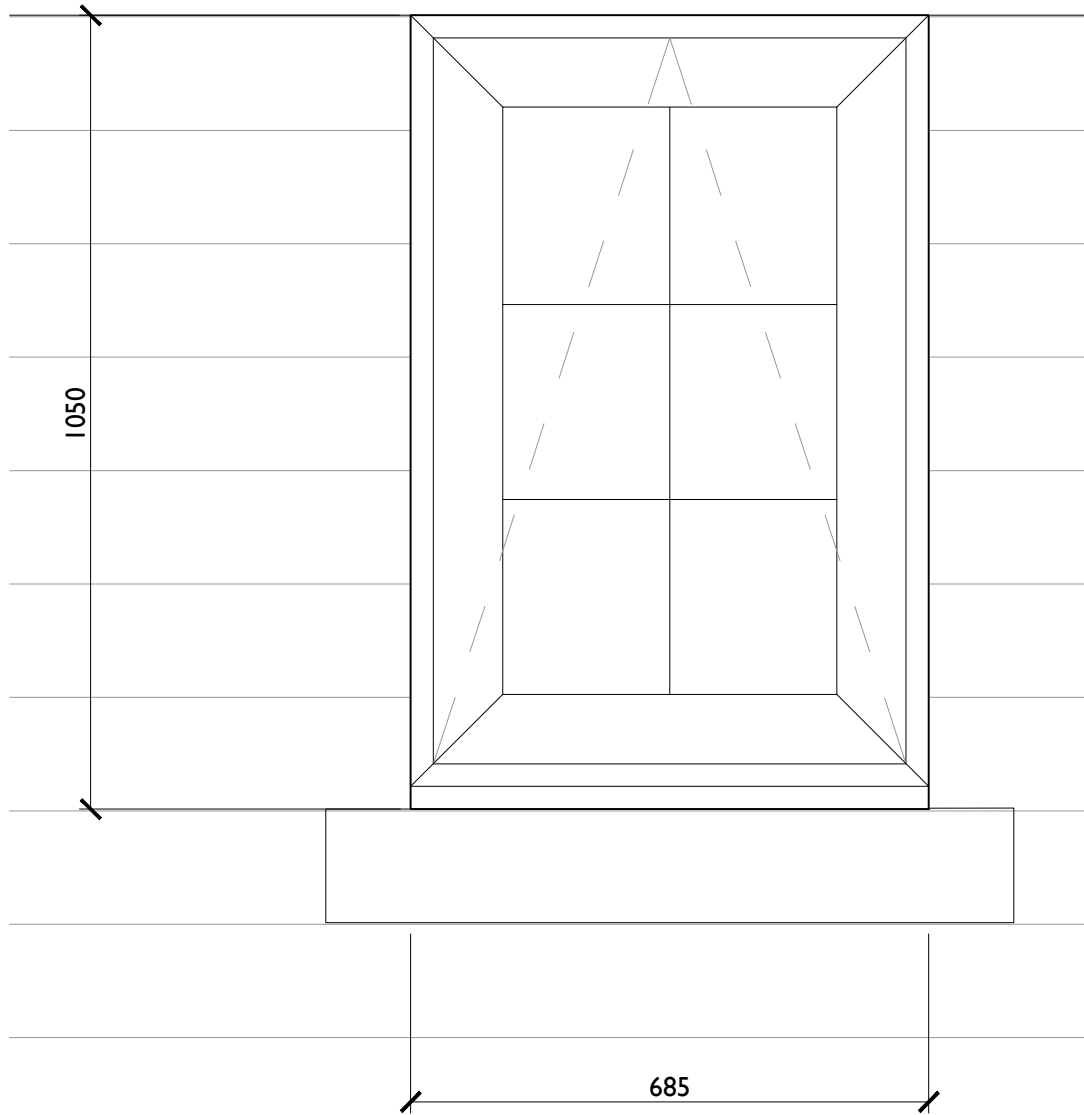

685mm Window Elevation
Scale - 1:10

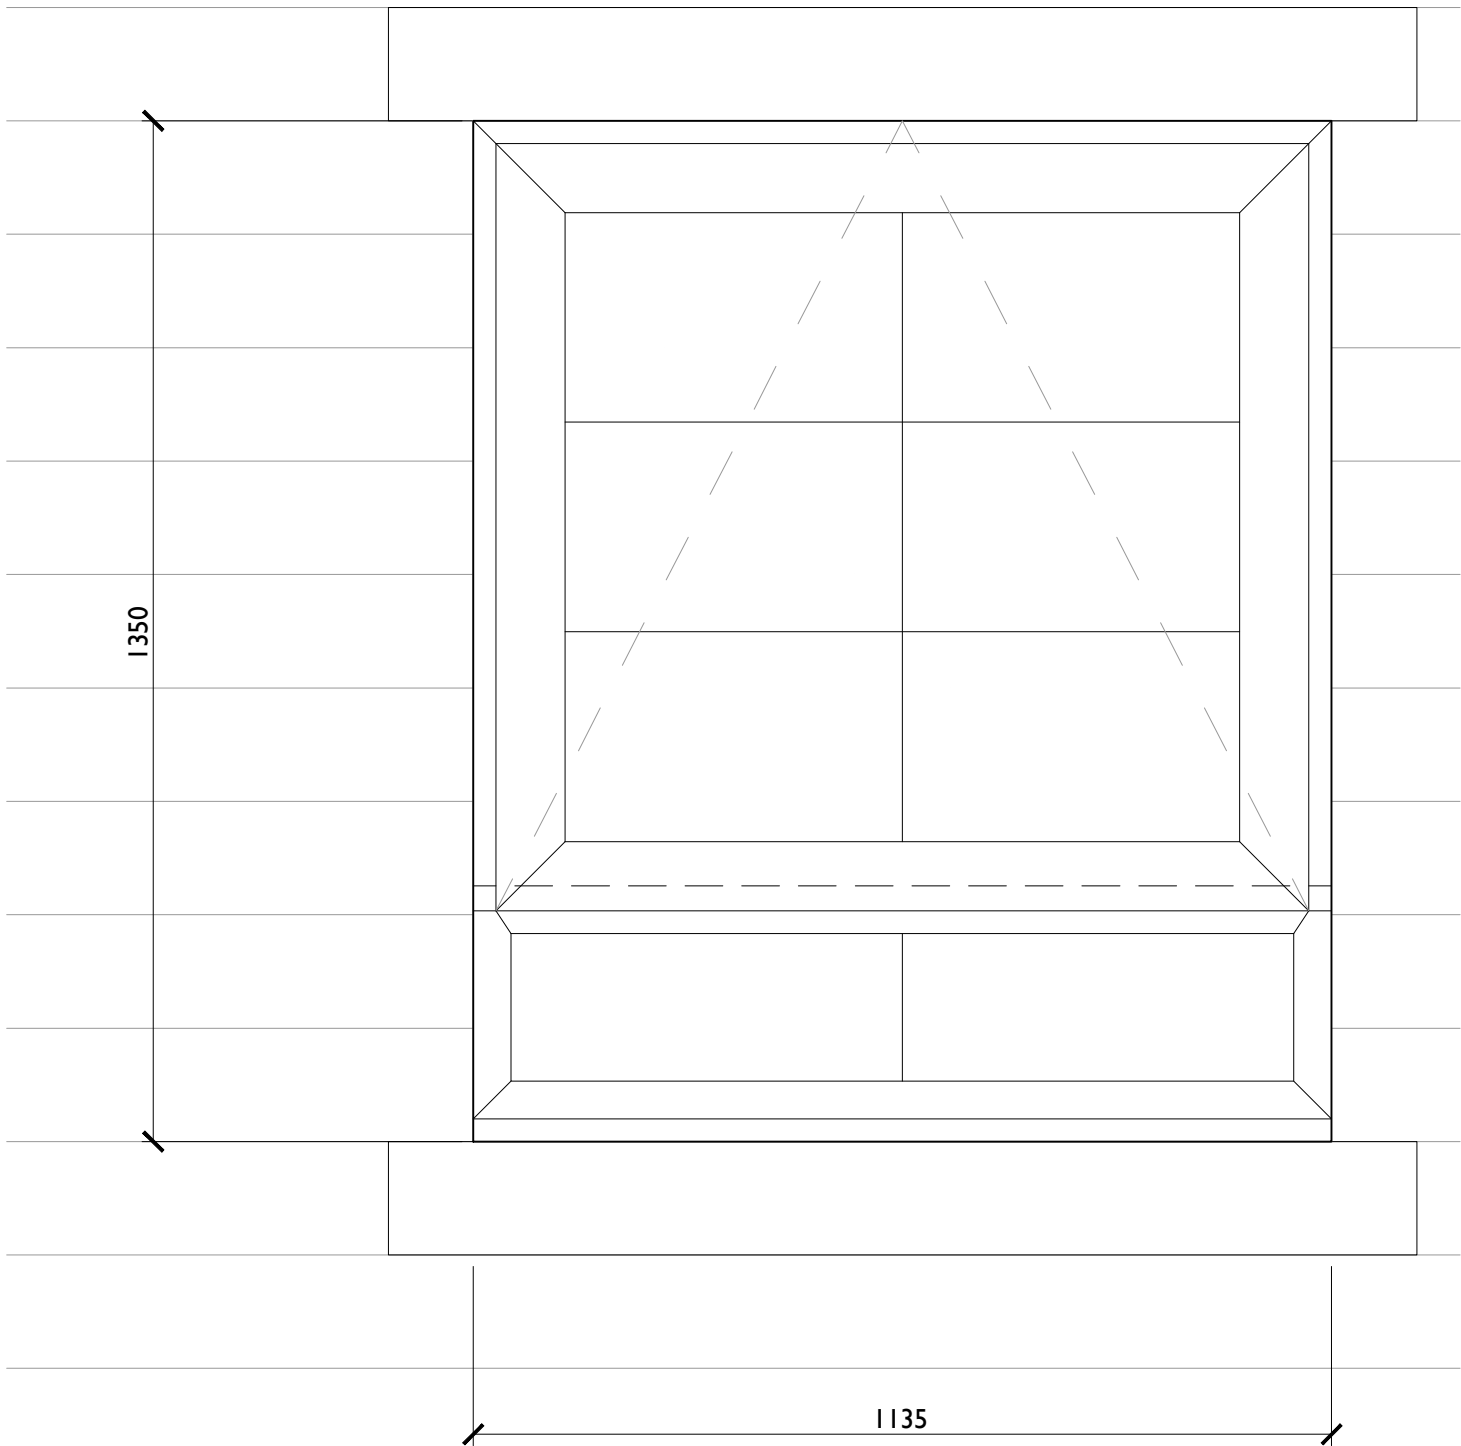

1135mm Window Elevation
Scale - 1:10

REV:	DESCRIPTION:	BY:	DATE:
STATUS: CONSTRUCTION ISSUE			



Newett Homes

Thorp Arch Grange
Walton Road
Thorp Arch
Wetherby, LS23 7BA
Tel: 01937 543 599

PROJECT: Standard Details 2023 Issue			
DRAWING TITLE: Window Elevations			

SCALE AT A3: 1:10	DATE: 04/09/24	DRAWN: JL	CHECKED:
DRAWING NO: NH/SD/			REVISION: .