


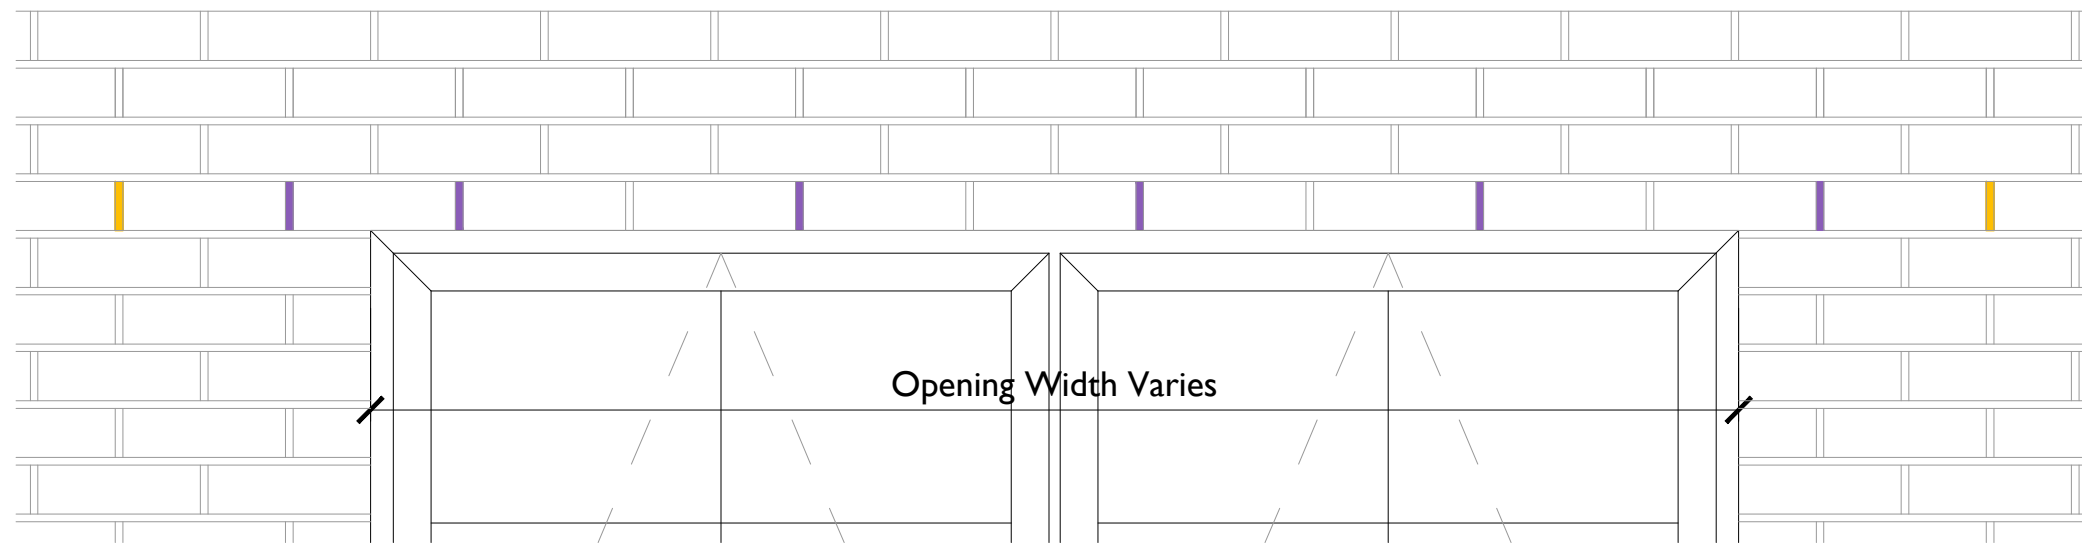

Independent Lintel Detail - Brick Head


Scale - 1:10

Weep holes installed at
ends of artstone lintel

Stopend with weep hole


Notes:

- Min 300mm overlap of window frame and insulated wall cavity.
- Ensure cavity tray is installed tight and with no sag.
- Secure cavity tray DPC to the face of the blockwork using a compatible double-sided adhesive tape. Do not create a slip plane by continuing the DPC into the same mortar joint as the wall tie.
- Wall ties installed max 225mm distance from opening. No greater than 450mm vertical spacing. 450mm horizontal centers for first row of wall ties above and below opening.

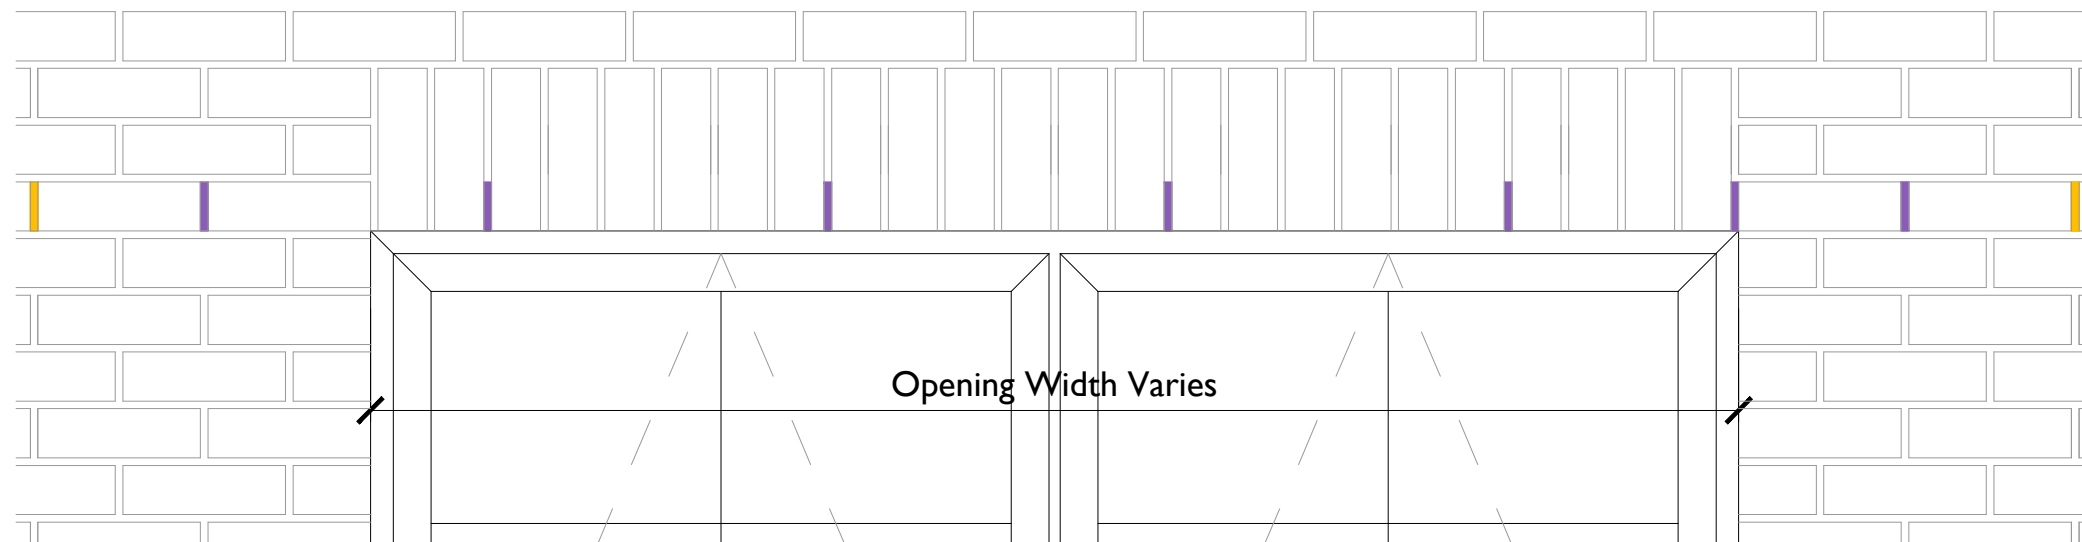

Independent Lintel Detail - Brick Soldiers

Scale - 1:10

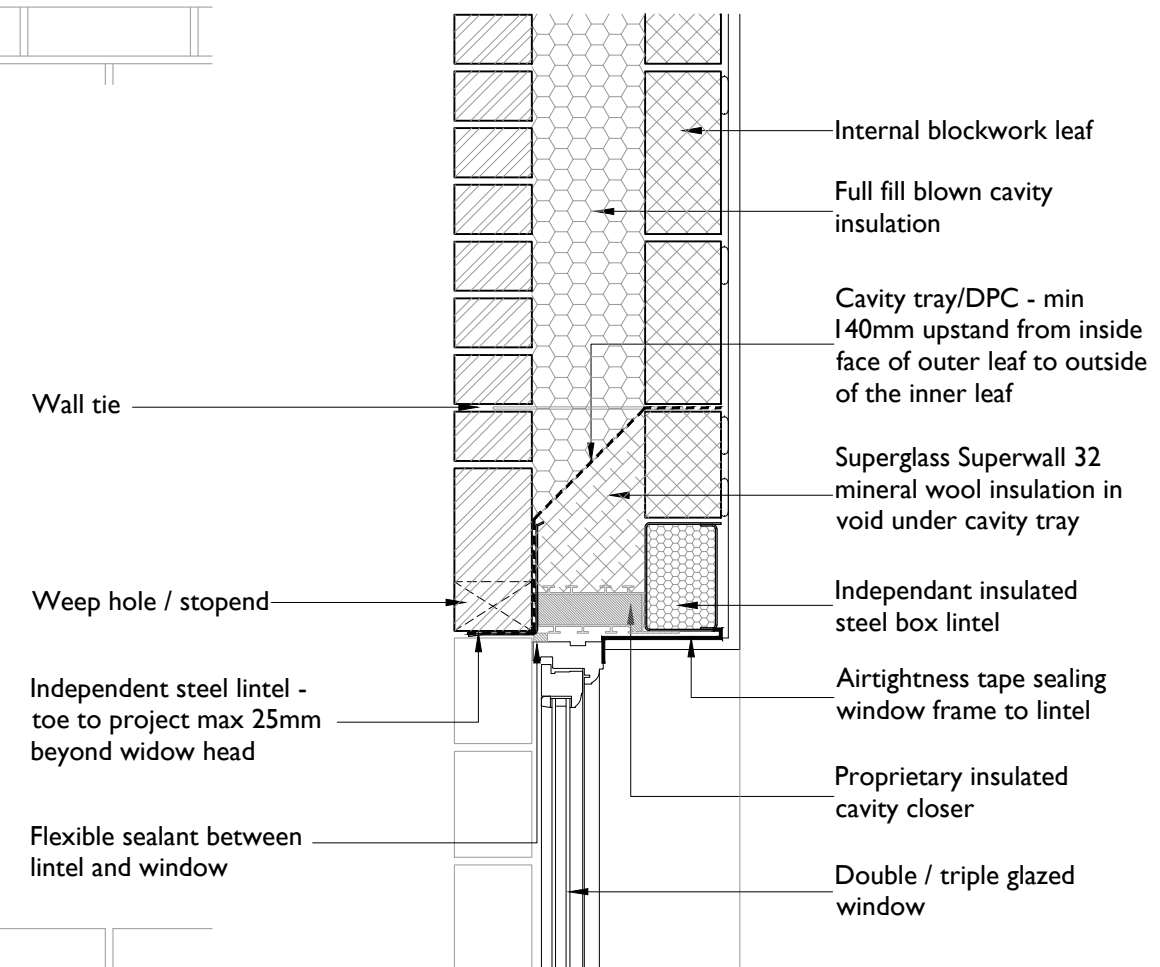

REV:	DESCRIPTION:	BY:	DATE:
STATUS: CONSTRUCTION ISSUE			



Newett Homes
Thorp Arch Grange
Walton Road
Thorp Arch
Wetherby, LS23 7BA
Tel: 01937 543 599

PROJECT:	Standard Details 2023 Issue
----------	--------------------------------

DRAWING TITLE:	Independantl Lintel Detail Brick Head
----------------	---------------------------------------

SCALE AT A3:	DATE:	DRAWN:	CHECKED:
1:10	01/03/24	JL	
DRAWING NO:	NH/SD/		REVISION:
			.