


PO1

Location plan of Ash tree ref TPO 03/83/91
At Lowfield House
25 Dearnside Road
Denby Dale
HD8 8TL

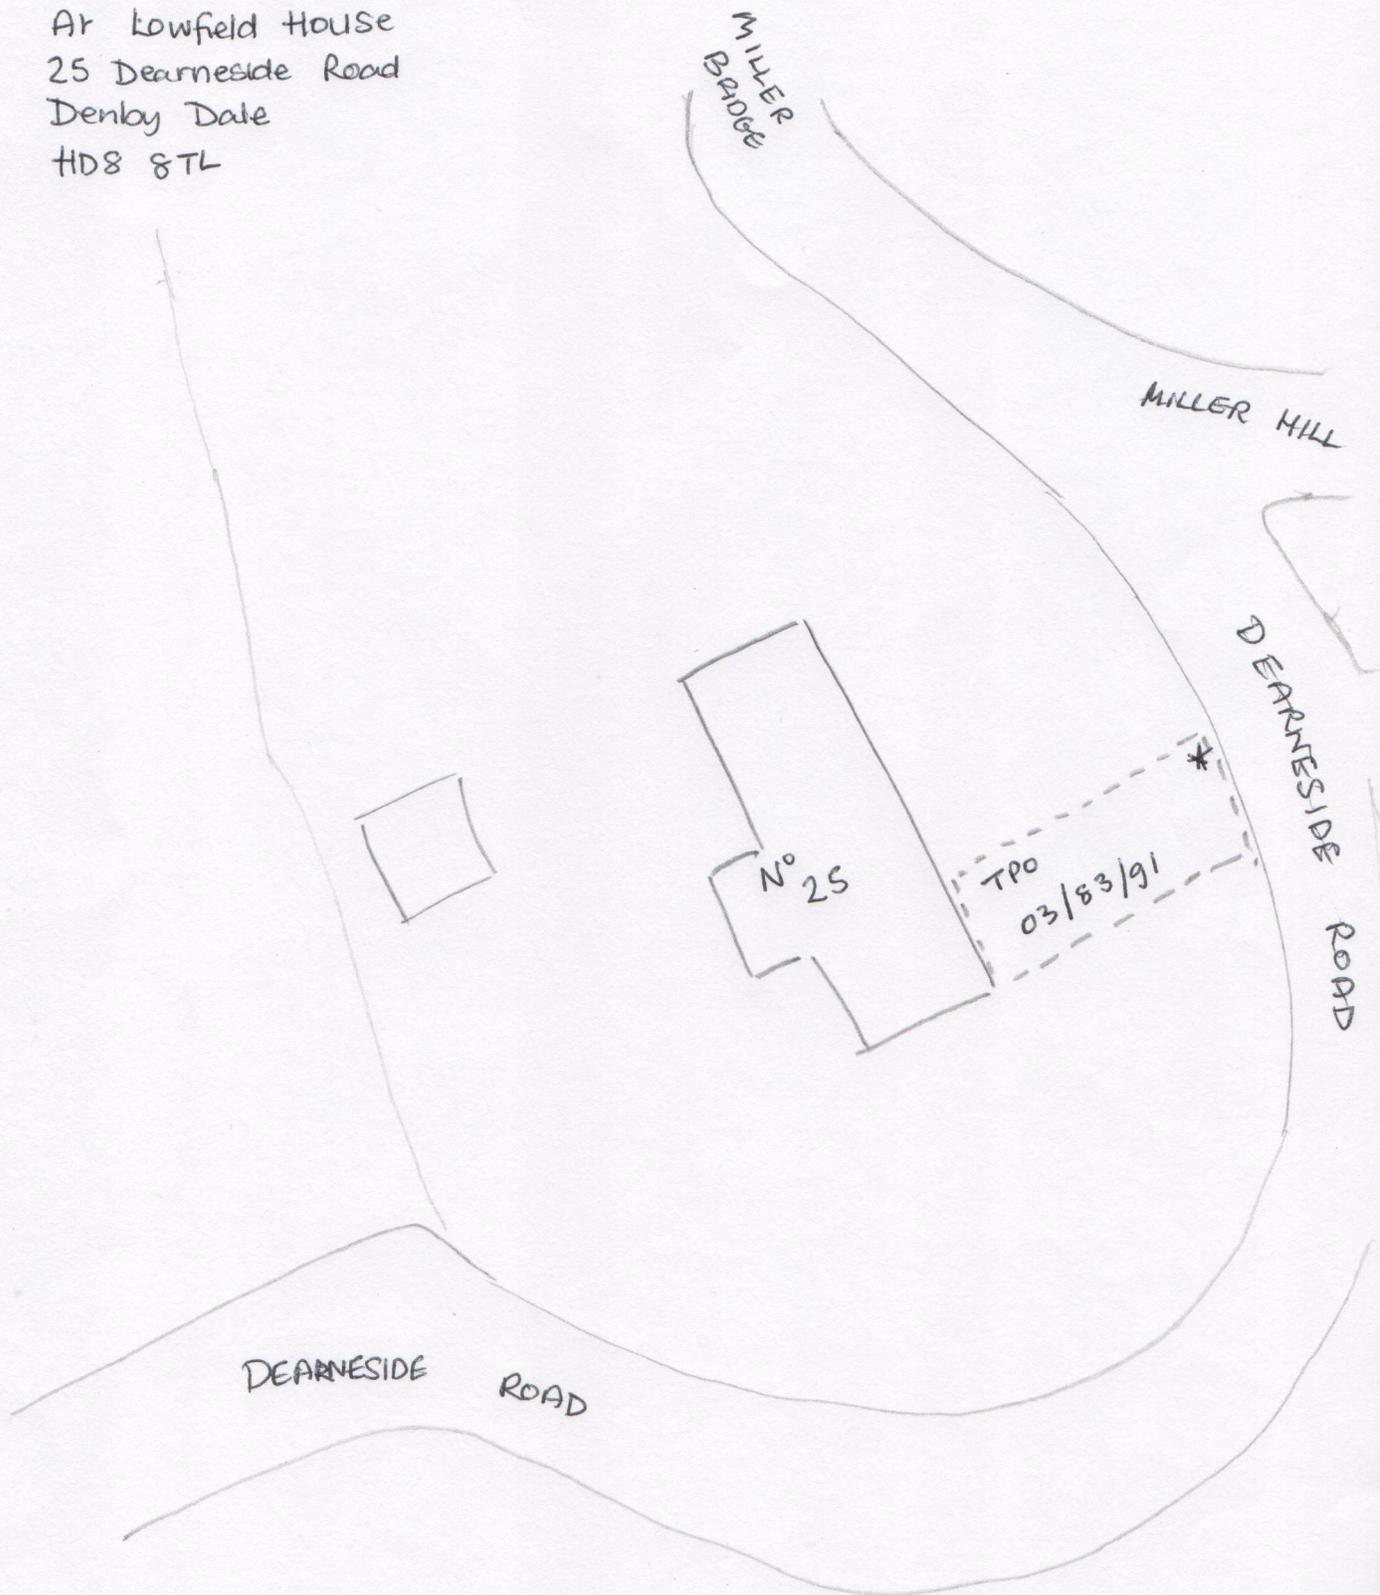

* Location of Ash tree
Adjacent and overhanging footpath
----- extent of TPO 03/83/91.