


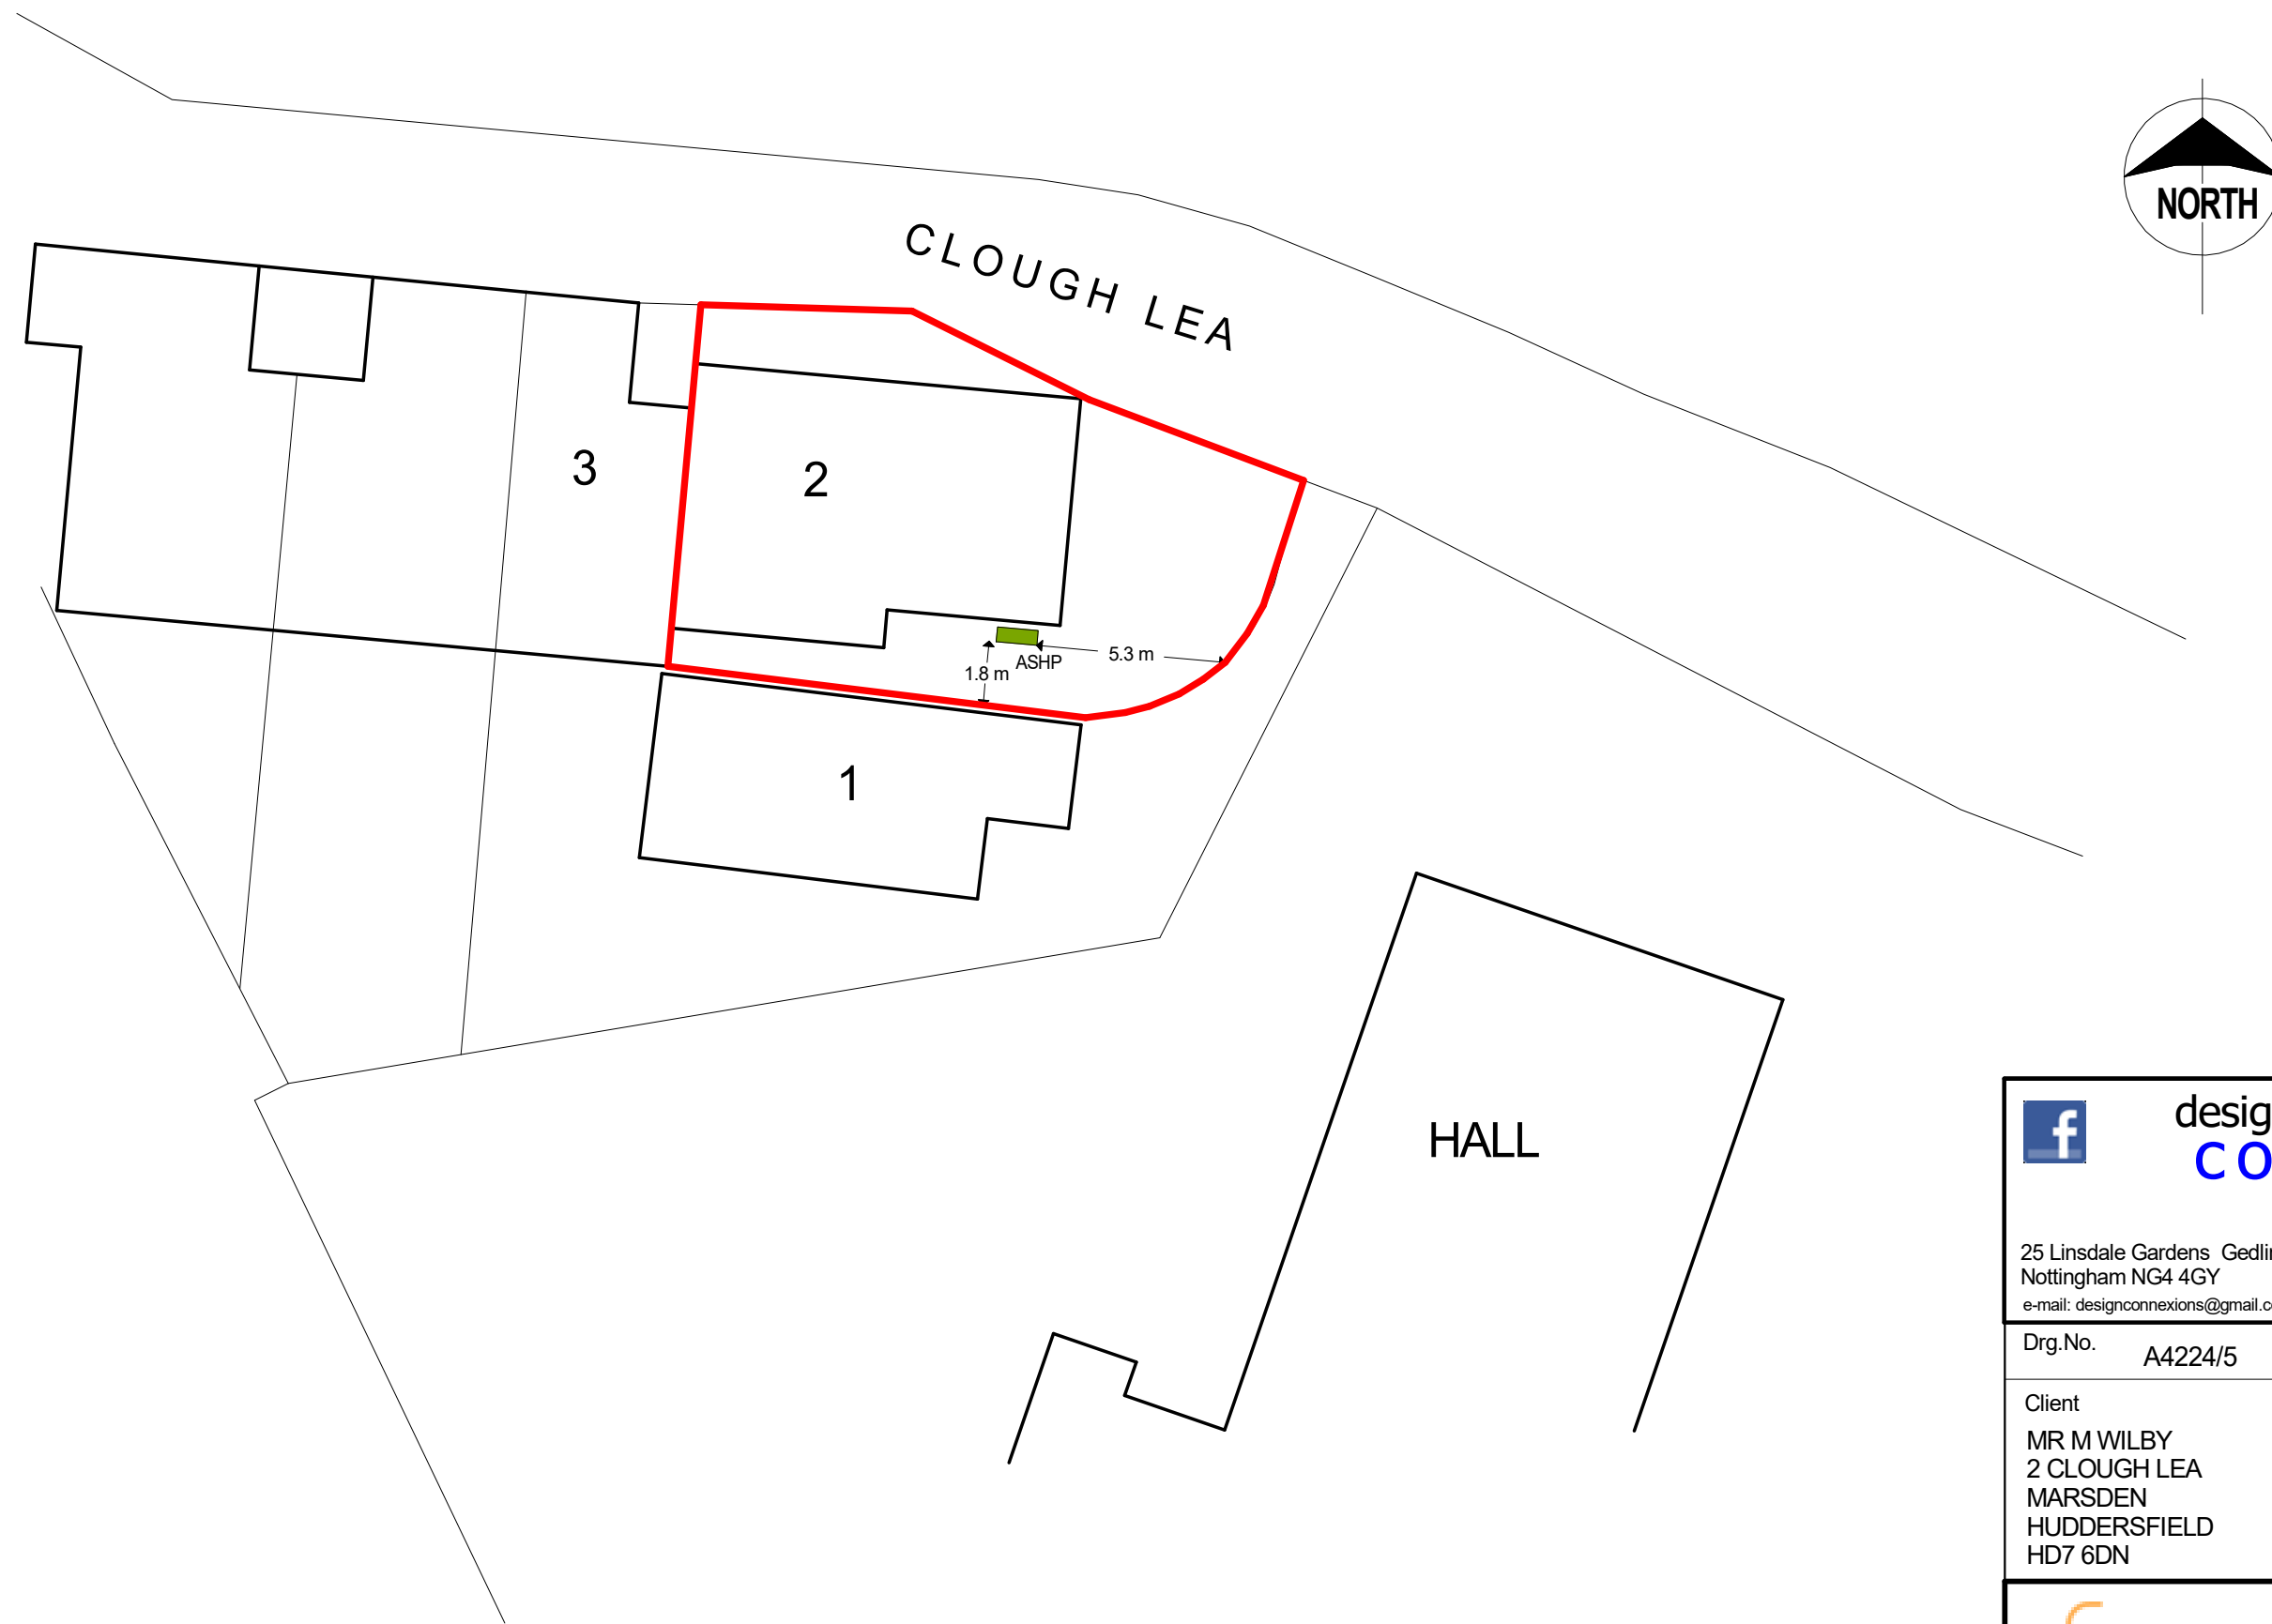

BLOCK PLAN



 design connexions Architectural Limited	
25 Linsdale Gardens Gedling Nottingham NG4 4GY e-mail: designconnexions@gmail.com	
Tel. 07760 215478 www.designconnexions.co.uk	
Drg.No. A4224/5	Ref.No.
Client MR M WILBY 2 CLOUGH LEA MARSDEN HUDDERSFIELD HD7 6DN	Drawn RC
	scale 1:200 @ A3
	Date: August 2024
 Driving the clean energy revolution	