



Do not scale from this drawing unless for Planning purposes.  
 Written dimensions only shall be taken from this drawing.  
 All dimensions are approximate and must be checked on site by the Contractor prior to the commencement of any fabrication or building works on site and where applicable, all dimensions and details are to be read in conjunction with any specialist consultants' drawings.

Revision	Date	Description

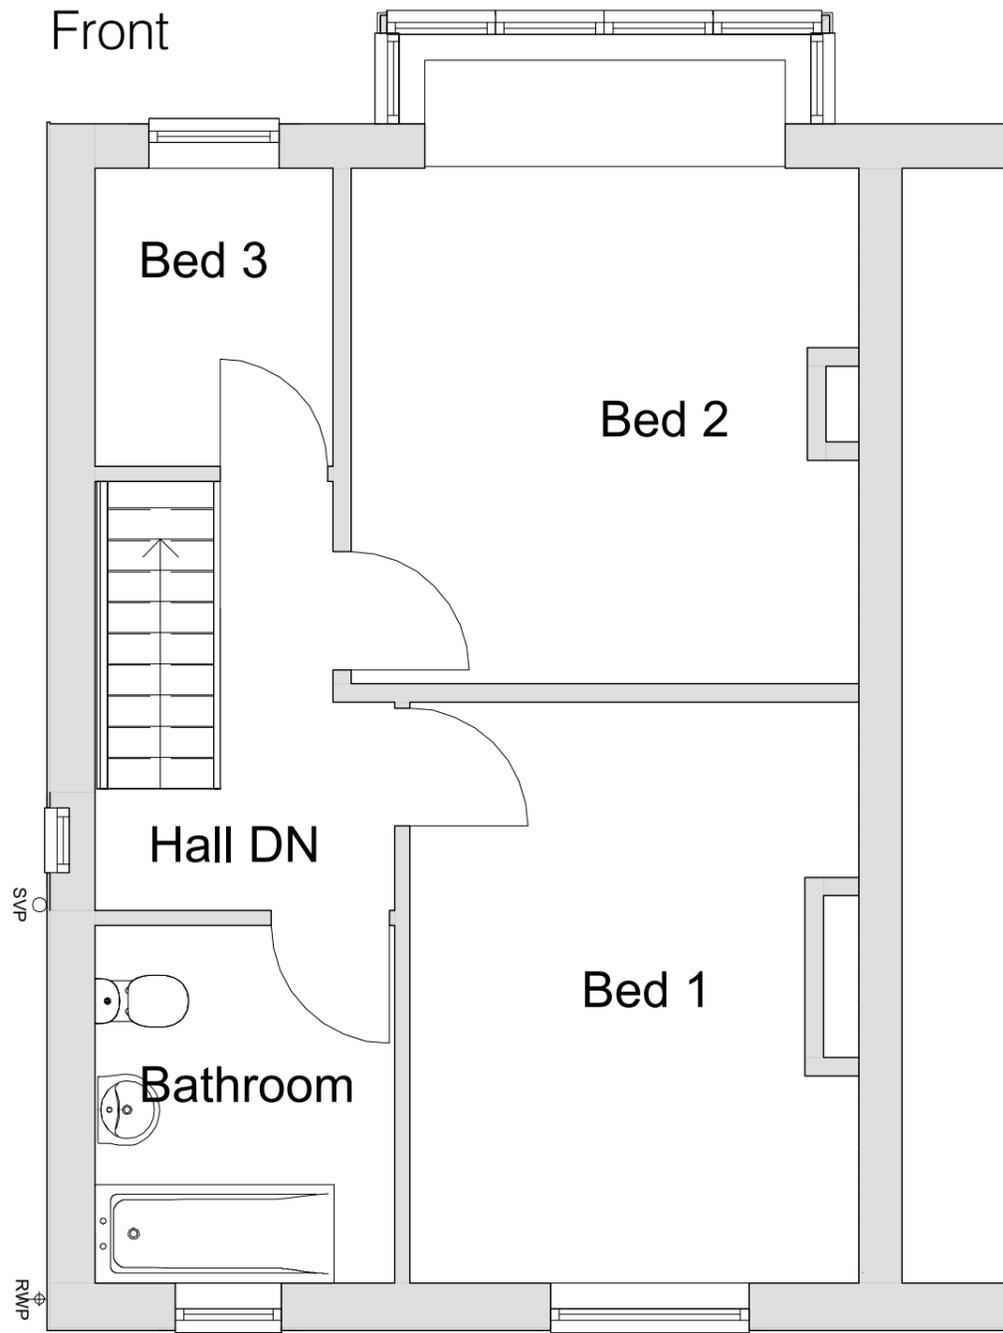

Rear

First Floor

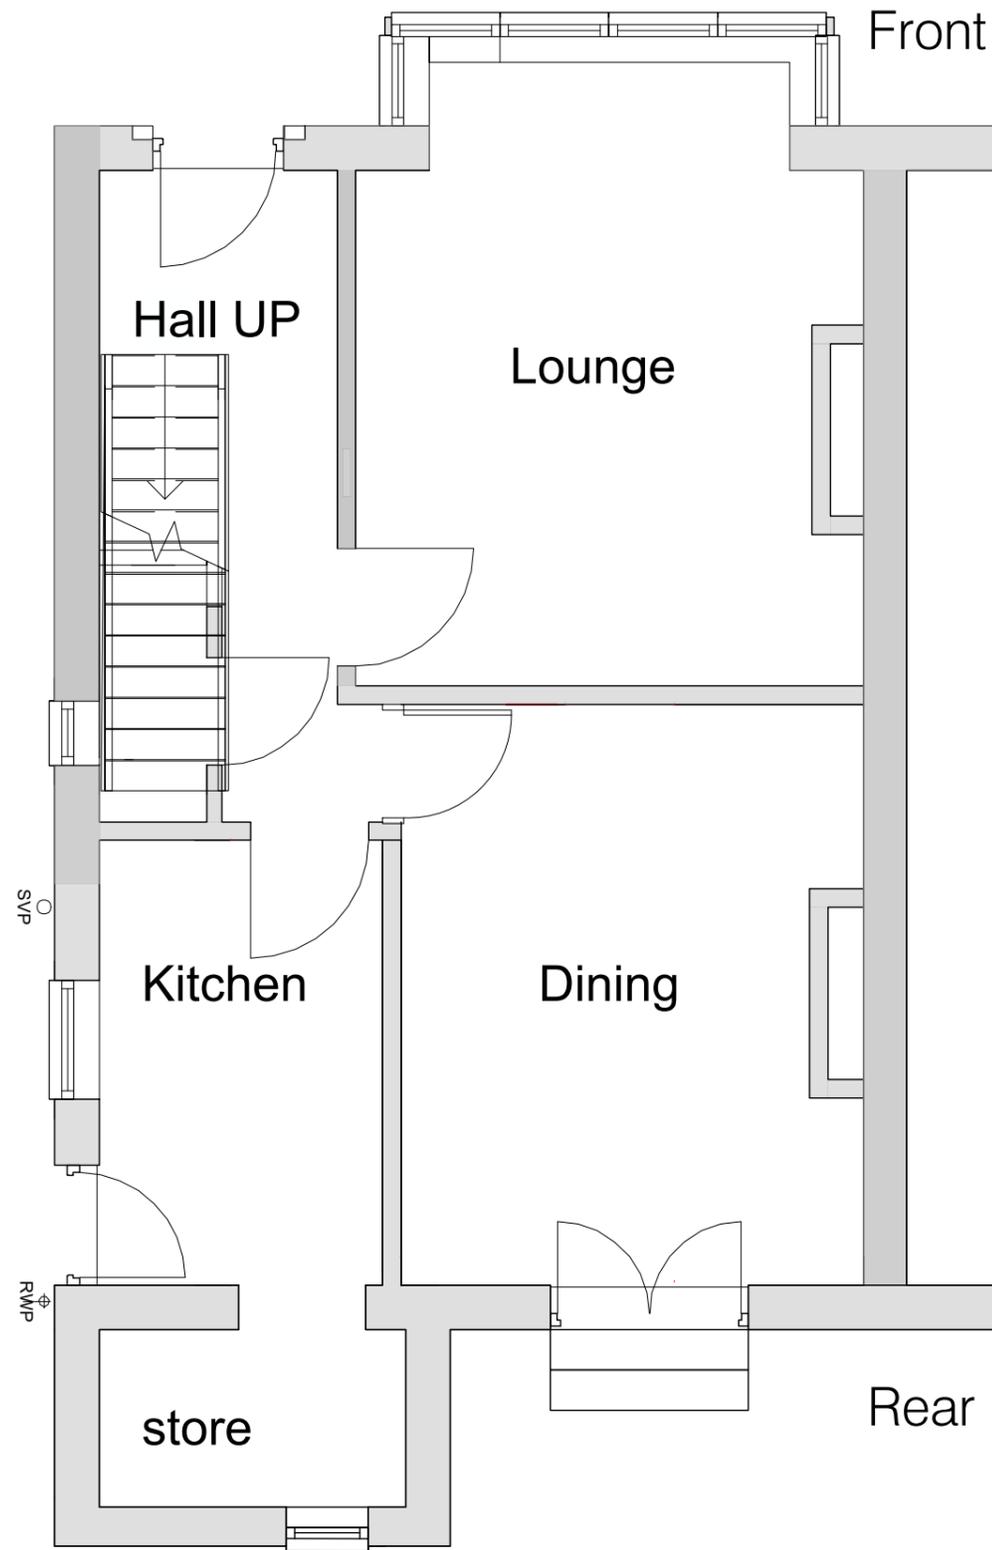

Ground Floor

Drawing Title  
 Proposed Rear Extension  
 75 Imperial Road,  
 Edgerton, Huddersfield,  
 HD1 4PG

Drawing Title  
 Plans Existing

Date 29.08.2024 Scale 1/50

Drawing No  
 PL02