
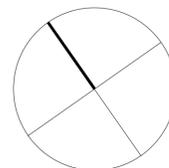


Notes

1. Dimensions are not to be scaled from this drawing.
2. Drawing to be used only for the purposes it was issued for.
3. Landscape, public realm and neighbouring buildings shown indicatively.
4. Existing locations and footprints of surrounding buildings are taken from; (OS Map - Promap-1634985-1735589-720-0.dwg) received 2021.10.27; (21359-100-Topo-Millimetres.dwg) received from Maltby Surveys on 2022.02.23
5. Existing building survey information taken from Maltby survey model received 22.07.22 and Maltby Survey drawings received 28.04.22.

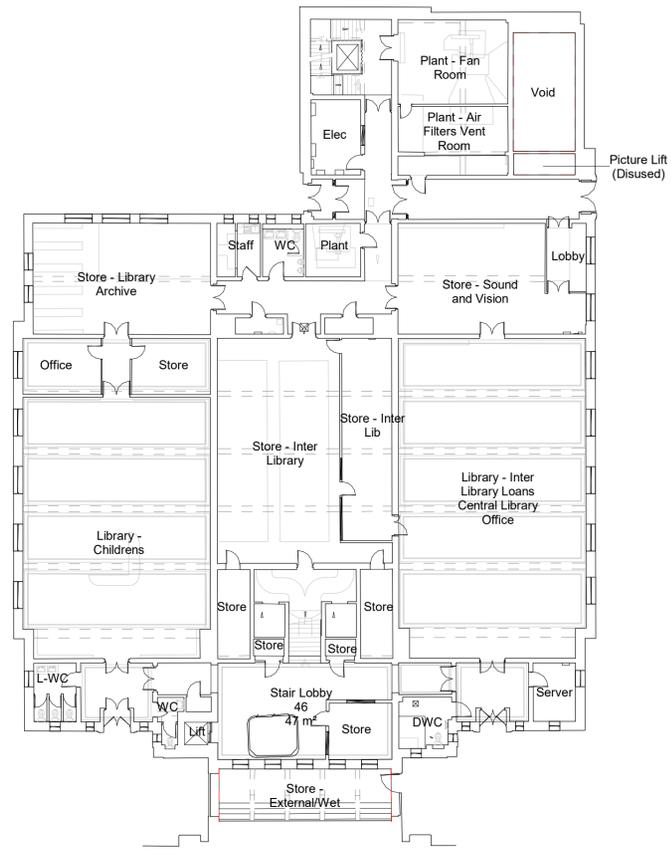

FelidenCleggBradleyStudios
 LLP
 London Office
 Tottenham Street
 London
 W1T 4RG
 t +44 20 7323 5737
 e london@fcbstudios.com

Rev	Status	Date
P01	S2 Issued for Planning and Listed Building Consent Approval	30/09/22
P02	S2 Issued for Planning and Listed Building Consent Approval	30/08/24

Job/Drawing No	Revision
IR430300-FCB-XX-LG-DR-A-030099	P02
Kirklees Cultural Heart Huddersfield Museum and Gallery - Existing Library and Art Gallery Plans - LG Level Plan	Status S2
Scale 1 : 200@A1 Date 30.09.22	Drawn London Studio Checked Group AW FCBS project no IR430300

Do not scale All dimensions to be checked on site