
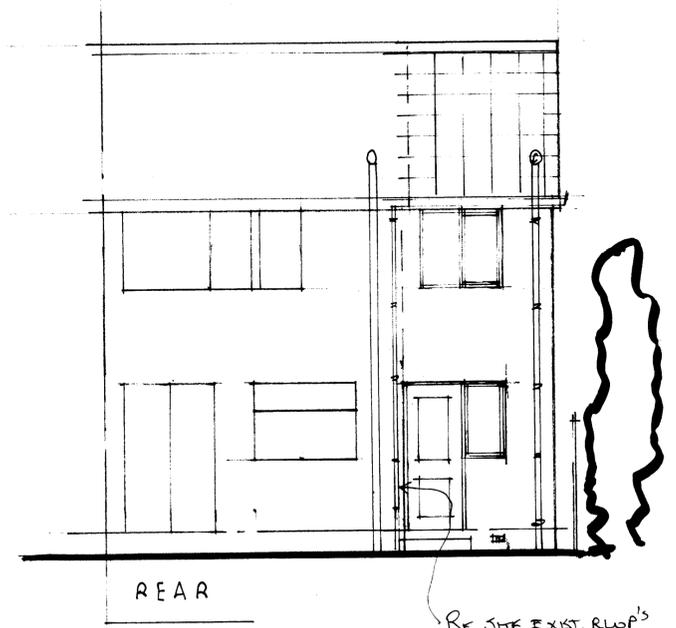
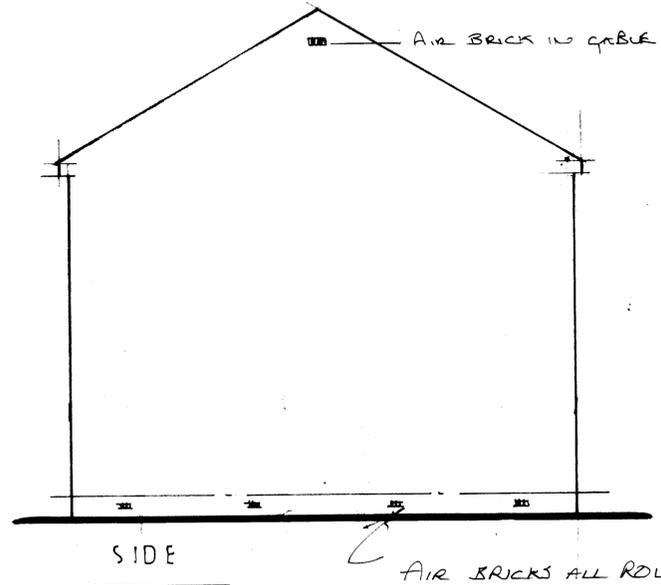


Notes :-

- ALL DIMENSIONS MUST BE CHECKED ON SITE PRIOR TO WORKS STARTING.
- DO NOT SCALE.
- THIS DRAWING AND DESIGN REMAINS THE COPYRIGHT OF J.A. OLDROYD M.R.I.C.S AND MAY NOT BE REPRODUCED WITHOUT PERMISSION.
- ALL WORKS MUST BE CARRIED OUT IN ACCORDANCE WITH CURRENT BUILDING REGULATIONS, CODES OF PRACTICE, AND PLANNING OFFICERS REQUIREMENTS.
- ALL MATERIALS MUST COMPLY WITH CURRENT BRITISH STANDARDS IN SITUATION USED.

THIS IS A NOTIFIABLE PROJECT UNDER THE CONSTRUCTION & DESIGN REGULATIONS 2007. THE DEVELOPER MUST BY LAW INFORM THE LOCAL HEALTH & SAFETY EXECUTIVE AND ALSO OBTAIN THE SERVICES OF A C.D.M. CO-ORDINATOR.

Party Walls
 The Party Wall Act, Act 1996 came into effect on 1st July 1997. If someone is planning to carry out building work which involves work on an existing wall shared with another property, or new building on the boundary with a neighbouring property, or excavating near a neighbouring building, they should find out whether that work falls within the scope of the Act. If it does, they must serve the statutory notice on all affected owners. The government has produced an explanatory leaflet which is available from planning services.



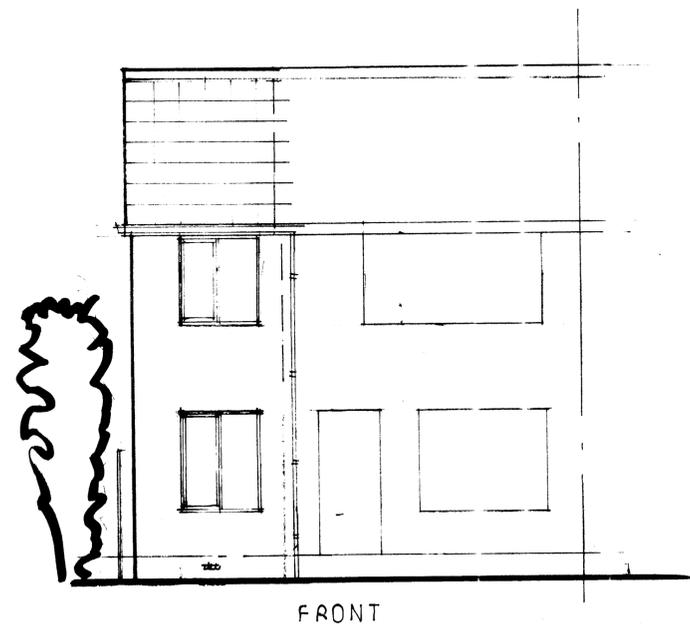


AIR BRICK IN GABLE.

AIR BRICKS ALL ROUND AT 1.80m CLRS DOCT THROUGH CAVITY VIA TERRA COTTA LINERS DPC CAVITY TRAM OVER.

RE SITE EXIST. RUP'S & CONNECT TO EXIST. DRAINAGE.

FOUNDATIONS ADJACENT TO EXIST LEVELAND HEDGE TAKEN DOWN A MIN 1.50m WITH FIBRE BOARD PROTECTION BOTH SIDES.

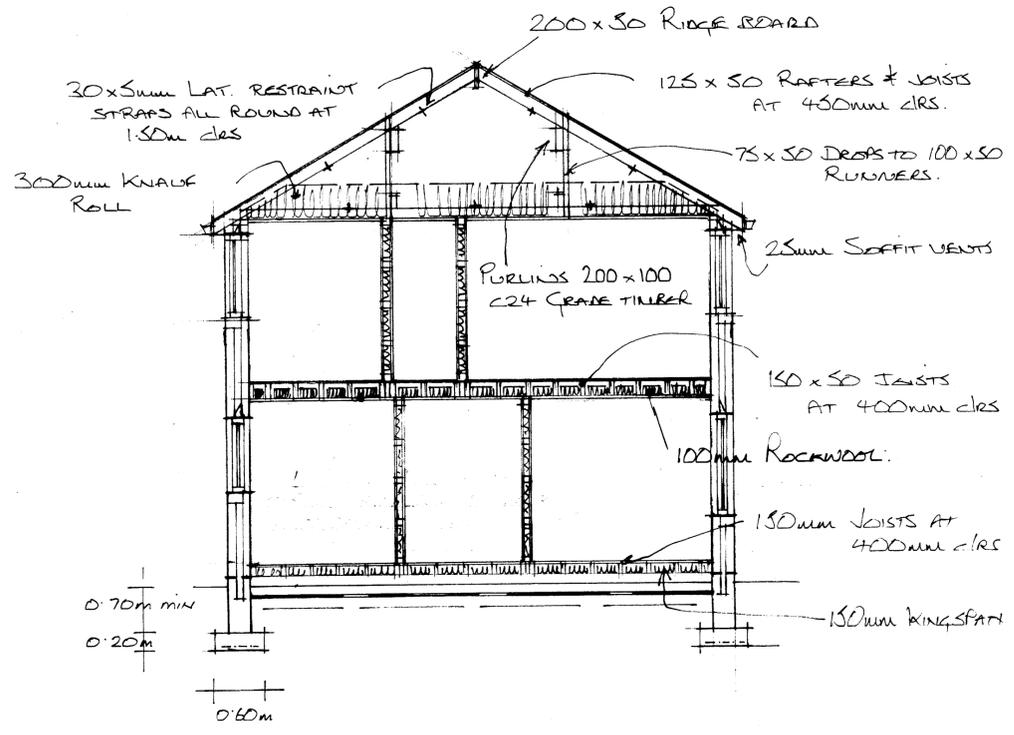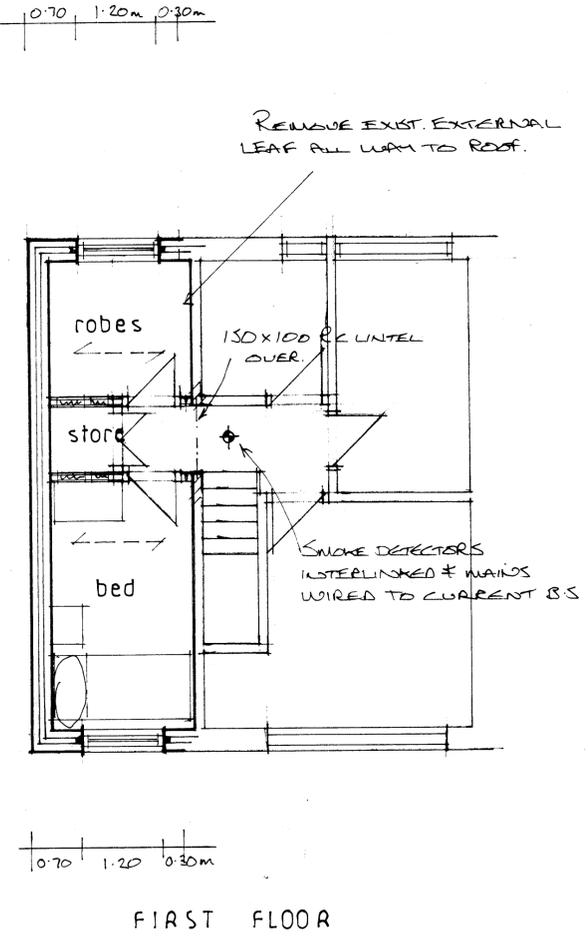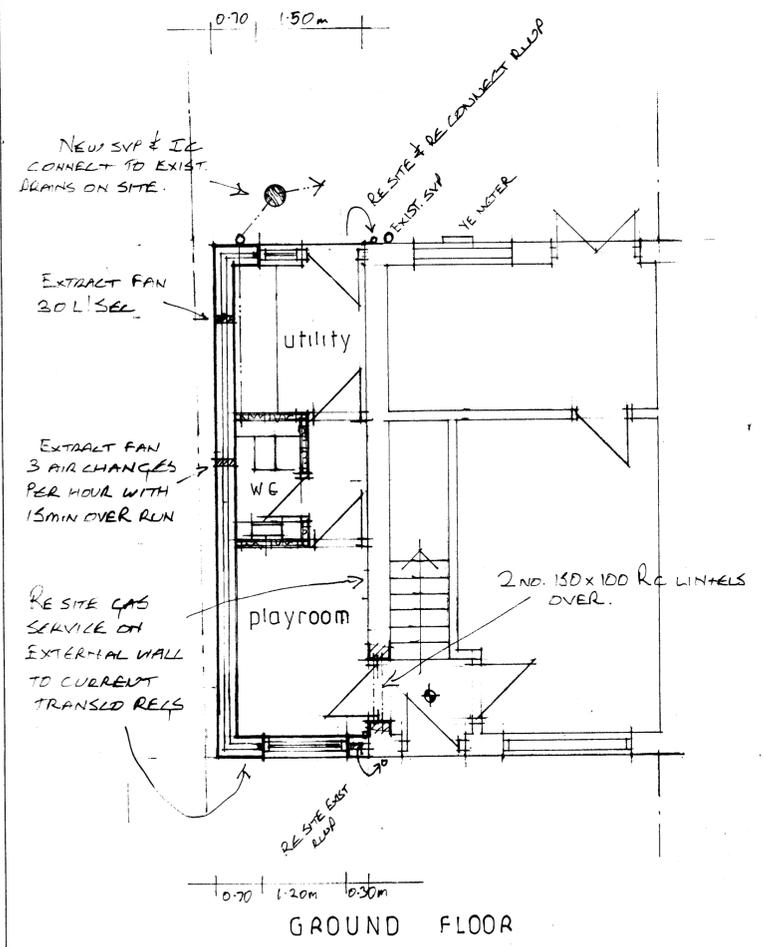

Date	Revisions

J.A. OLDROYD & SONS LTD
 CHARTERED BUILDING SURVEYOR
 THE BARN, 3 PRIMROSE LANE HIGHTOWN, LIVERSEDGE WEST YORKSHIRE, WF15 6NS
 TEL: 01274 865127
 email: mr.oldroyd@yahoo.co.uk

Client
MR & MRS McDONAGH

Address
17 CLARENCE ST. CLECKHEATON

Drawing Title
PROPOSED

scale 1:50

date JUNE '24 drawn by

Drq No 24	71	Rev
-----------	----	-----