




Only figured dimensions should be used.
Scaled dimensions should be checked with the Architect.
This drawing together with the design, is the property and copyright of the Architect and must not be reproduced without written permission

 

SECTION AA

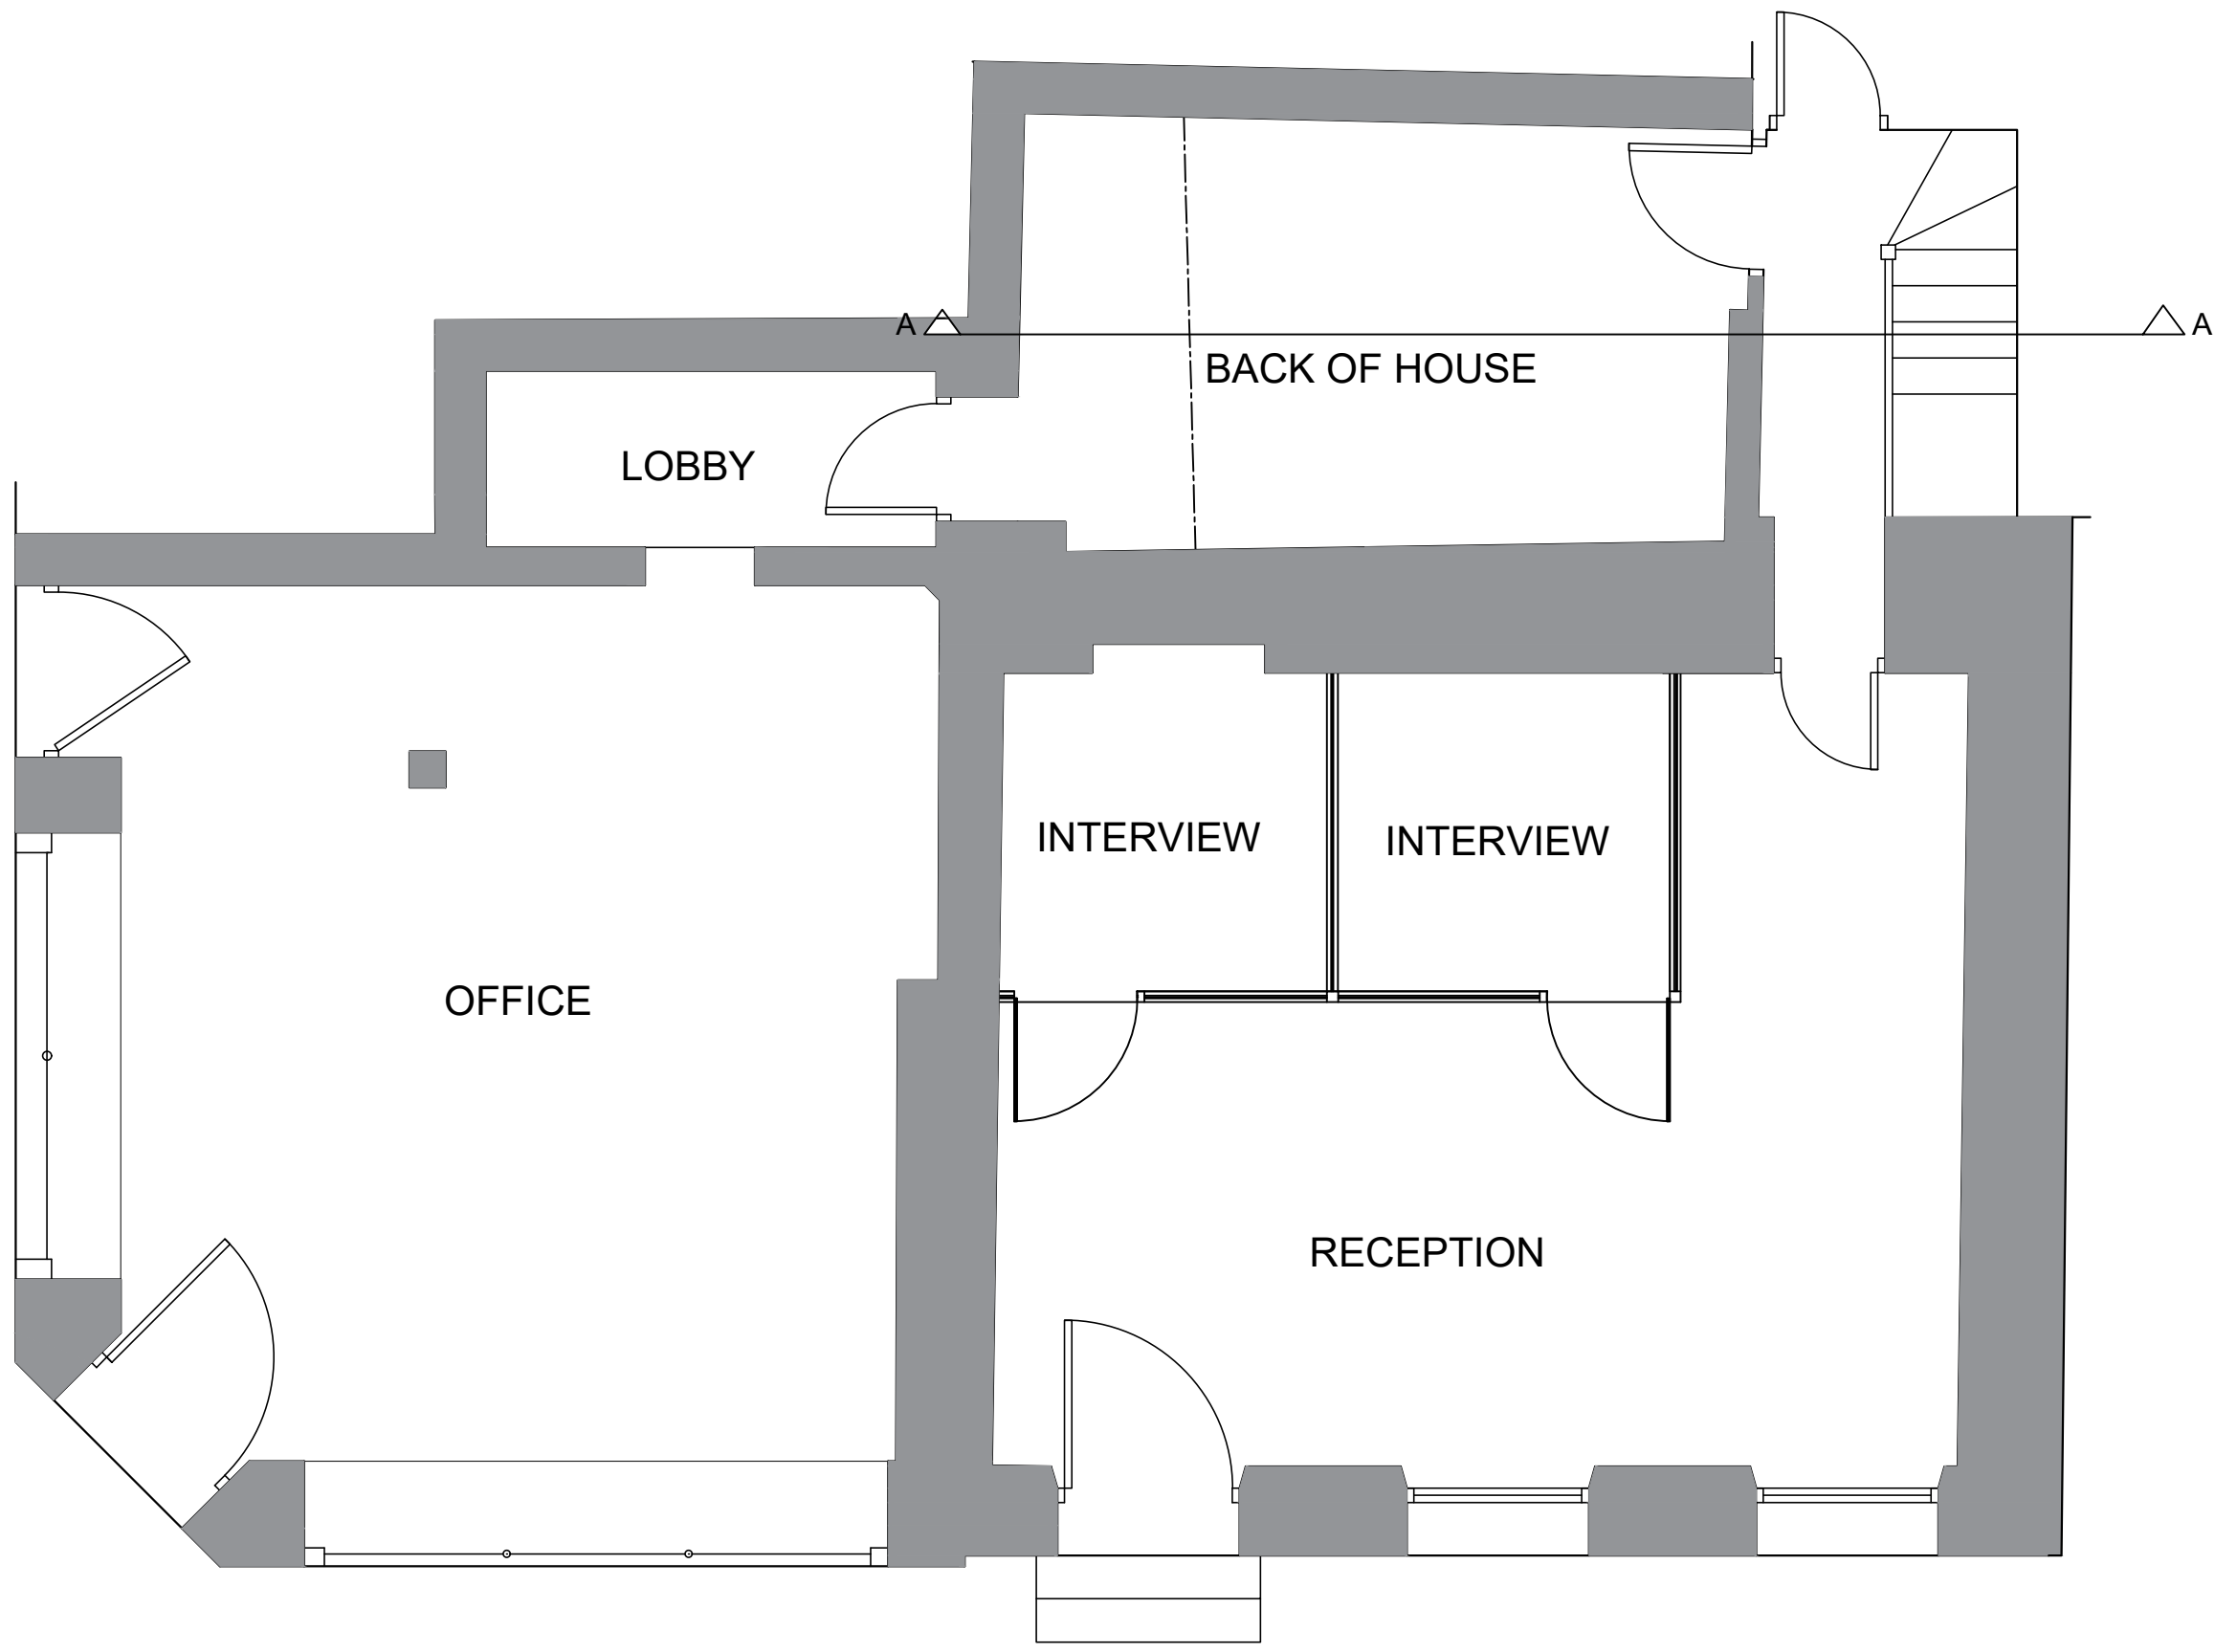

GROUND FLOOR PLAN

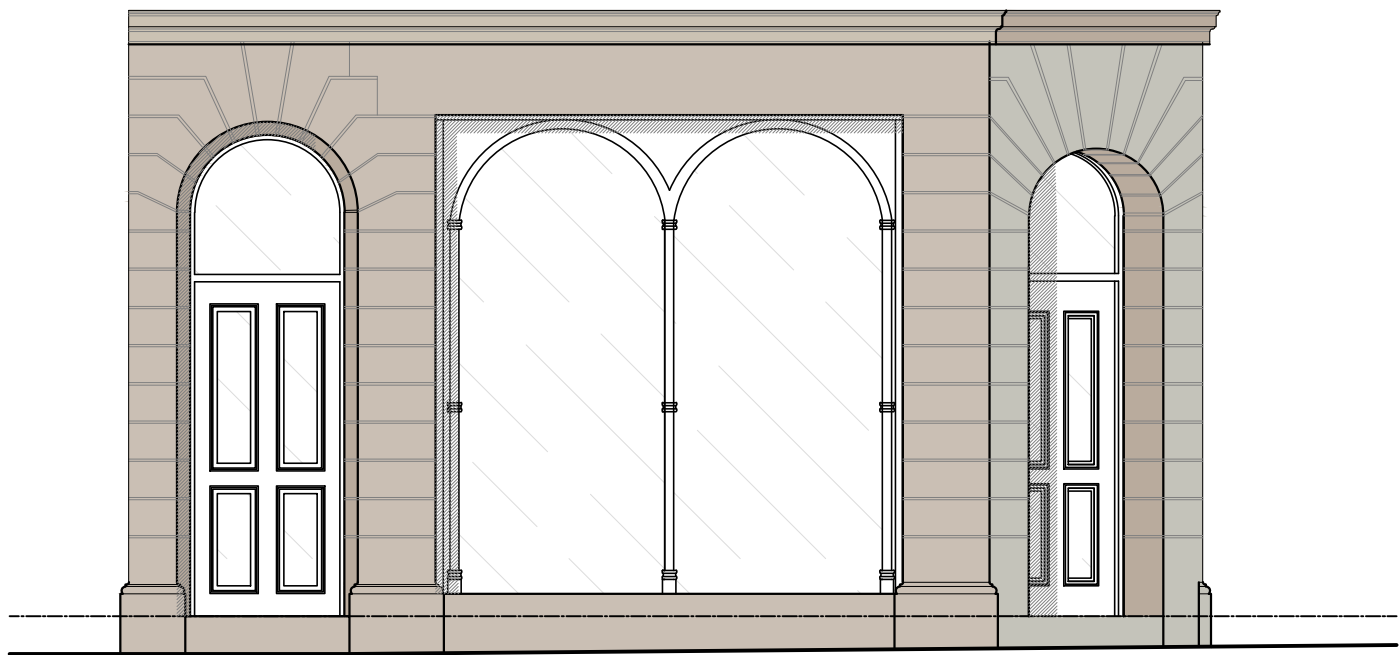

JOHN WILLIAM STREET
ELEVATION



NORTHUMBERLAND STREET
ELEVATION

DO NOT SCALE OFF THIS DRAWING

rev	description	drawn	auth	date
-----	-------------	-------	------	------