
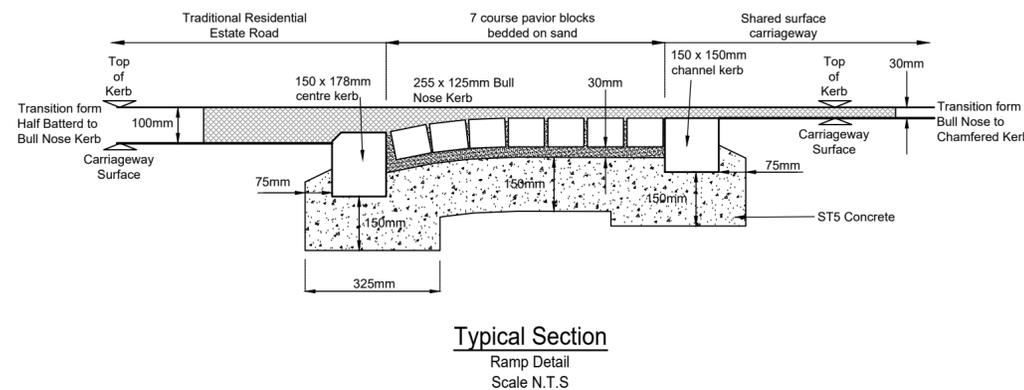
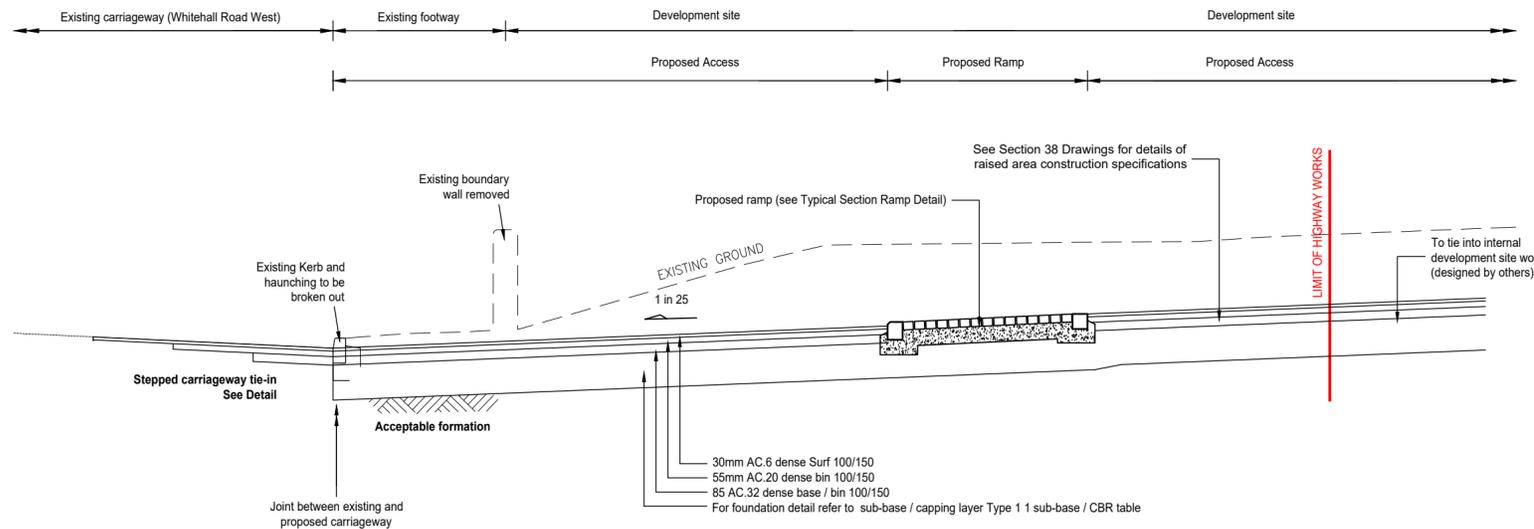


NOTES:

1. Drawing to be read in conjunction with BGH drawing 24/230/DE/700/001 Pavement Details.

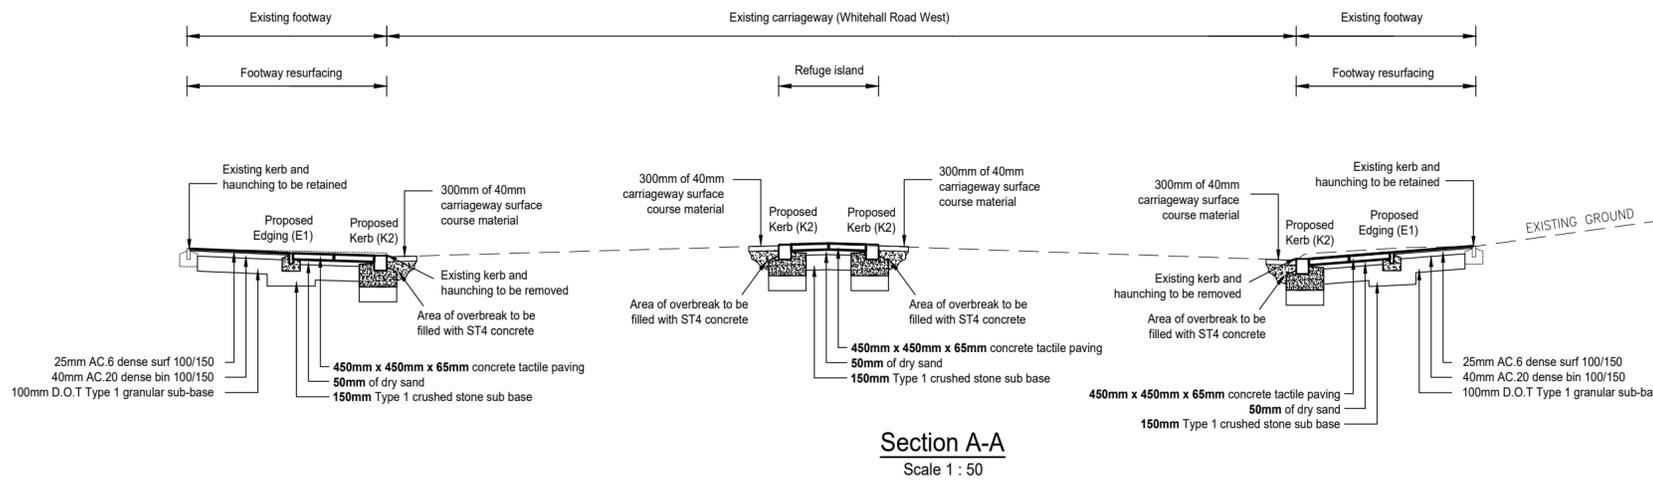

Rev.	Date:	Amendment:	DRN	CHK	APR

BRYAN G HALL
 CONSULTING CIVIL & TRANSPORTATION PLANNING ENGINEERS

LEEDS T 0113 246 1555 **LONDON T 0203 5532336**

Suite E15 | Josephs Well | www.bryanghall.co.uk
 Hanover Walk | LEEDS | LS3 1AB | transportleeds@bryanghall.co.uk

Client: **ORION HOMES**

Status: **FOR APPROVAL**

Scale: 1:250
 Size: A2 - 594 x 420 Drawn: CT Chkd: BR Appvd: JP

Project: **WHITEHALL ROAD, BIRKENSRAW**

Title: **TYPICAL SECTIONS**

Drawing No: 24/230/DE/700/002 Revision:
 Job No: 24-230 Date: 25.06.24