


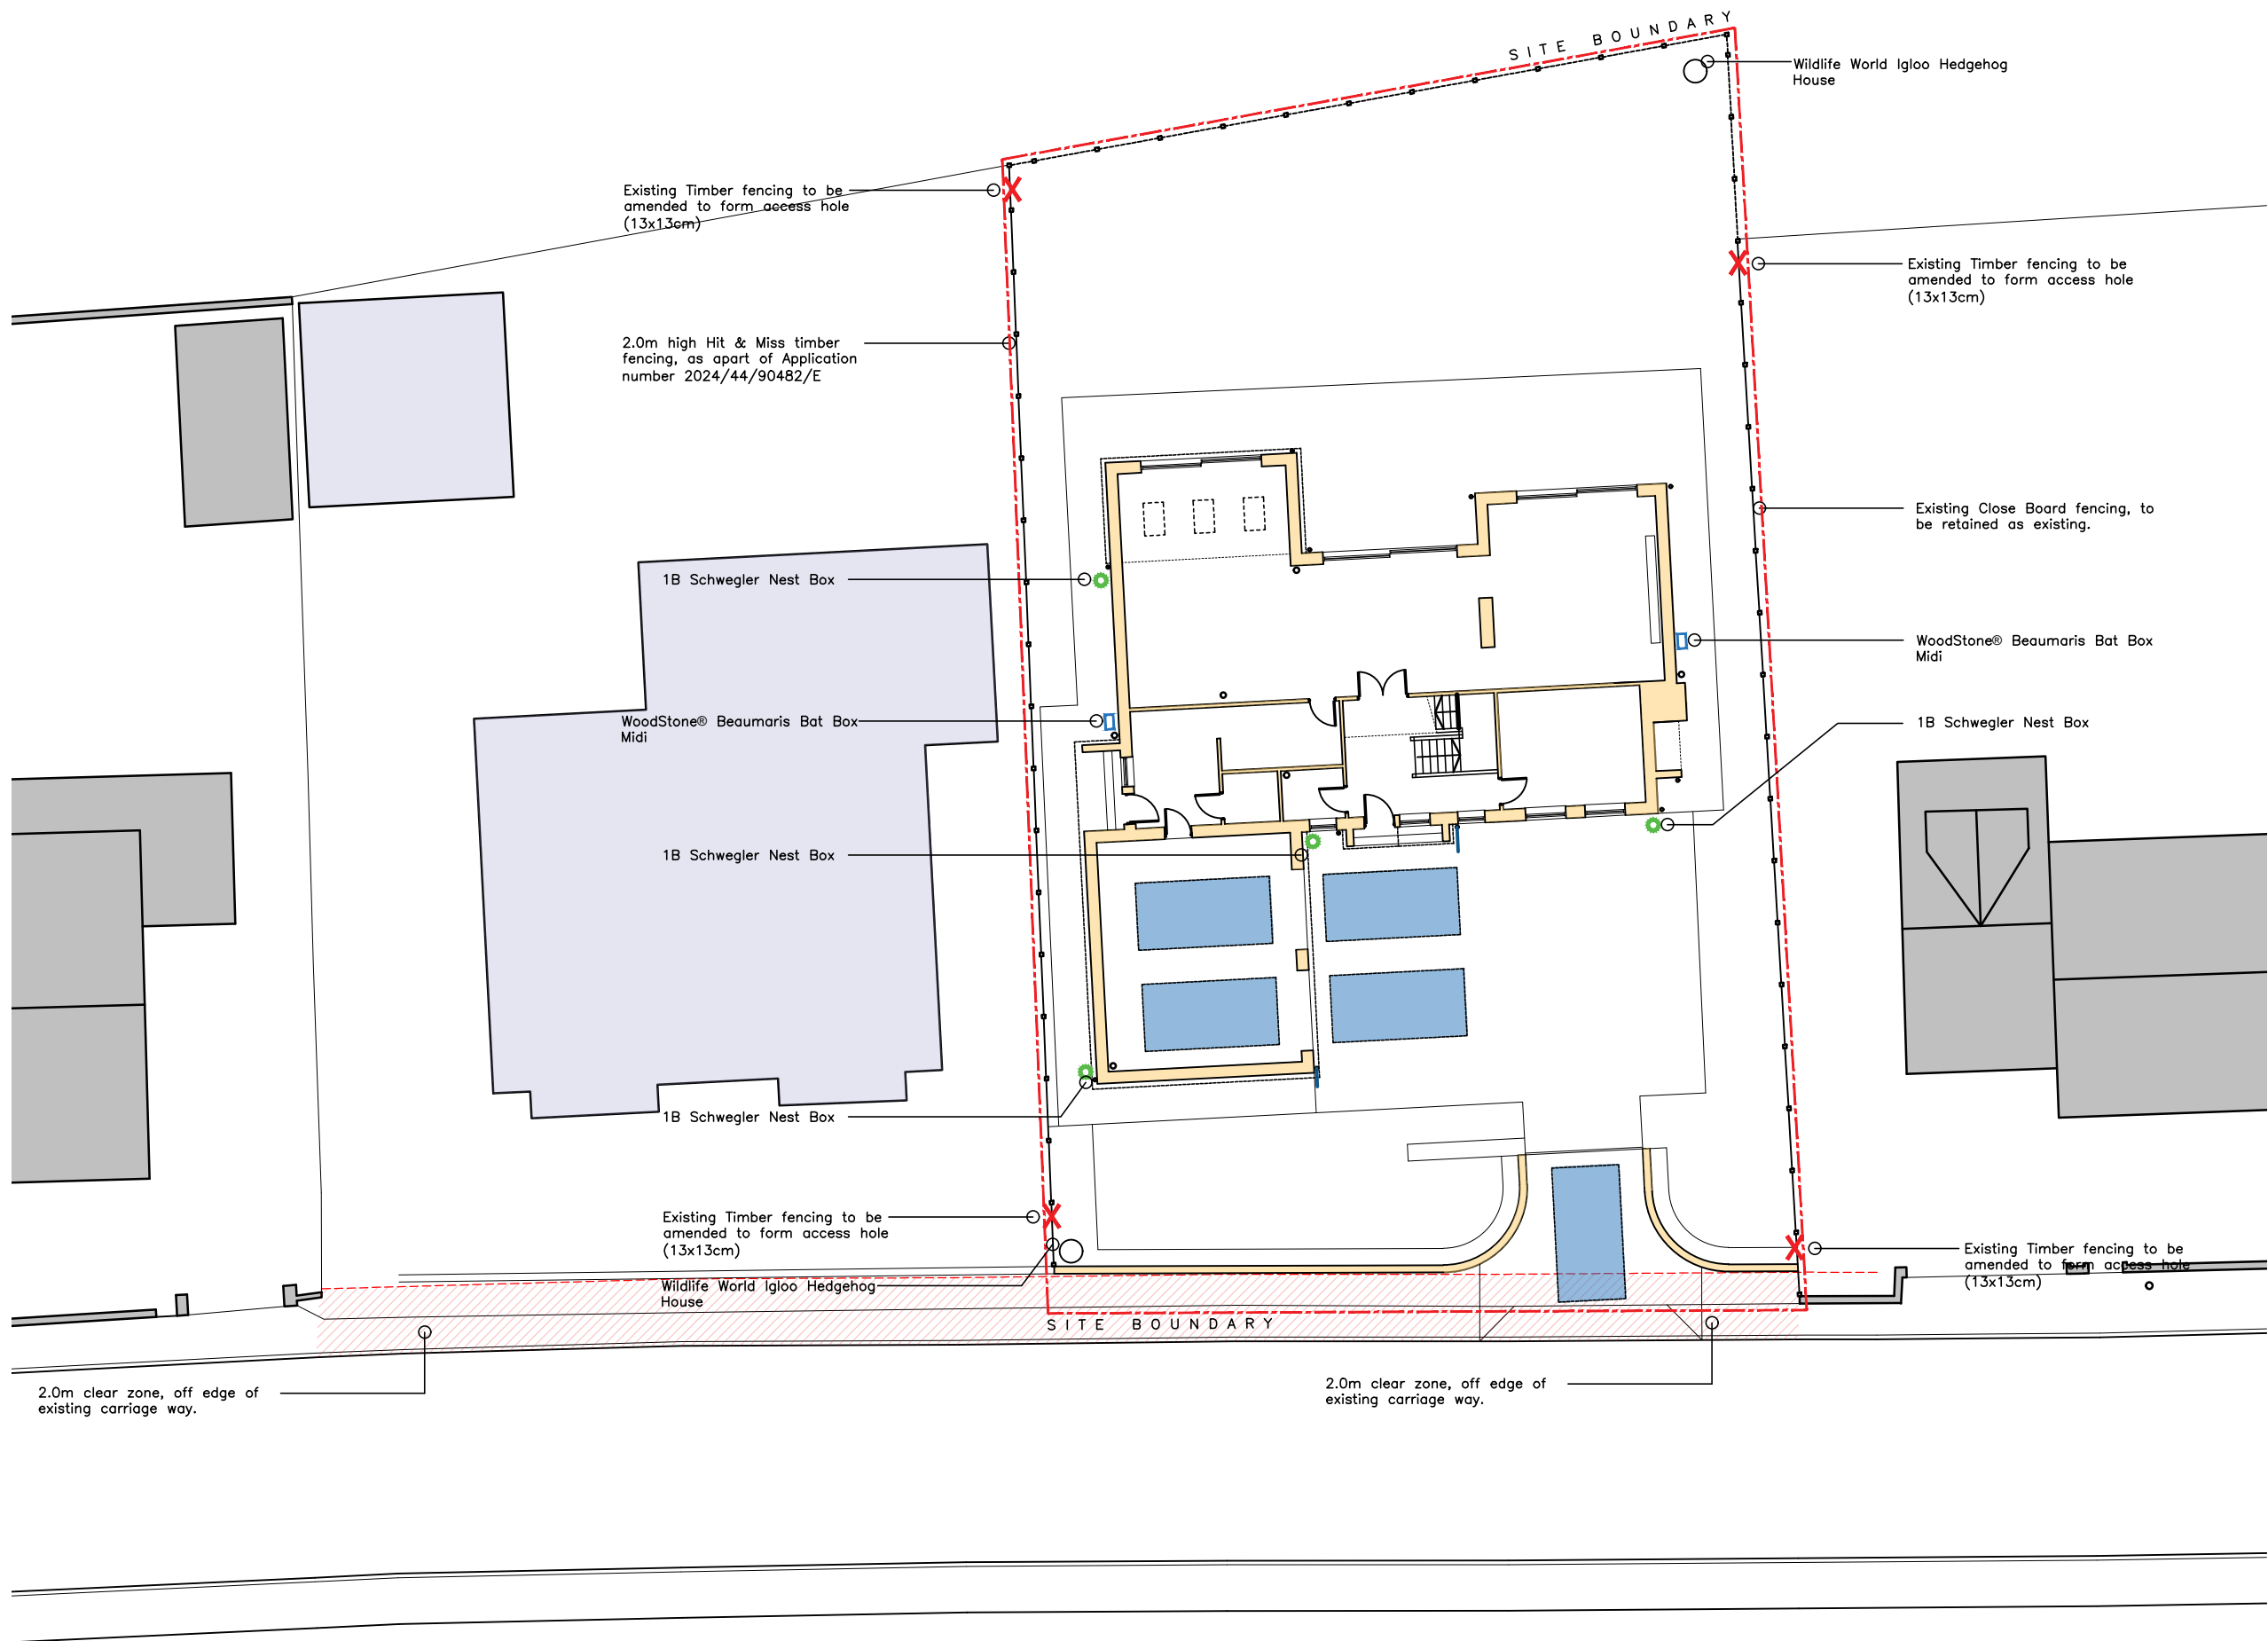

PROPOSED SITE LAYOUT Scale 1:200

Ecological Receptor	Task	Works Phase	Year 1	Year 2-5	Implemented by
Bird Boxes	Installation of 2 open fronted bird boxes on mature trees (Schwegler 1B)	Post-construction; ideally autumn, but possible at any time of year.	c. 1-2m off the ground; facing between the no	-	Main contractor / their appointed contractors.
	Cleaning out of bird boxes	Post-construction phase.	Annually (Nov-Feb).	Annually (Nov-Feb).	Main contractor / their appointed contractors.
	Replacement of bird boxes if damaged	Post-construction phase.	Anytime if required.	Anytime if required.	Main contractor / their appointed contractors.
Bat Boxes	Installation of 2 bat boxes (WoodStone® Beaumaris Bat Box Midi)	Post-construction phase; ideally before spring, but possible at any time of year.	Install c. 3-6m off the ground; facing south-east to south-west in open sunny areas.	-	Main contractor / their appointed contractors.
	Replacement of bat boxes if damaged	Post-construction phase.	Annually (Nov-Feb).	Anytime if required.	Main contractor / their appointed contractors.

IMPLEMENTATION WORKS TIMETABLE

KEY:

Existing Walls

Existing Wall/Structure to be removed.

Proposed Walls

REV	DATE	DR	APP	NOTES
RD ARCHITECTURE + DESIGN				
STATUS PLANNING				
SCALE	DRAWN	APPROVED	DATE	
1:50/100@A1	RPD	RPD	APR '24	
JOB No.	DWG No.	REVISION		
RD0349	0067	-		
PROJECT				
NEW DWELLING				
LAND OFF WHITLEY ROAD				
WHITLEY LOWER				
Client:				
PAUL WIPER				
RD Architecture + Design				
Studio Address:				
Suite 3a, Milner House, Milner Way, Ossett, Wakefield, WFS 9JE				
Email: robdawtrey@gmail.com				
Website: www.rdararchitectureanddesign.com				
Tel: 07834547300				
TITLE				
ECOLOGICAL DESIGN STRATEGY				